


Proposed window Schedule For Egress opening

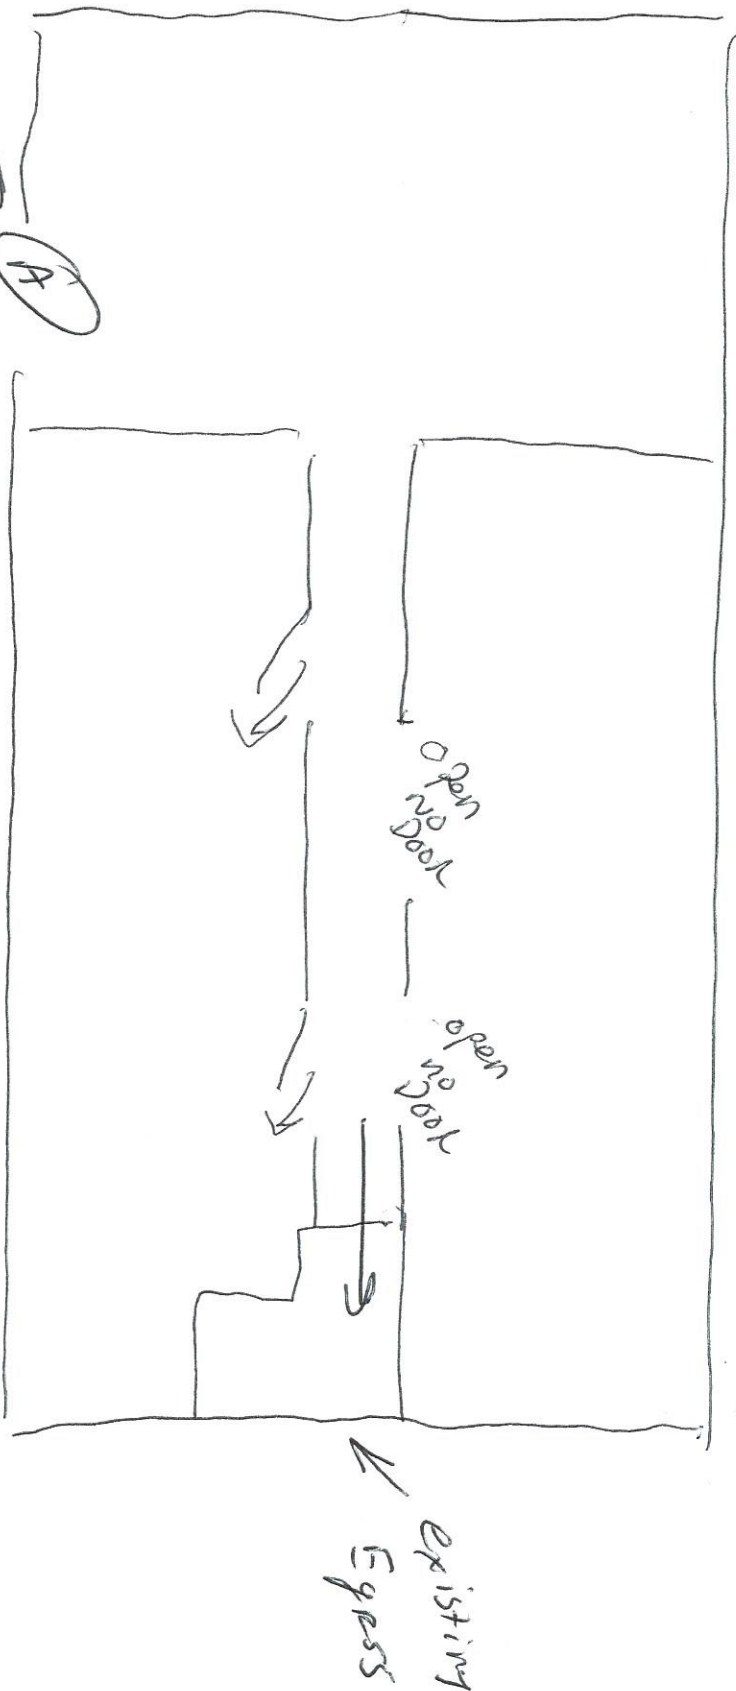

New Egress = to 5.75 sq feet.
Window A = 80x24