


Red or highlighted areas are only

Changes to wall openings

West Brook Street

Proposed Nat. Gas

Proposed Nat. Gas

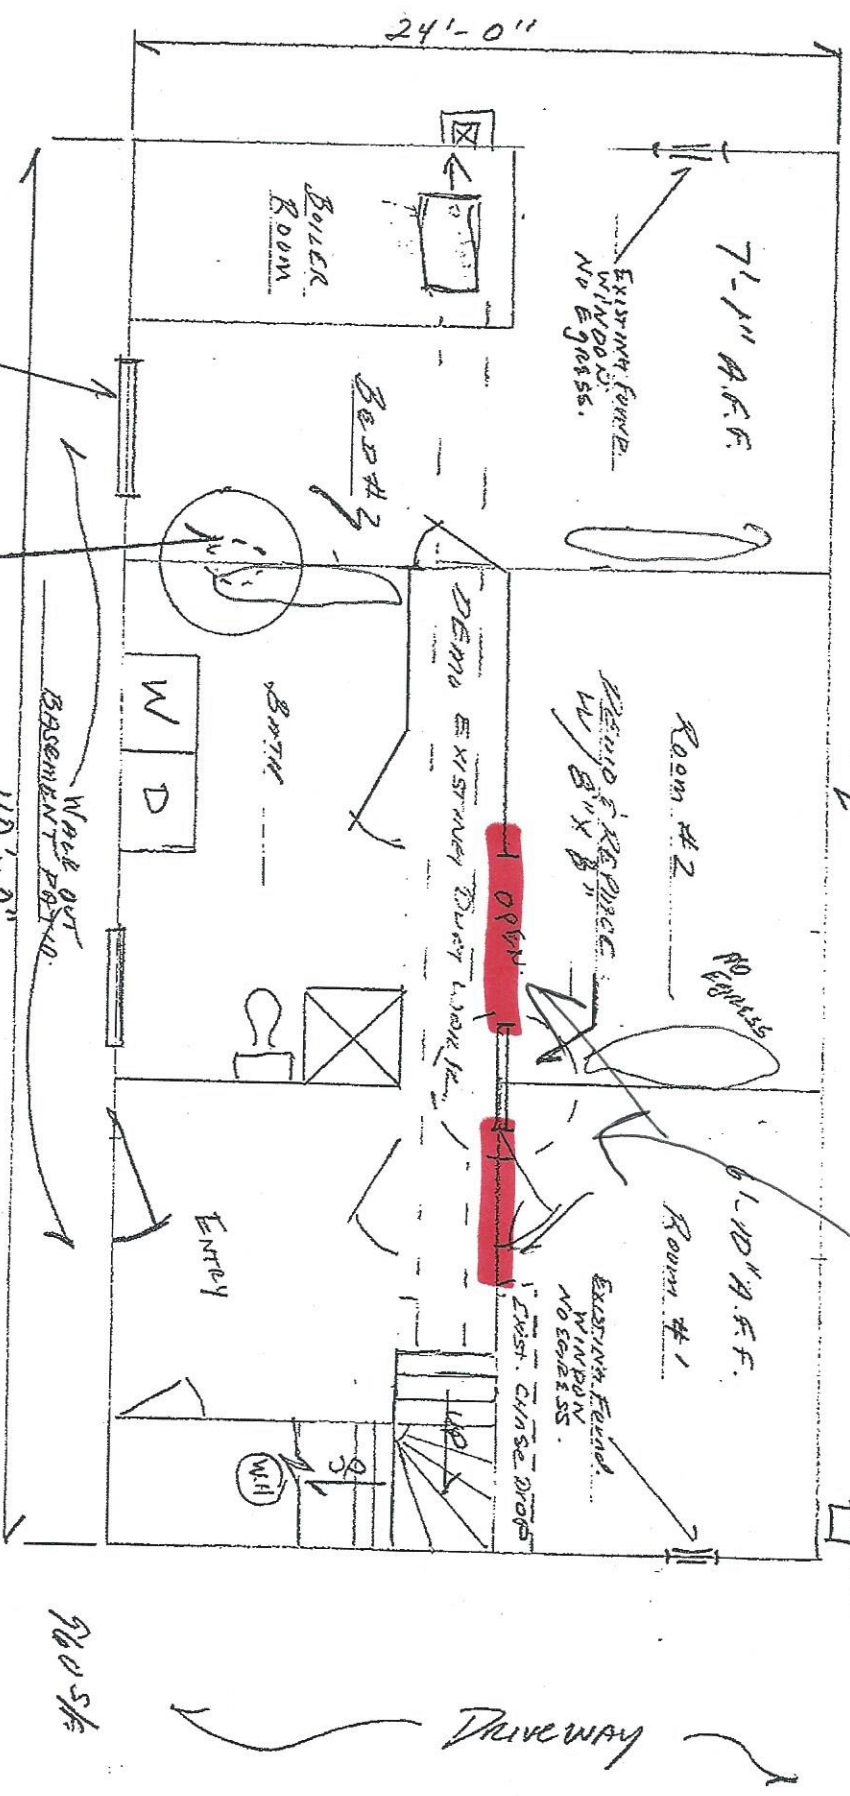

New Spaced Windows

Wall & Ceiling DANG WITH DAMAGE/MOULD LIKE SUBSTANCE

EXISTING
3557 WESTBROOK ST

A-1

JR Mc Gowan
838-6268

Arthur Davignon 202 807 7693