


Arthur Davignon 1643
207

WEST BROOK ST 10' 6" SET BACK 15' 0" +

Proposed. Base ment Layout to Create Performing Space

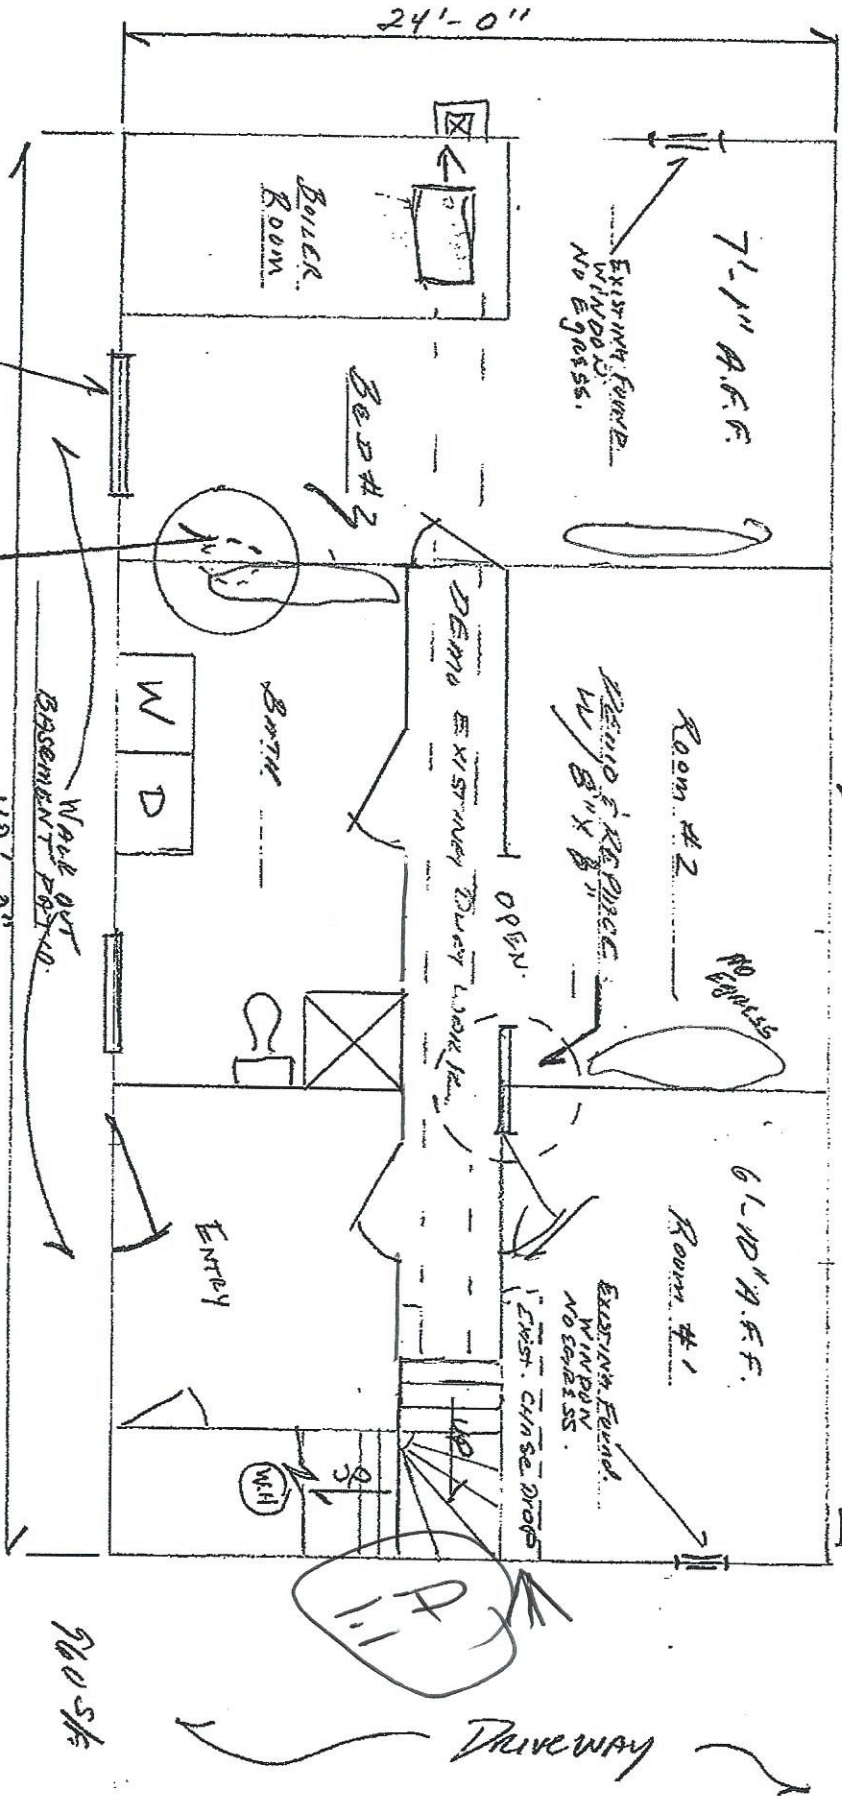


NEW SPACE Windows

WALL & CEILING DANG WITH DAMAGE/MILD LIKE SUBSTANCE

EXISTING
357 WESTBROOK ST.
A-1

A-2

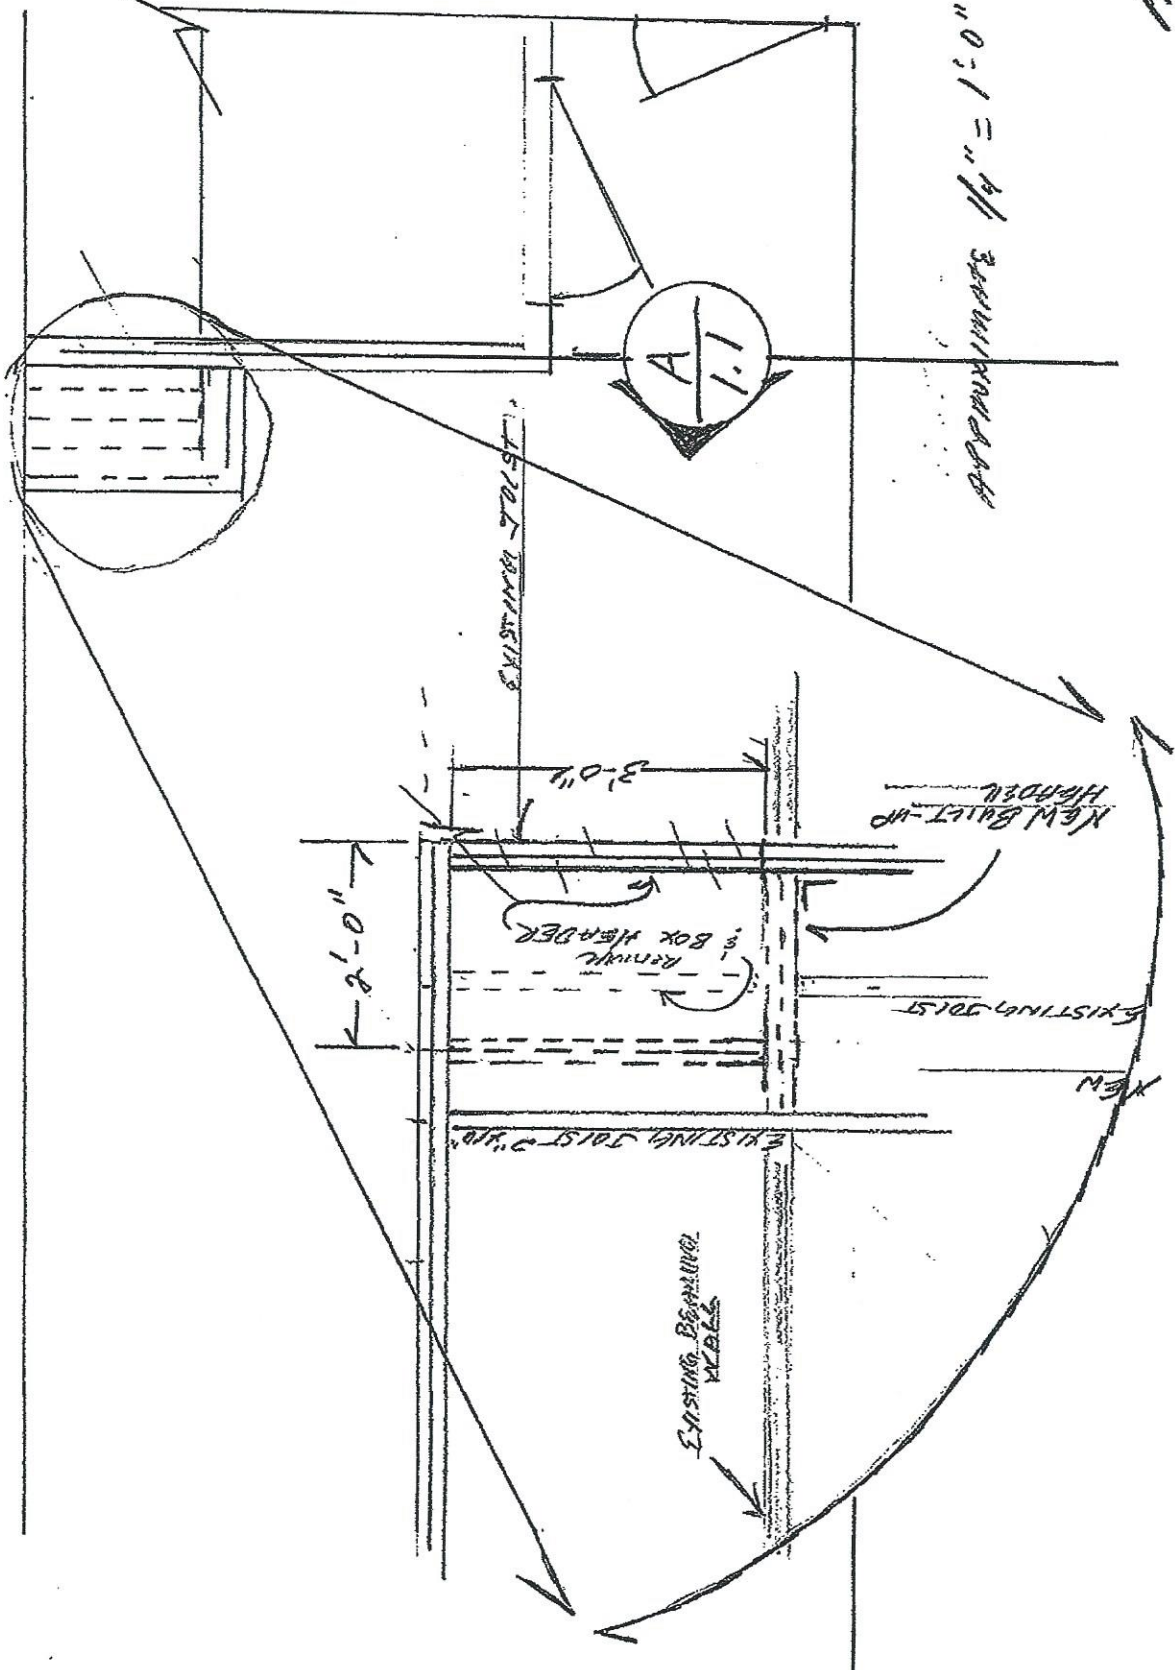

APPROXIMATE 1/4" = 1'-0"

EXISTING 2x12

NEW BALST-HP HEADER

REMOVE BOX HEADER

EXISTING 2x12


EXISTING 2x12


EXISTING BEARING WALL



Proposed

Framing Detail for Stairway
Head Clearance

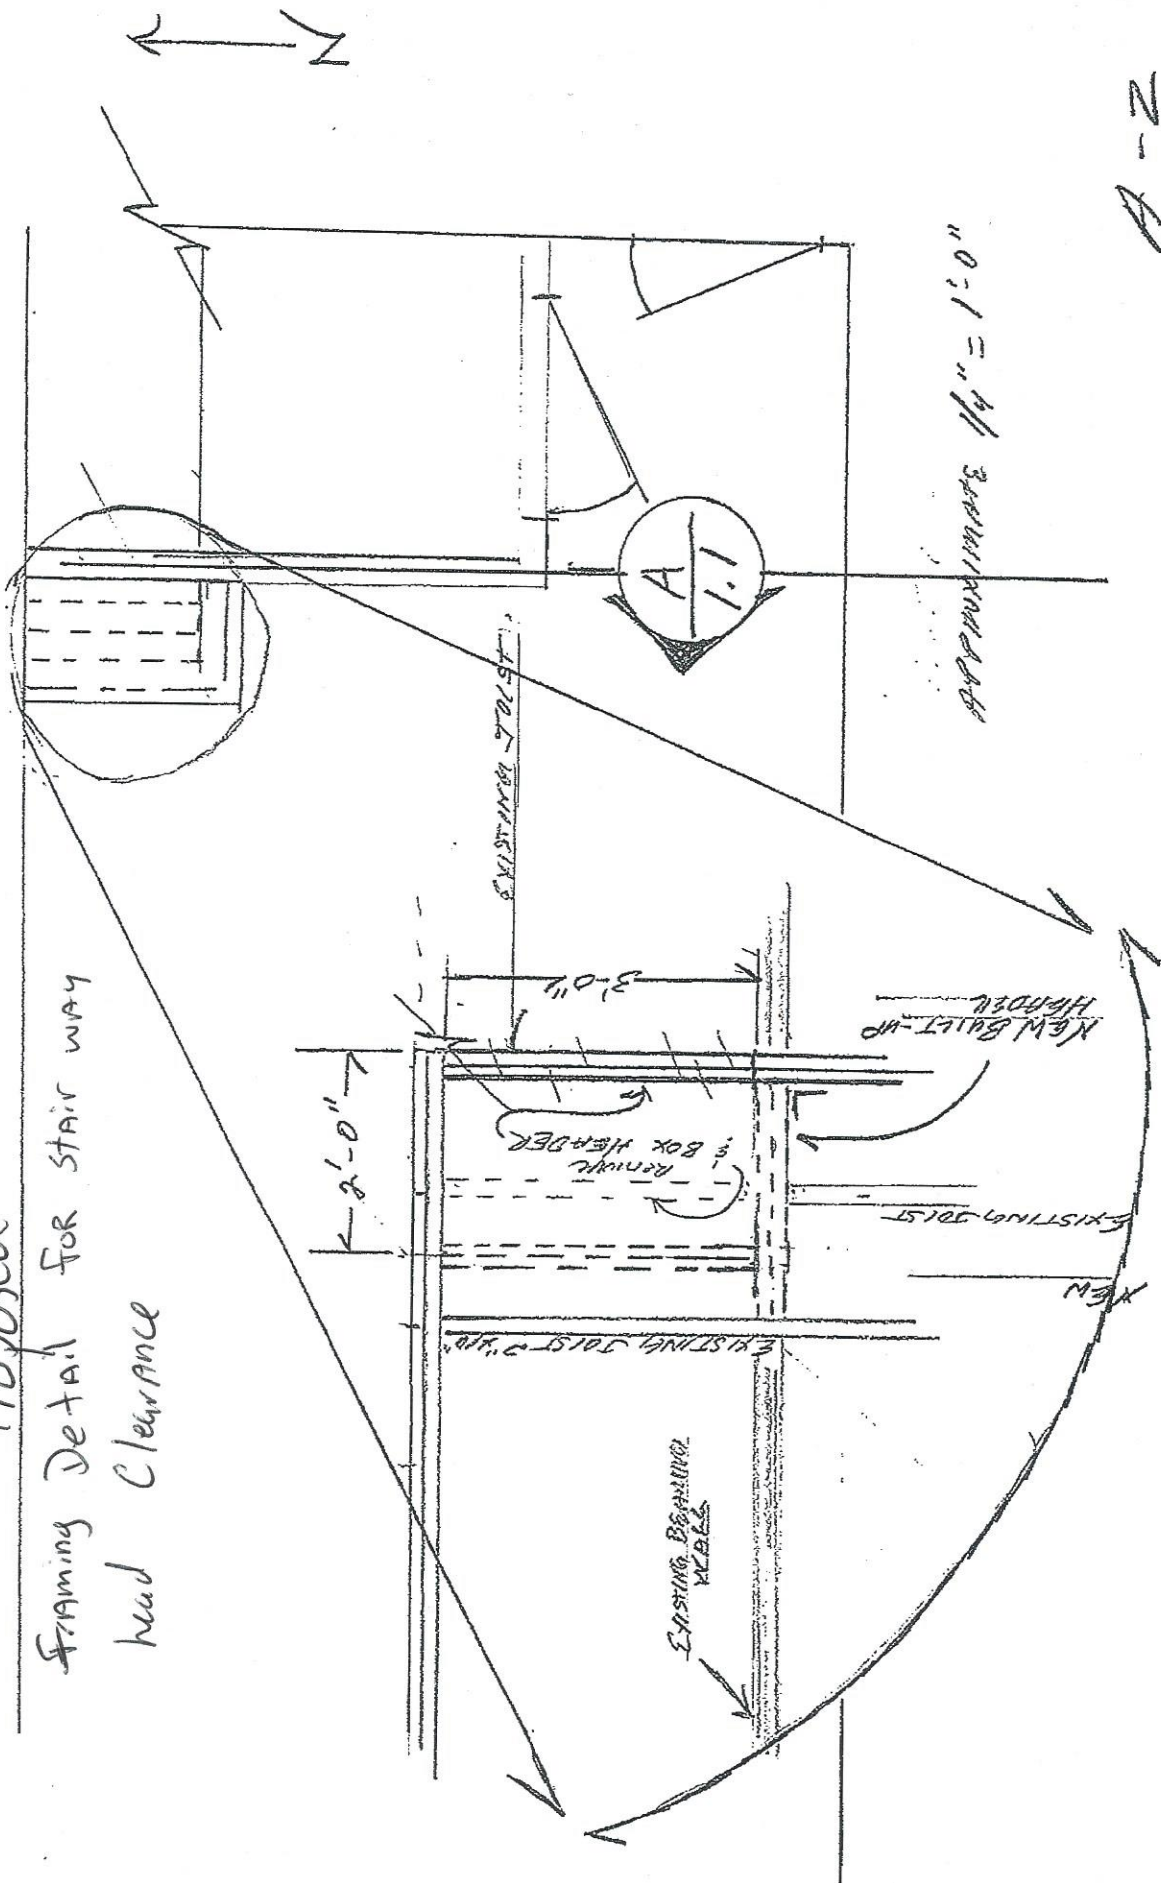

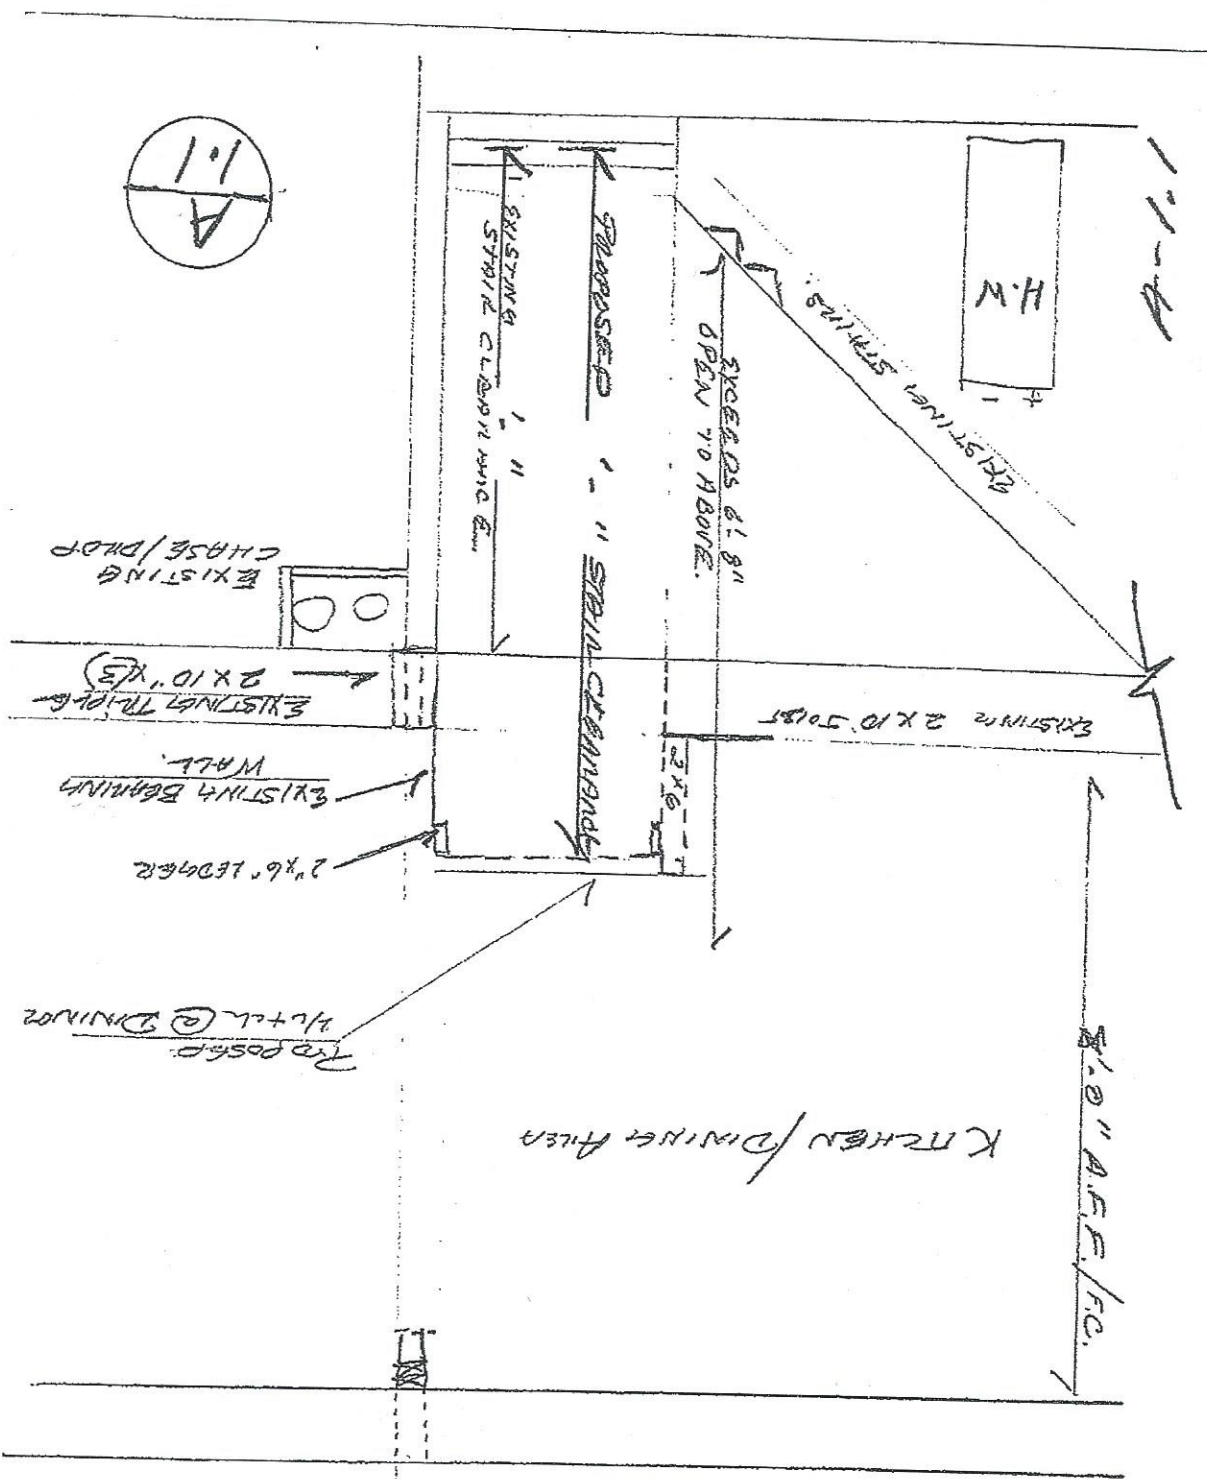

Proposed

SR McGowan
 838 6268
 Arthur Davignon
 807 7693