



Foundation Plan

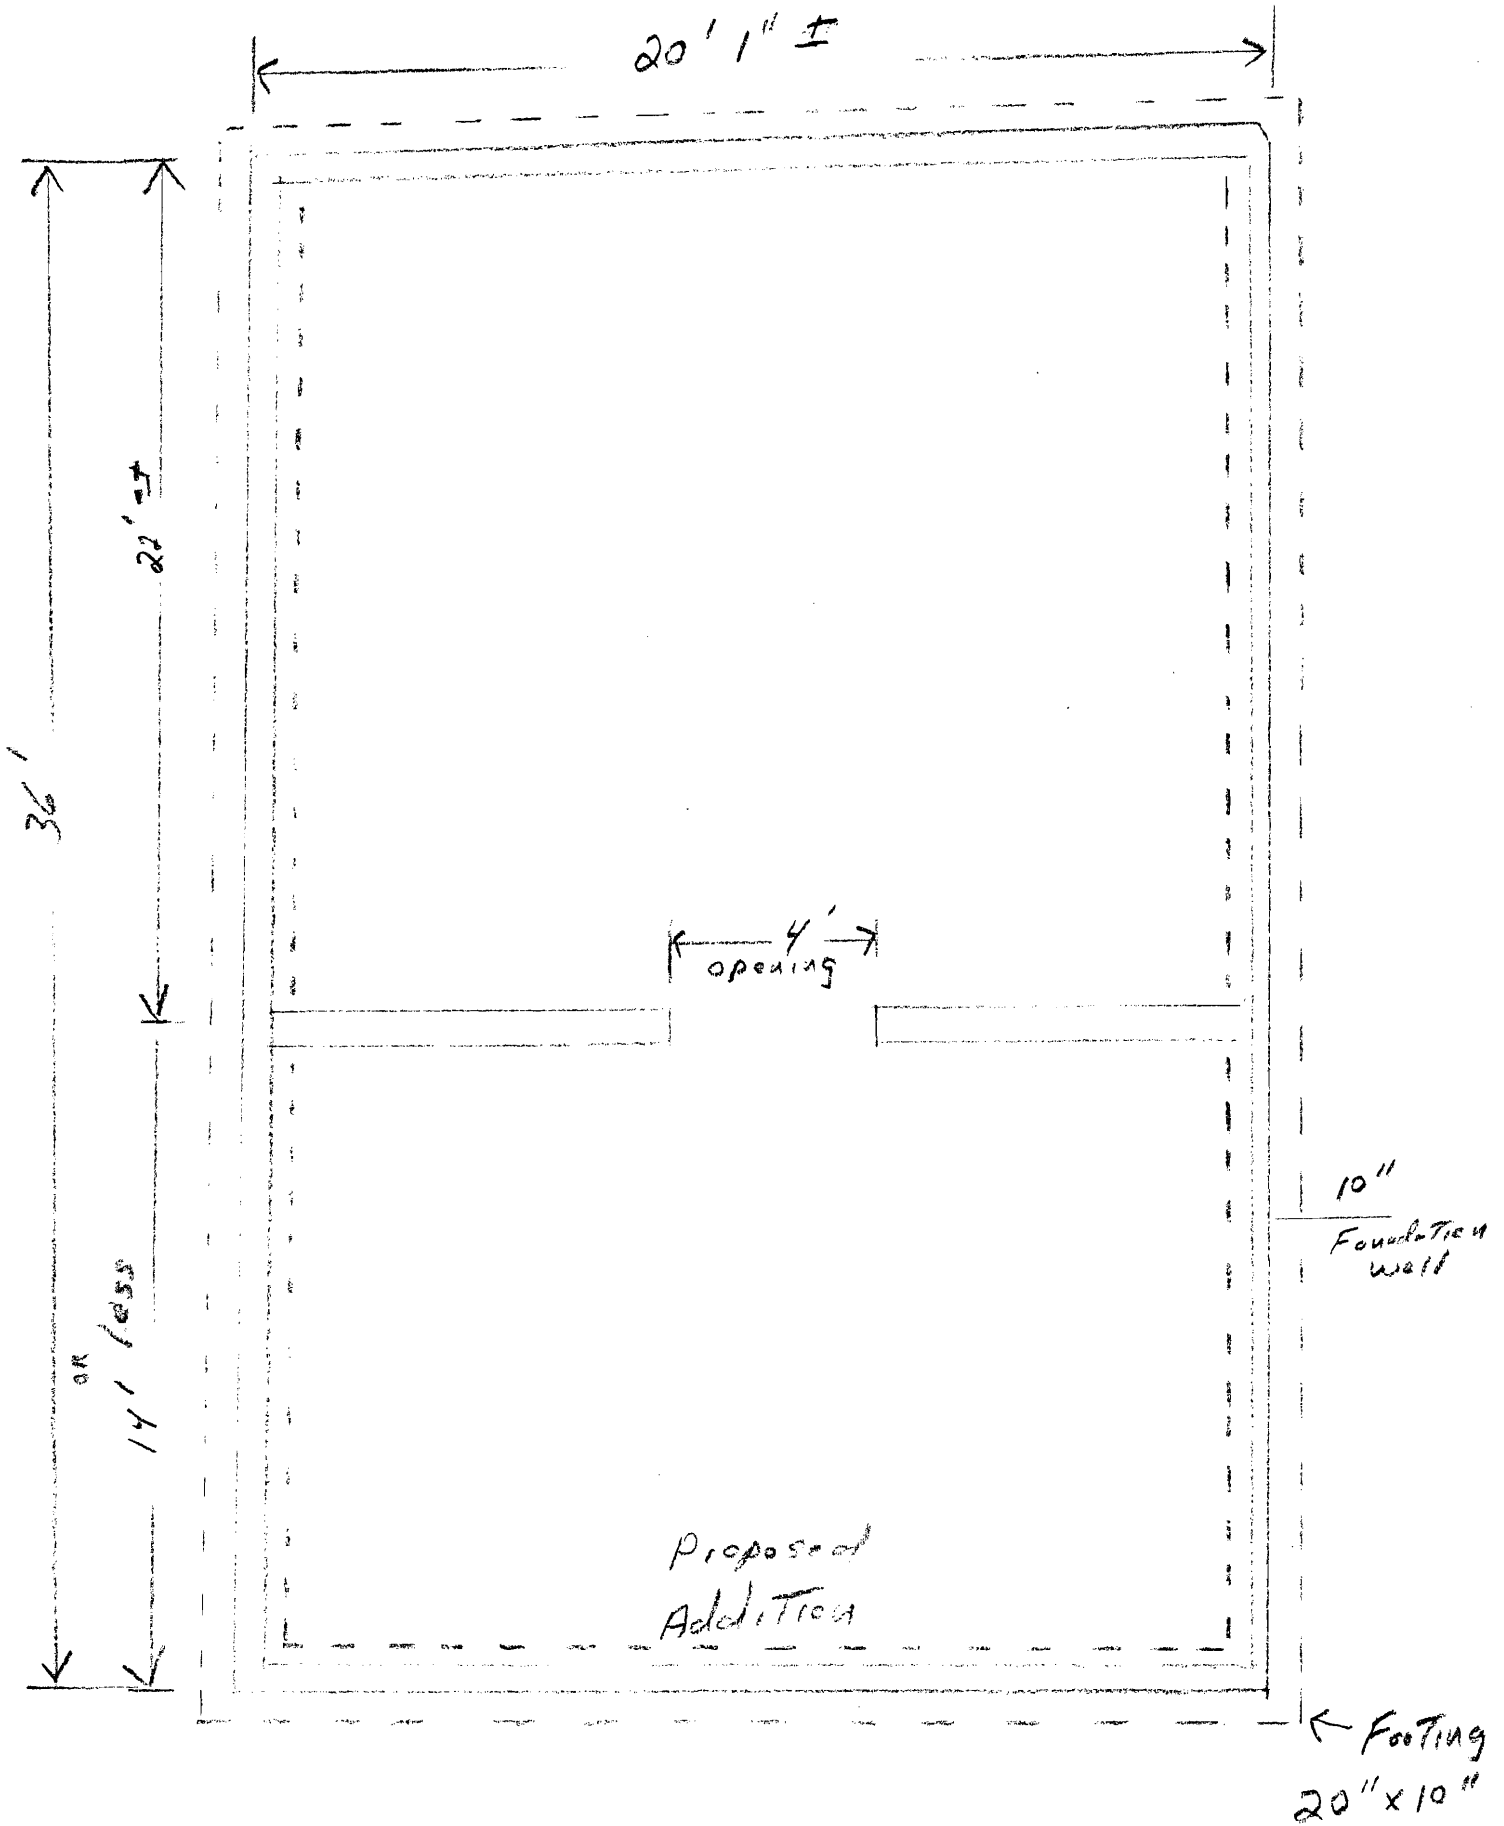

Foundation Wall Section

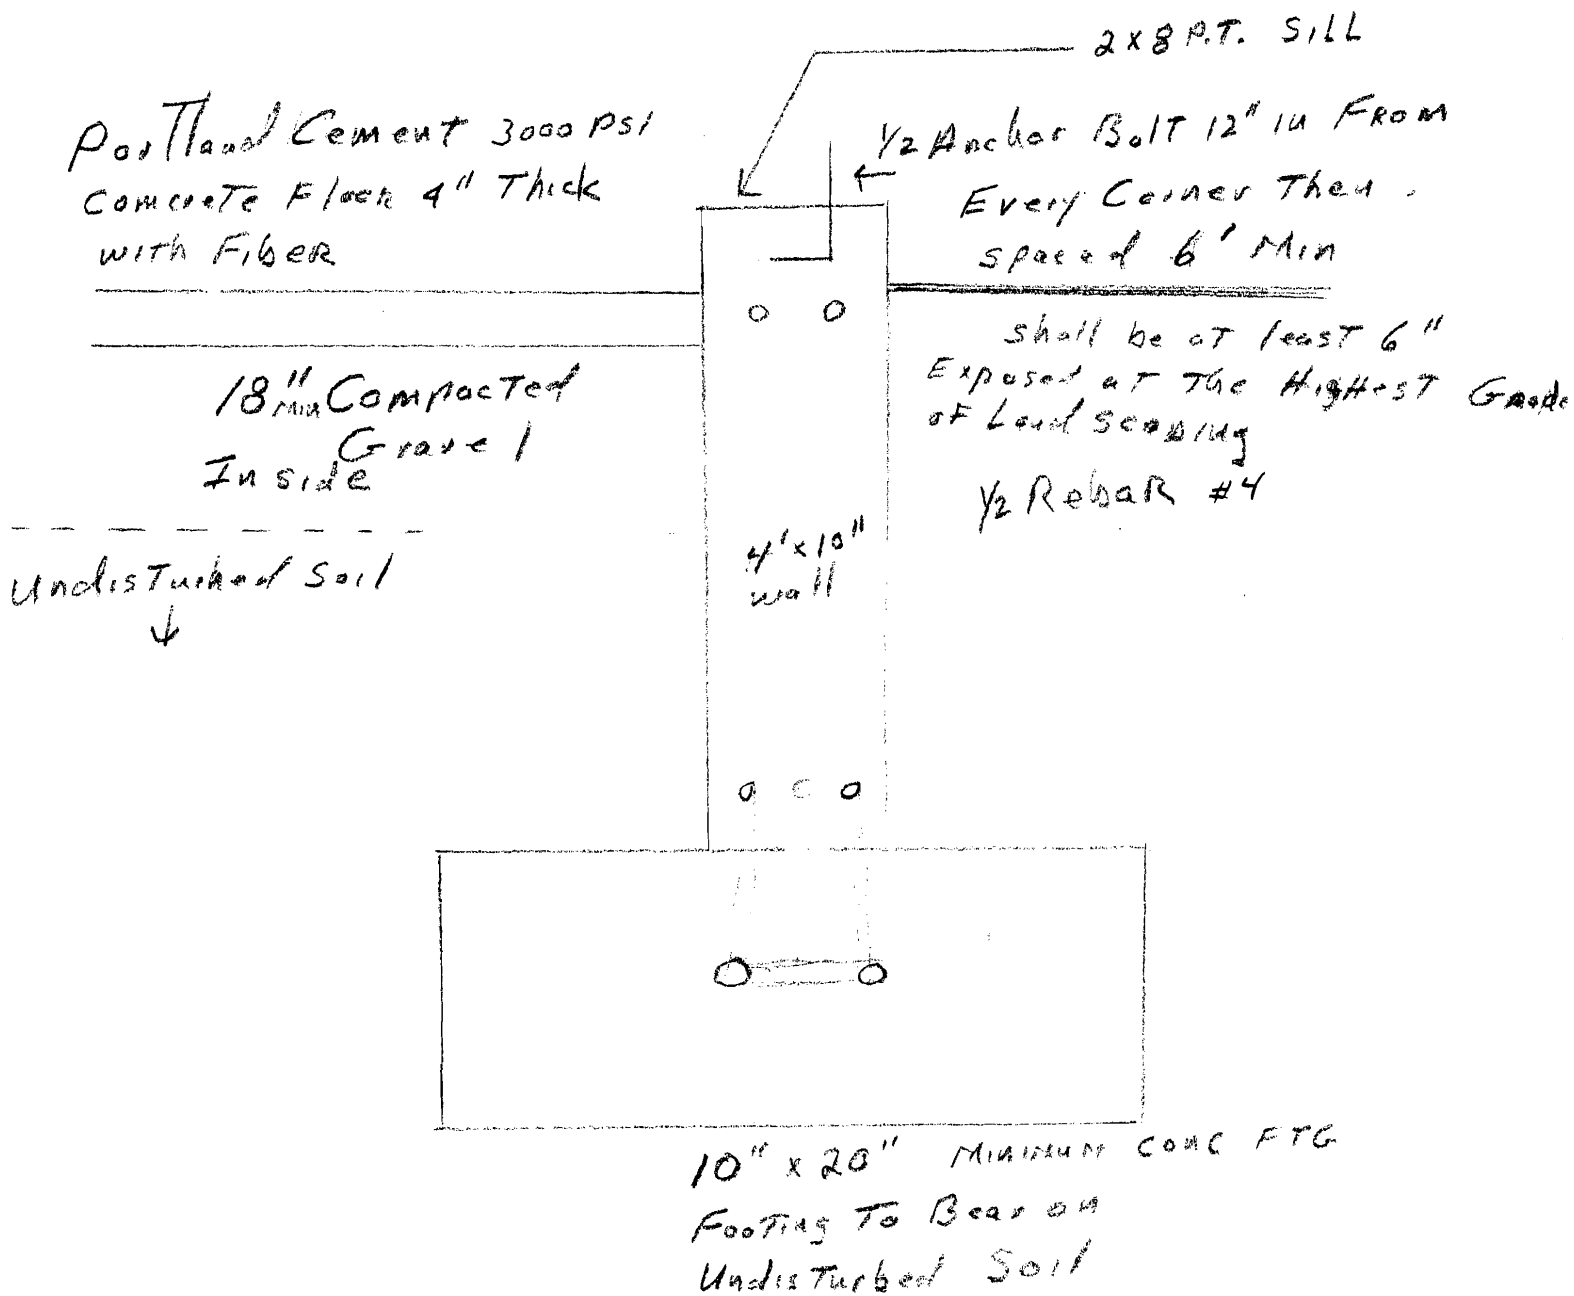

Garage Addition

4 FT OPENING
TO EXISTING
Garage

← 4' →

14' or less

MAYBE
window


Door

2x6 for
door and
windows
framing
headers
sistered
2x6


window

Window

20' 1" +

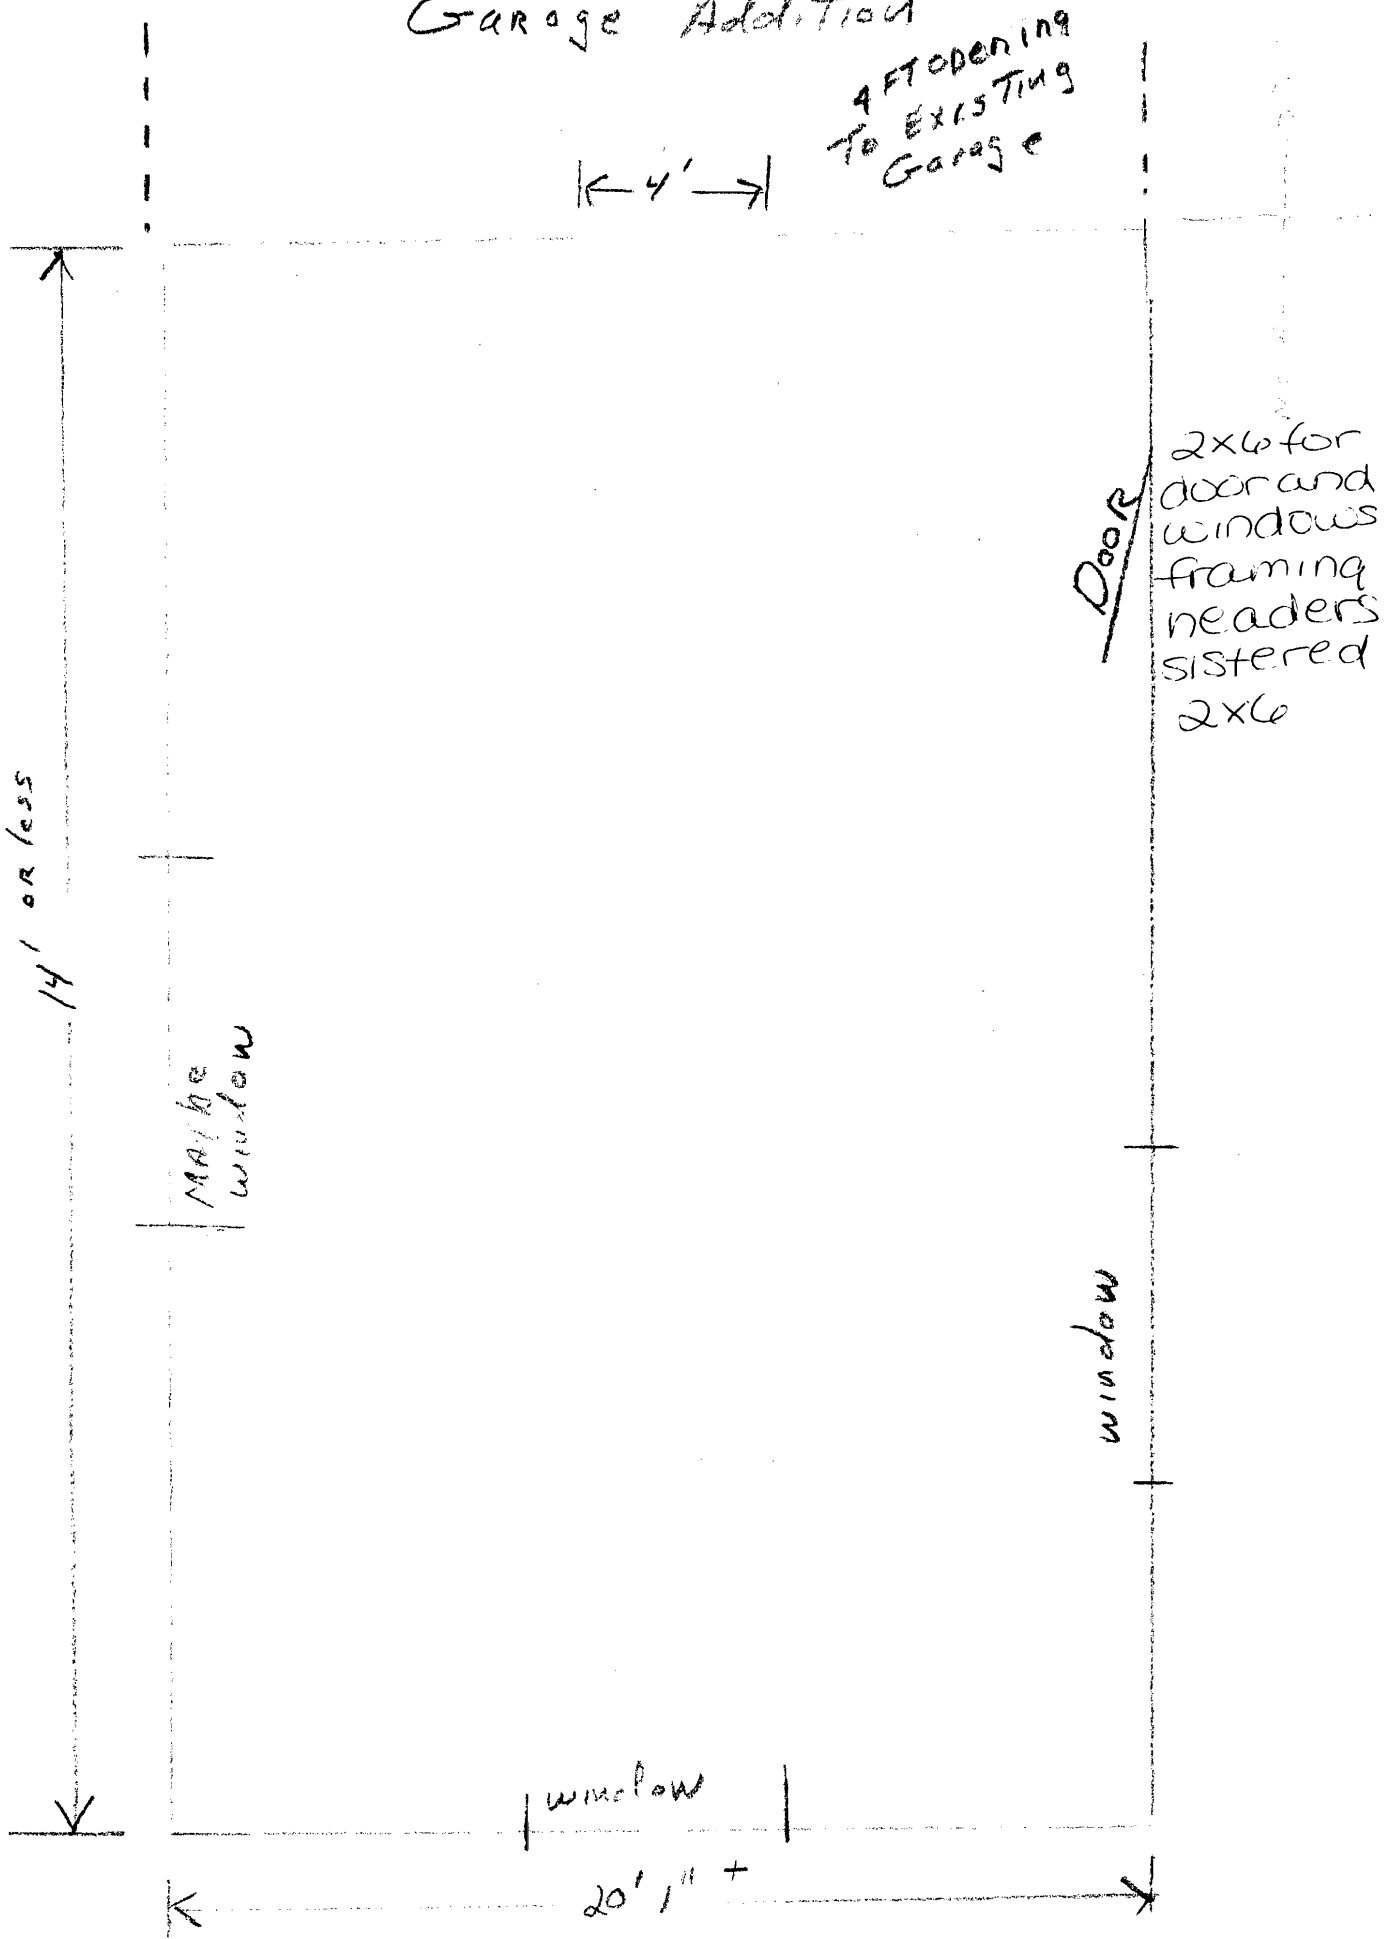

Garage Addition Wall Section

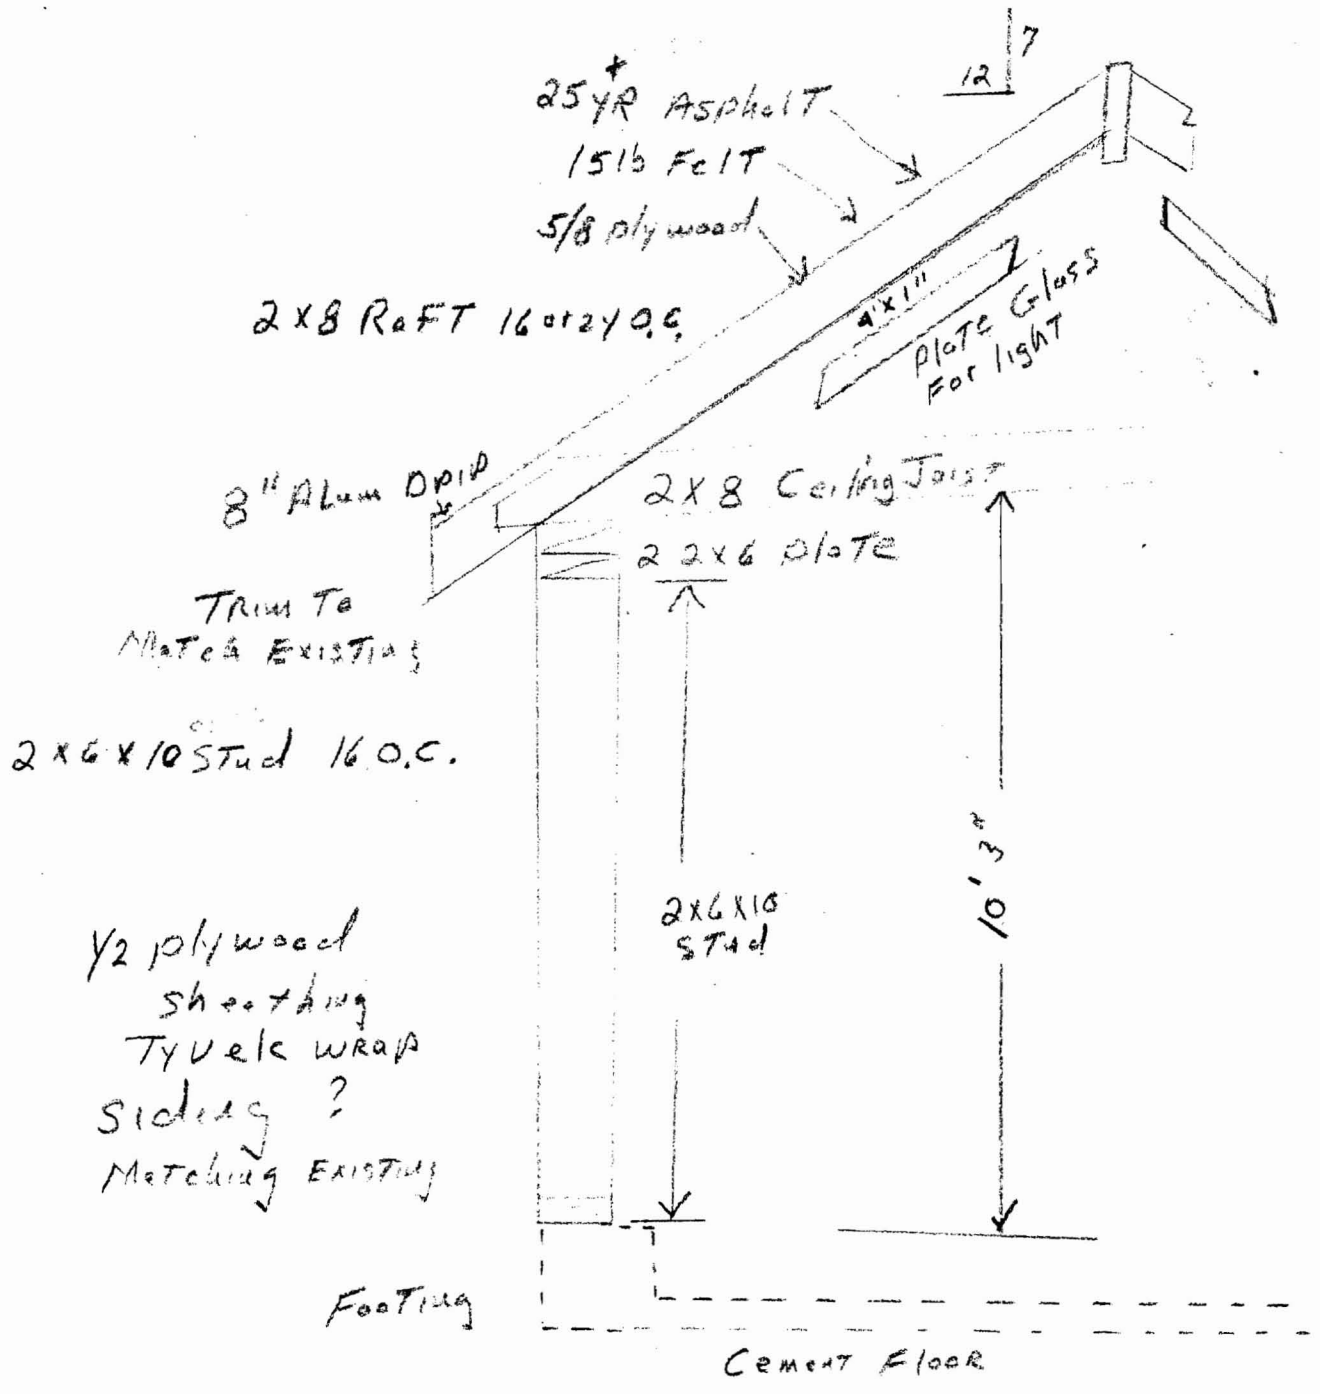


8" from floor to grade.

$$11' + 70" (5.8') = 16.8' \text{ ridge}$$

$$11' + 29' = 14'2"$$

New Addition - 10'4" or less
 Existing height - 7'4" or 8'4"
 - - - - - 11'6" or 12'0" or 12'6"

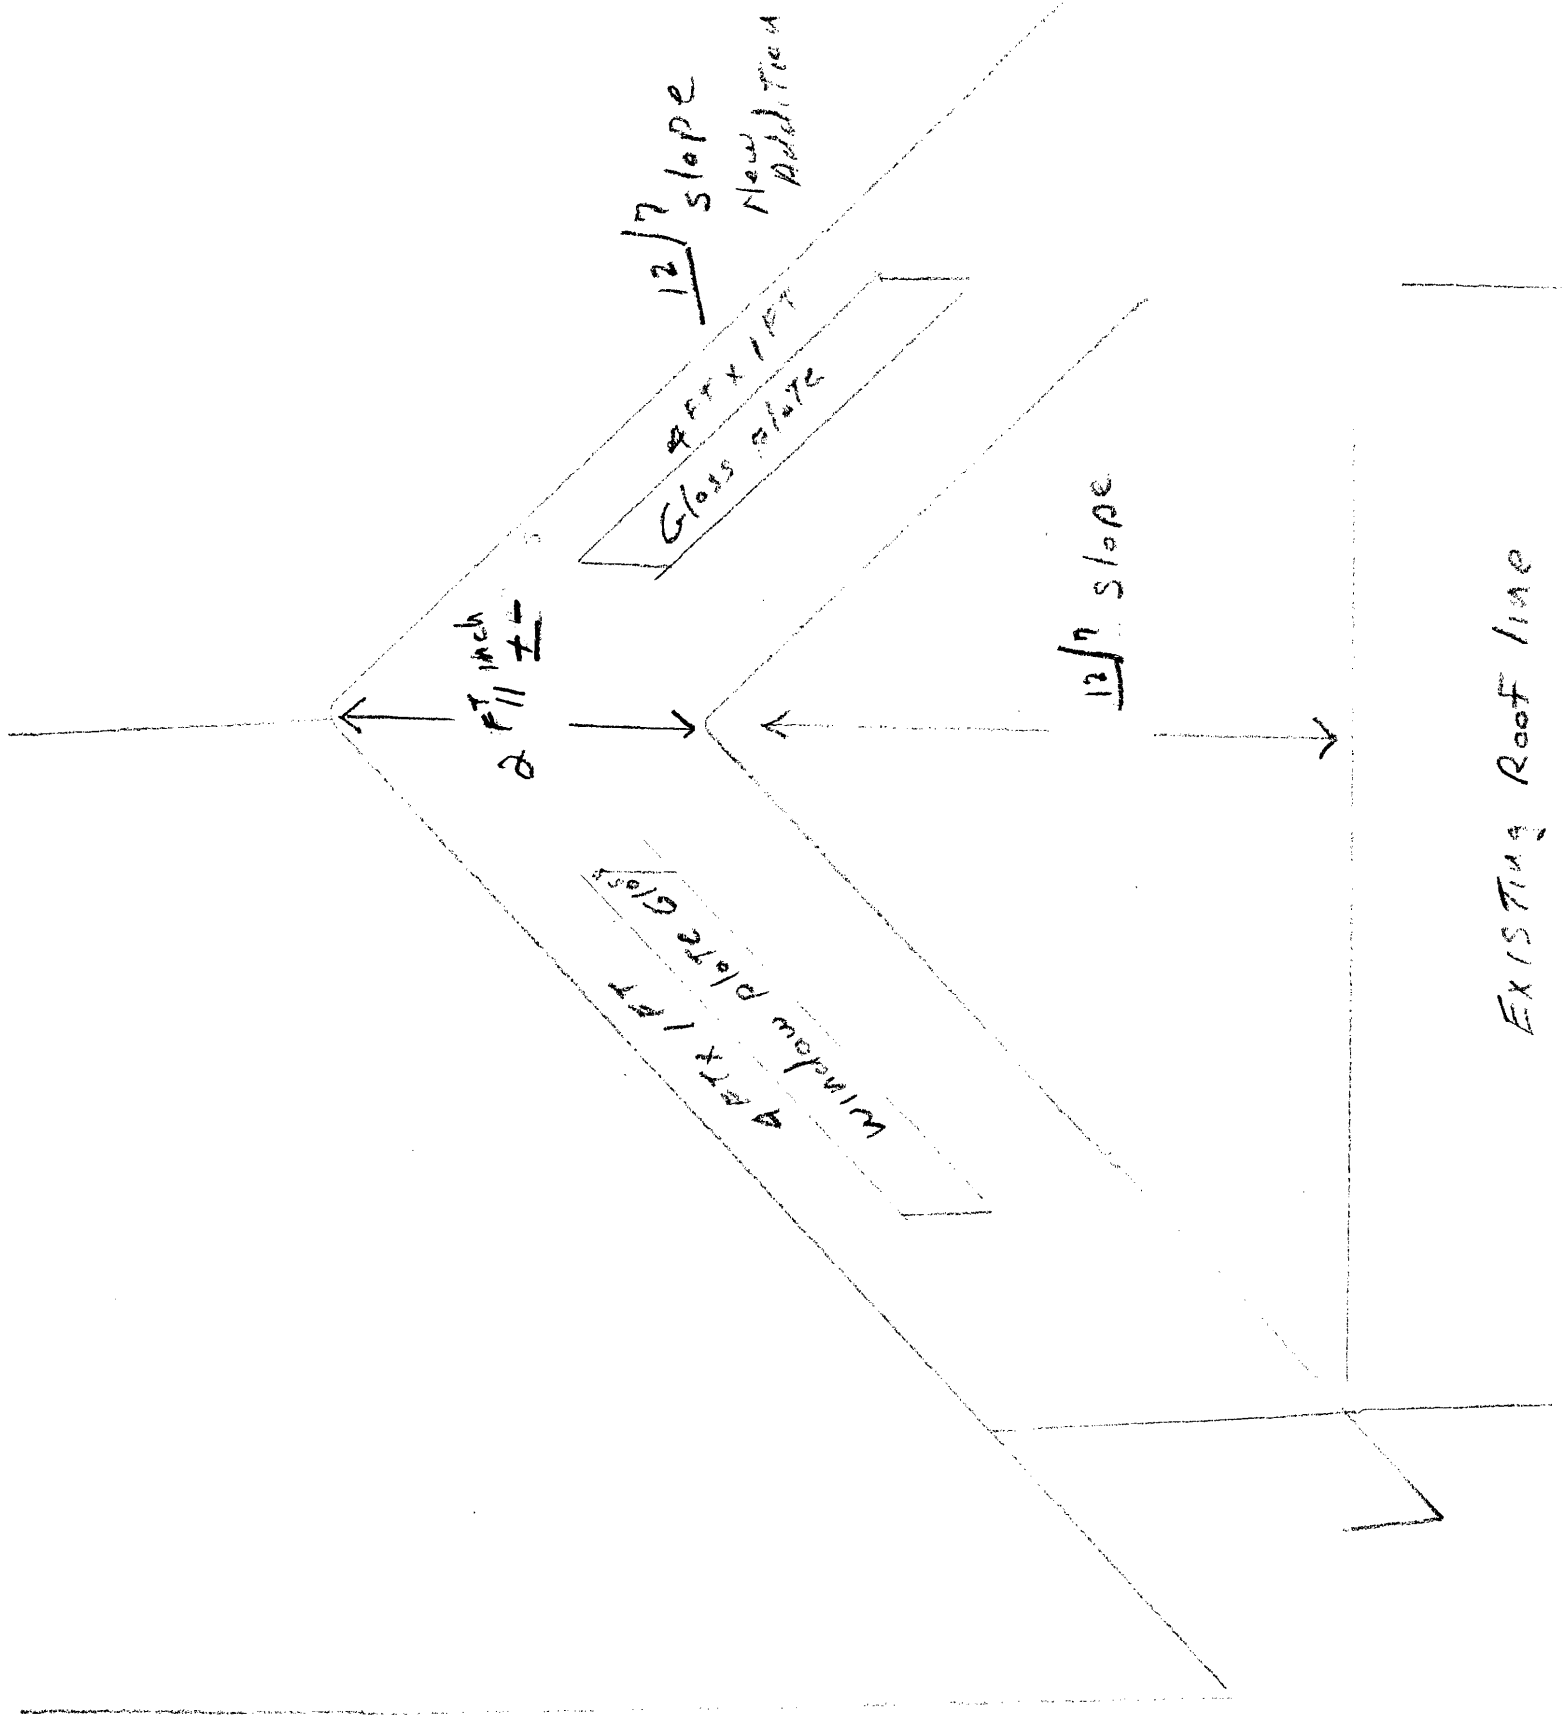

EXISTING ROOF LINE

