


Portland, ME

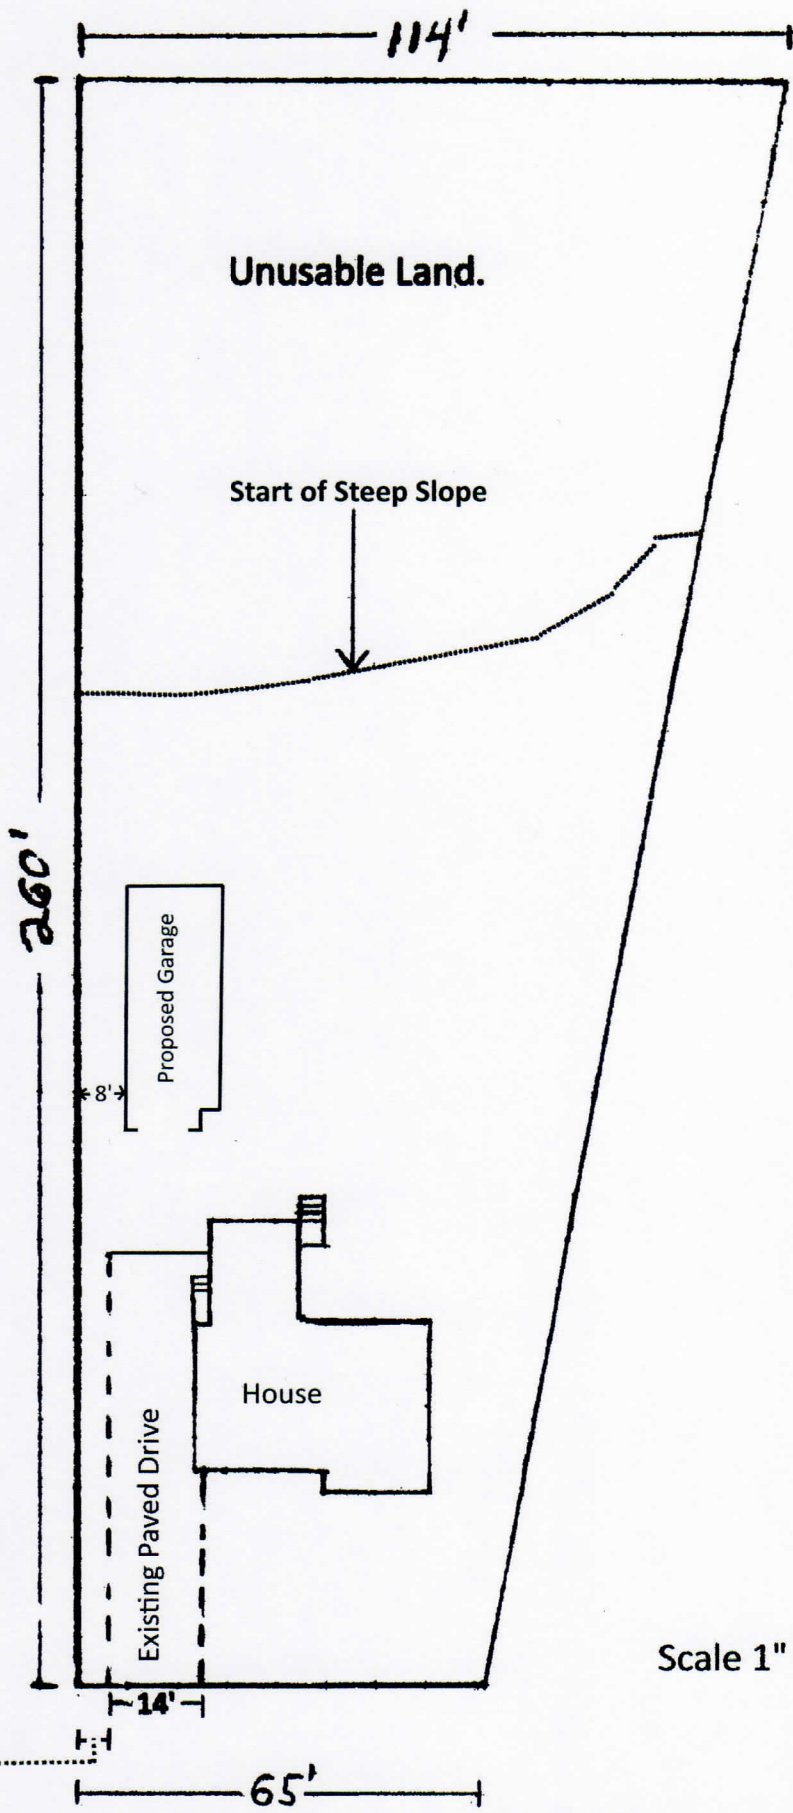

Unusable Land.

Start of Steep Slope

Proposed Garage

8'

House

Existing Paved Drive

14'

65'

Scale 1" = 32' (Approximate)

Capisic Street

To Brighton Ave. --->

property edge of pavement.