




1 PRE CAST CONCRETE WHEEL STOP
NOT TO SCALE

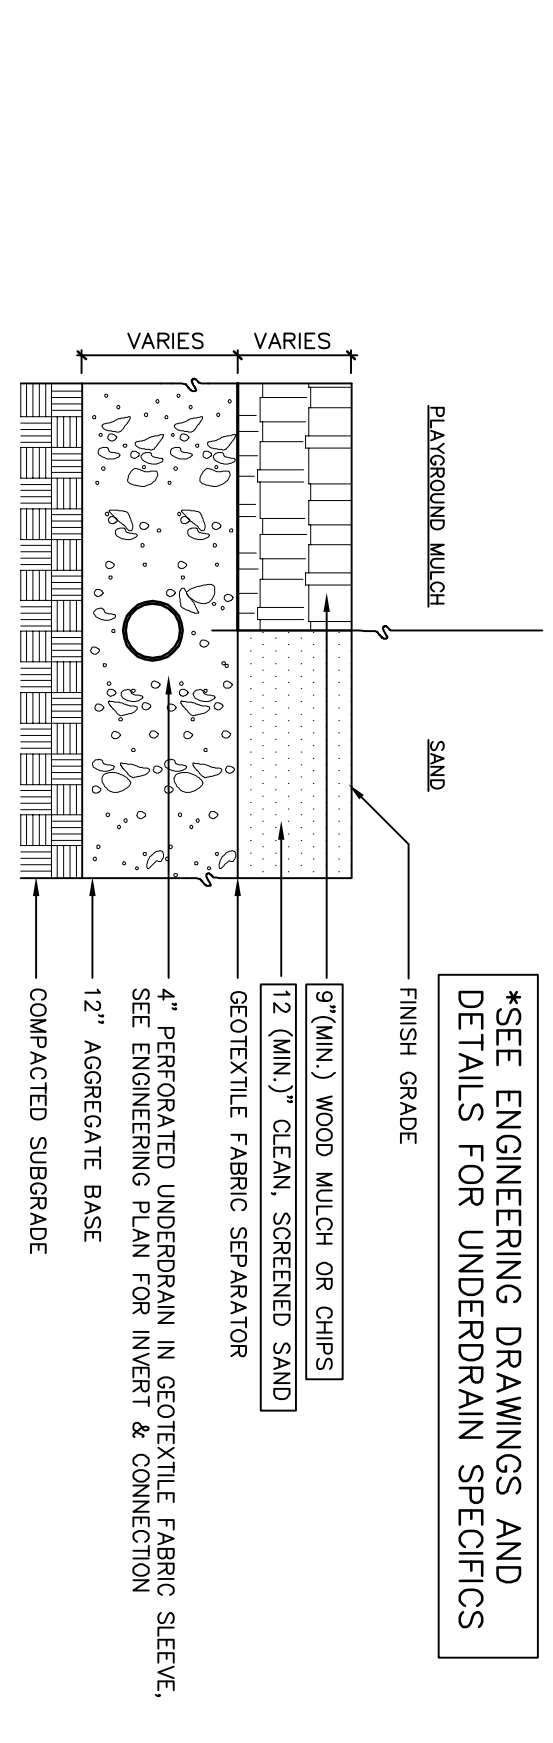


2 PLAYGROUND SURFACING WITH UNDERDRAIN
NOT TO SCALE

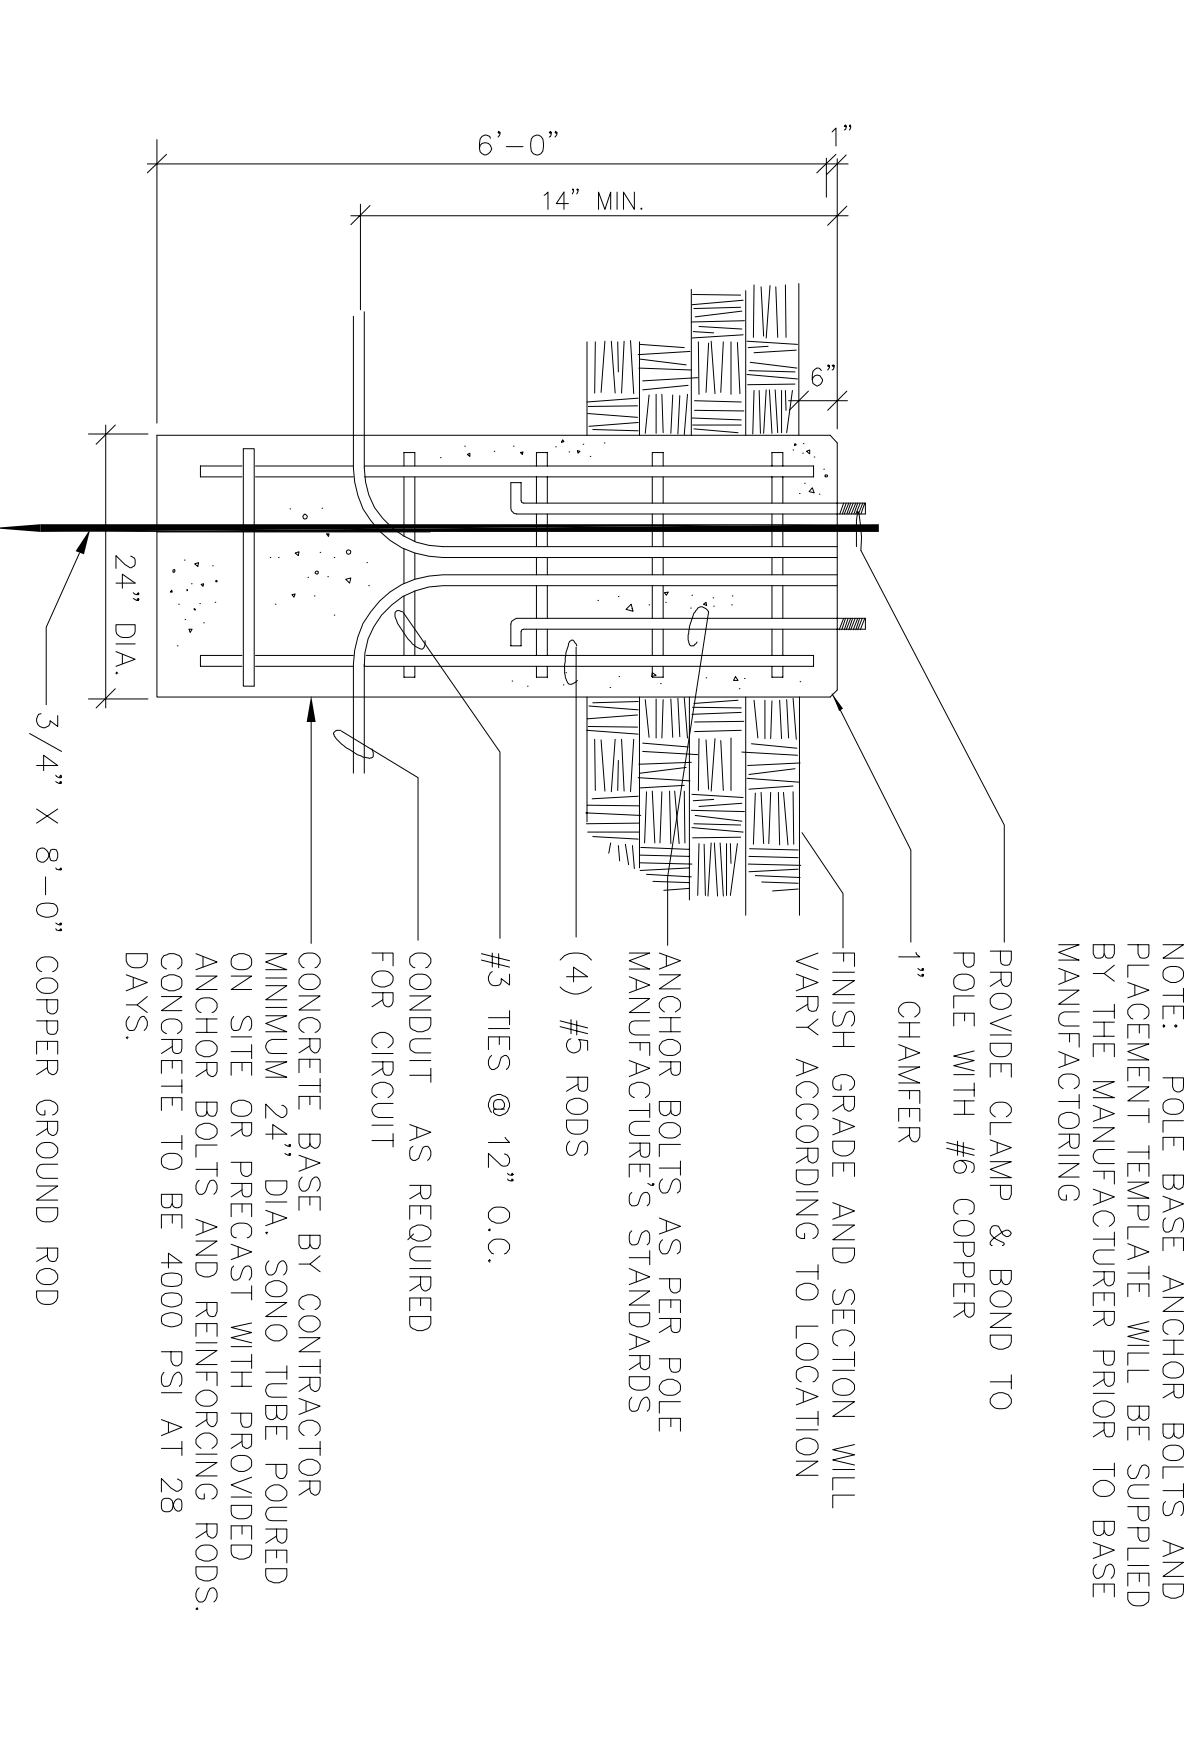


3 PRE CAST CONCRETE LIGHT POLE BASE
NOT TO SCALE

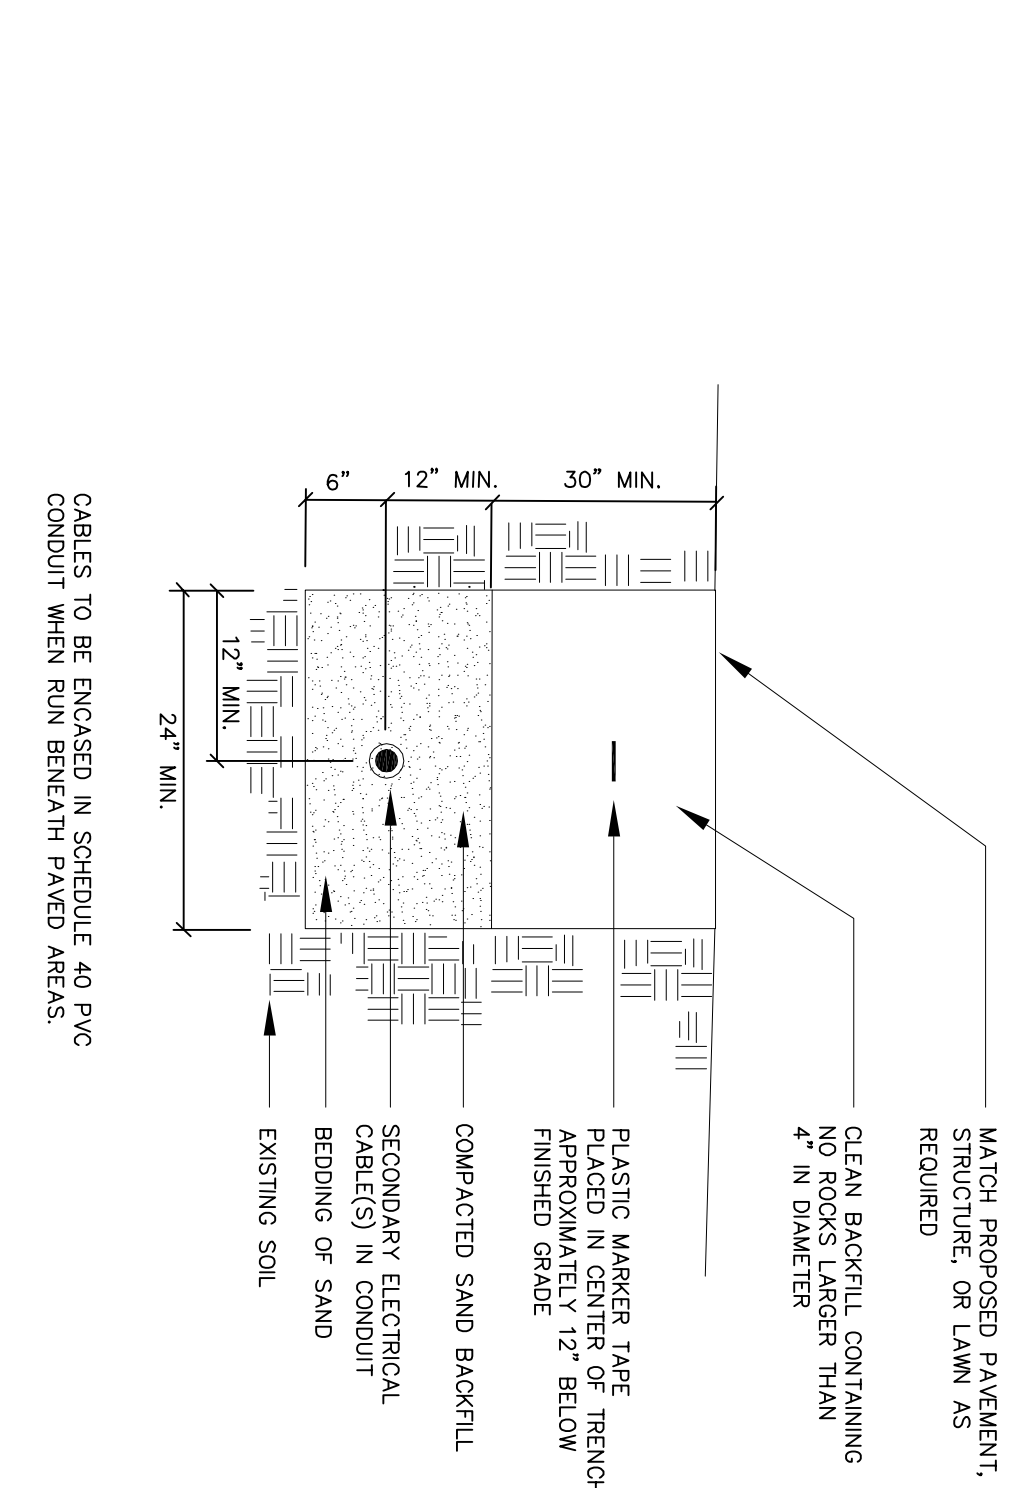

4 ELECTRICAL TRENCH
NOT TO SCALE

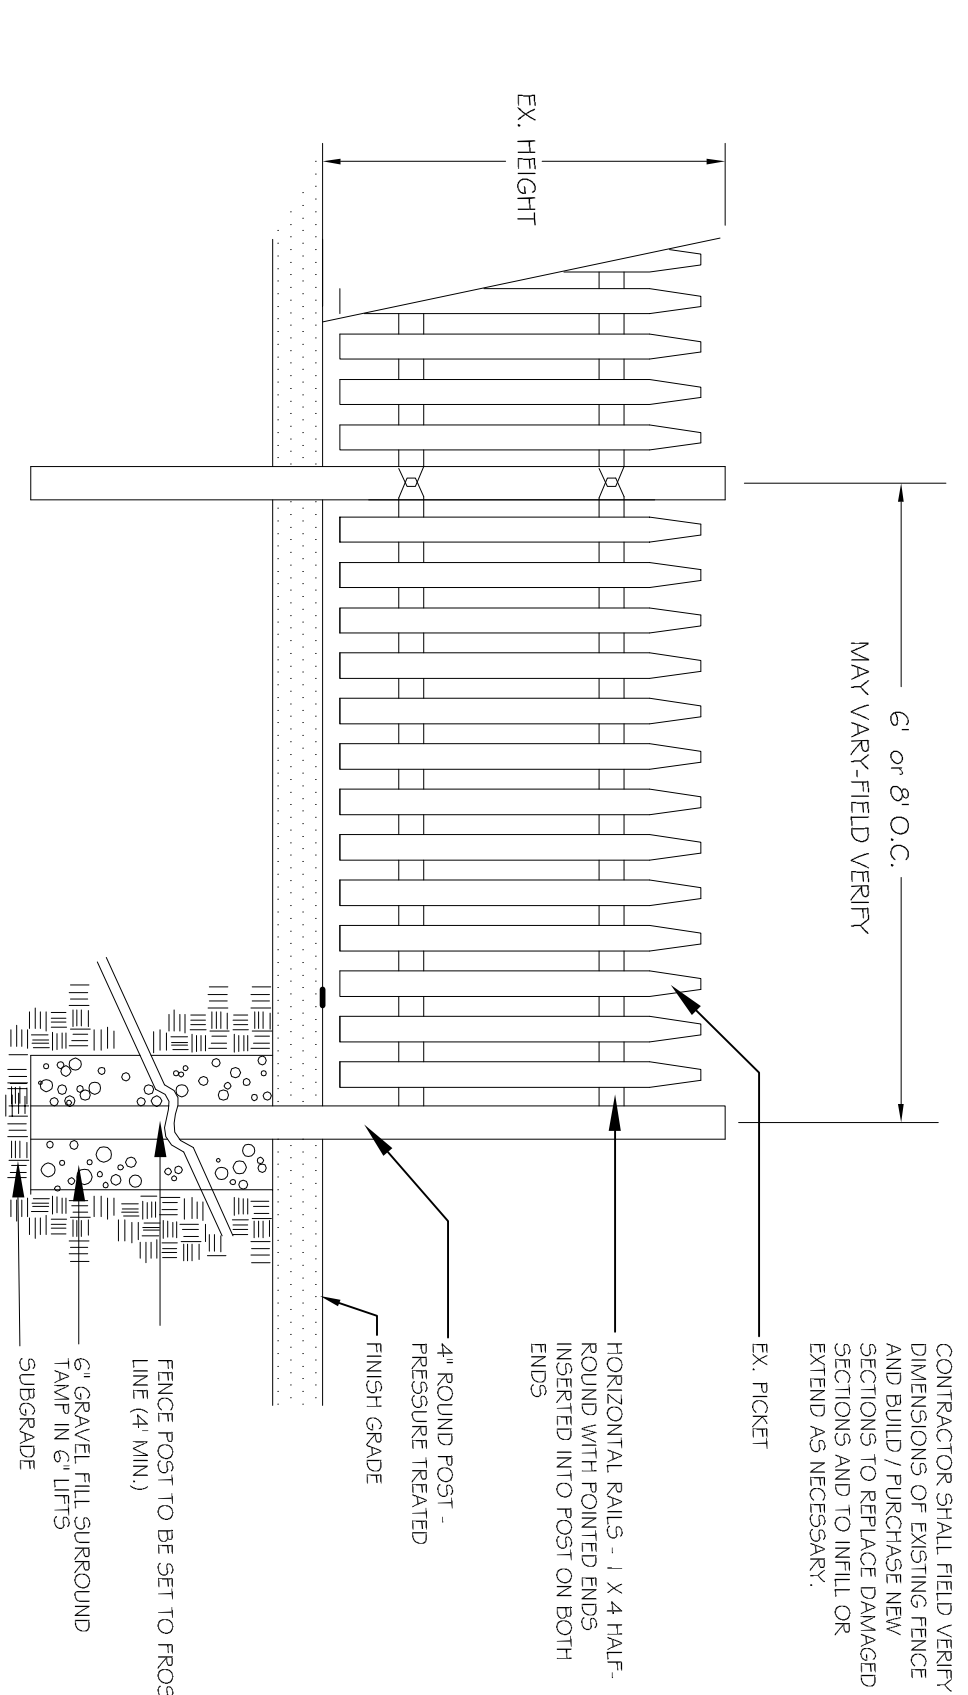


5 SALVAGED/RESET WOOD FENCE
NOT TO SCALE

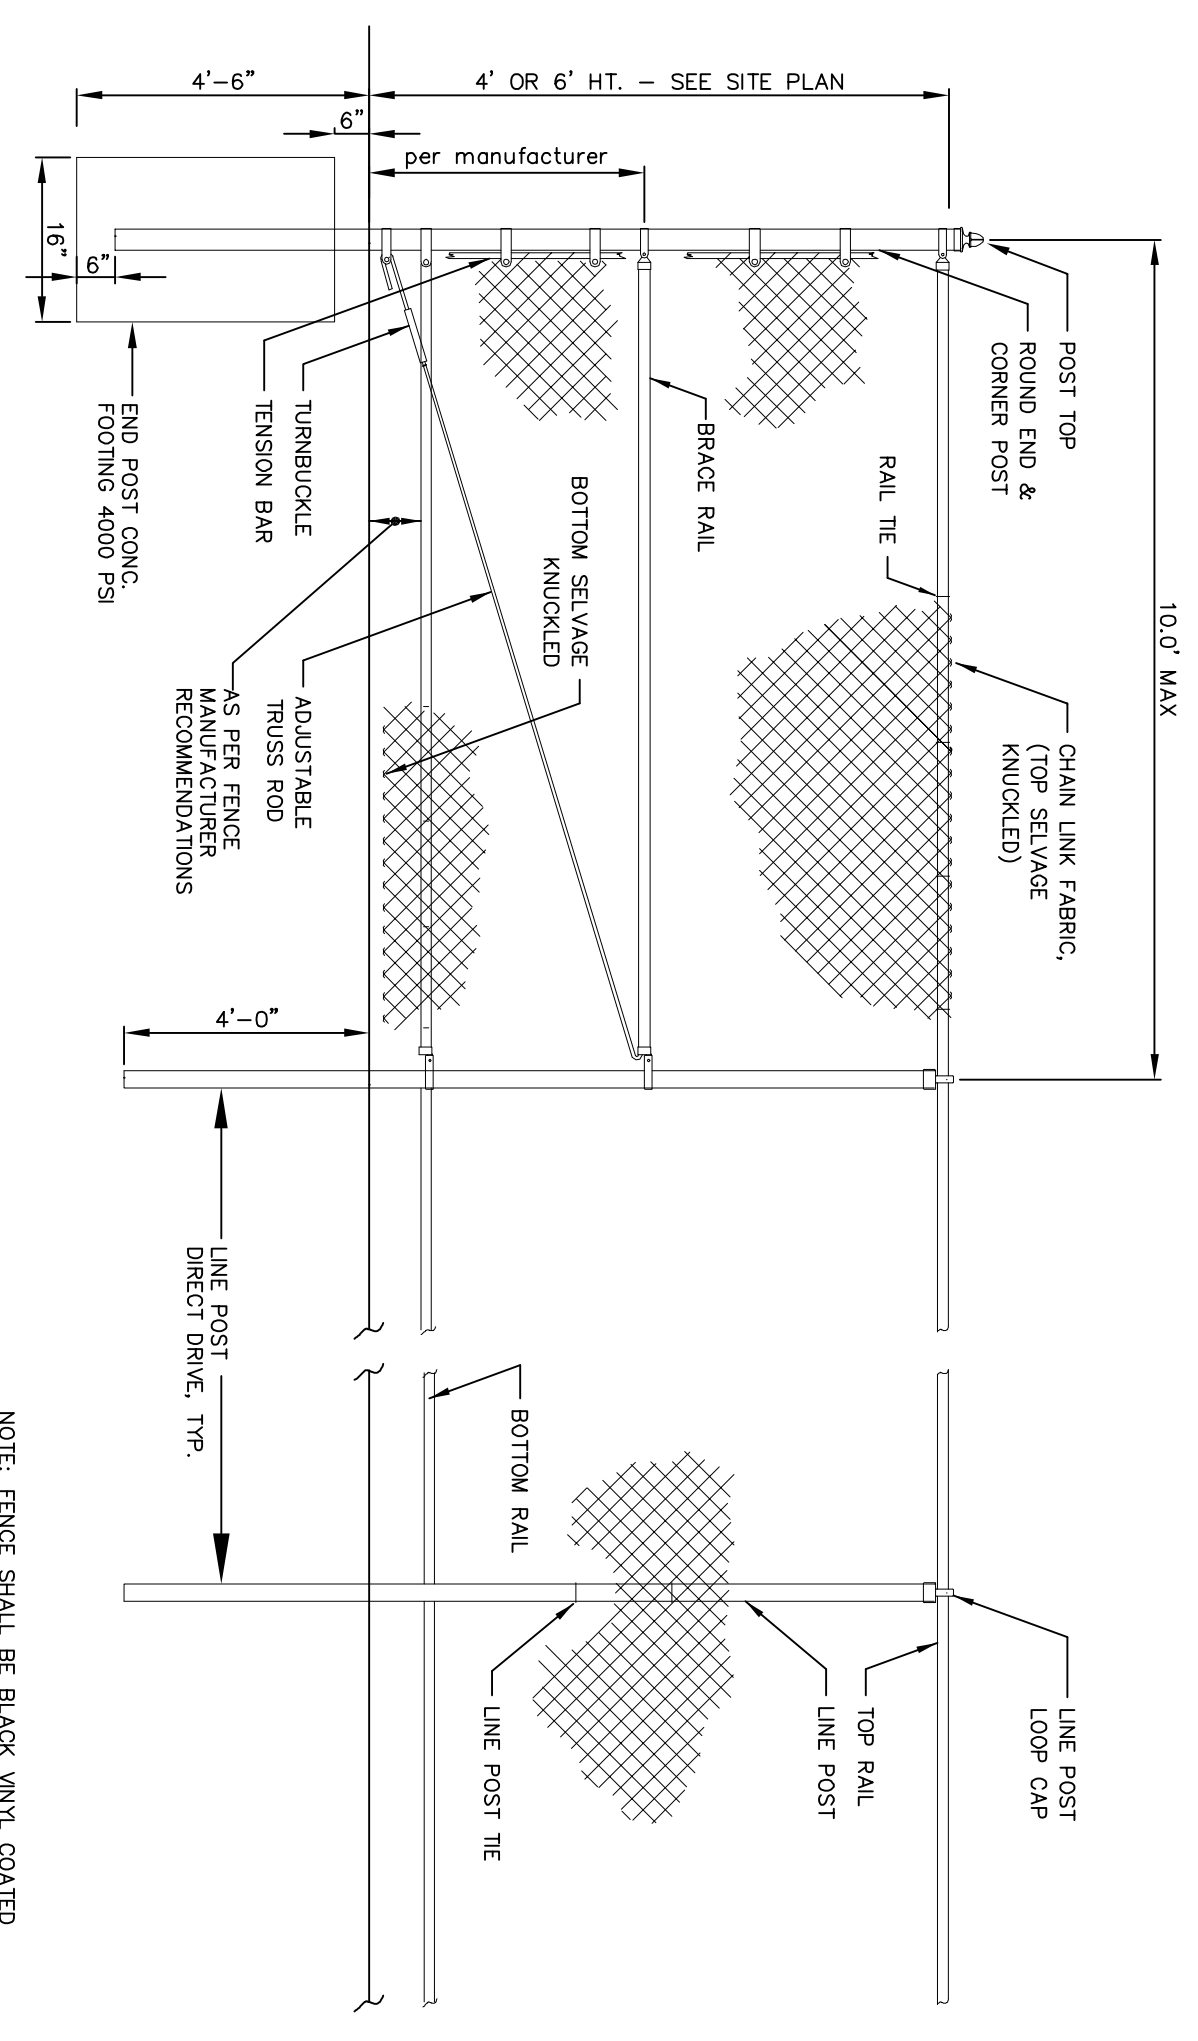


6 CHAINLINK FENCE
NOT TO SCALE


not for
construction

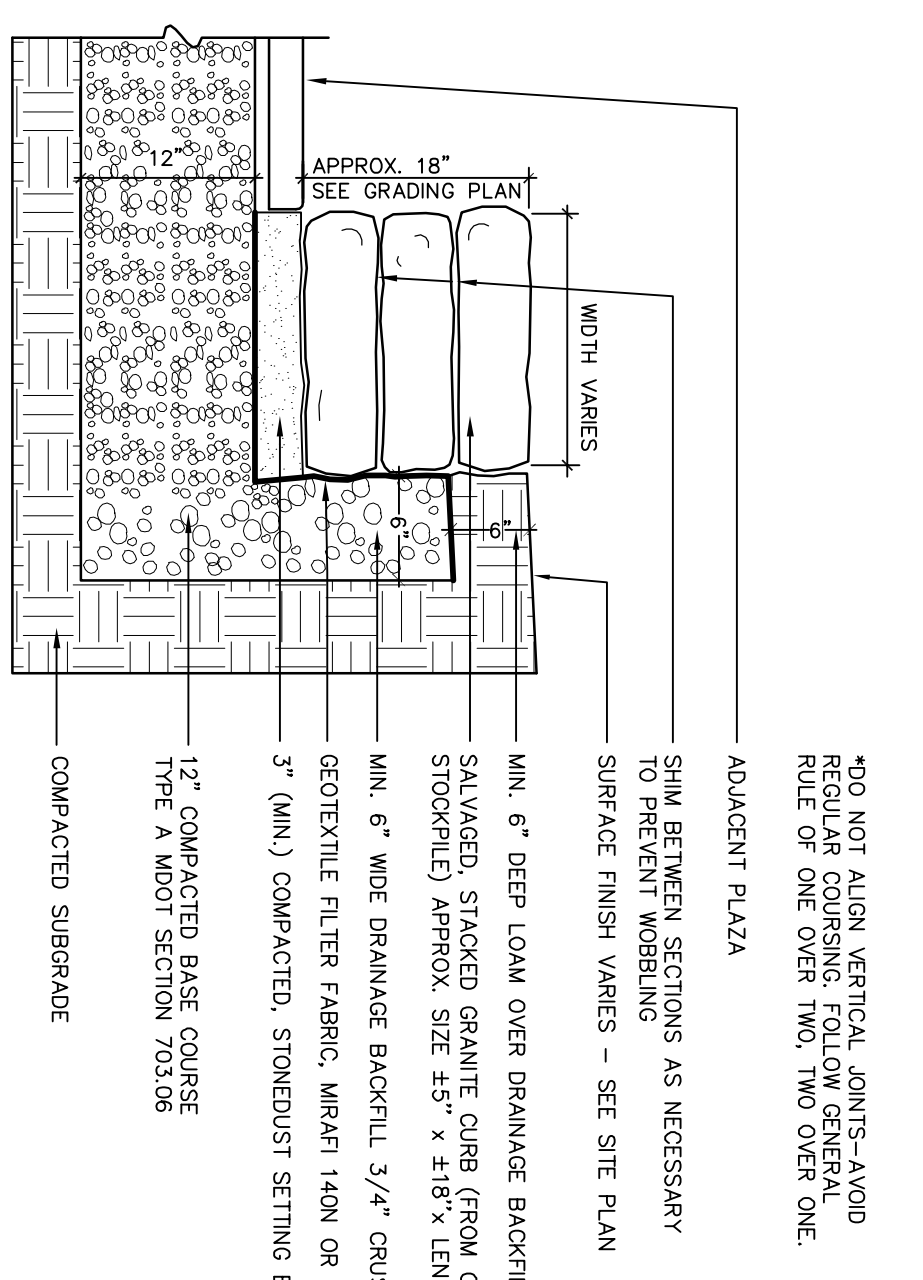


7 GRANITE CURB SEATWALL
NOT TO SCALE

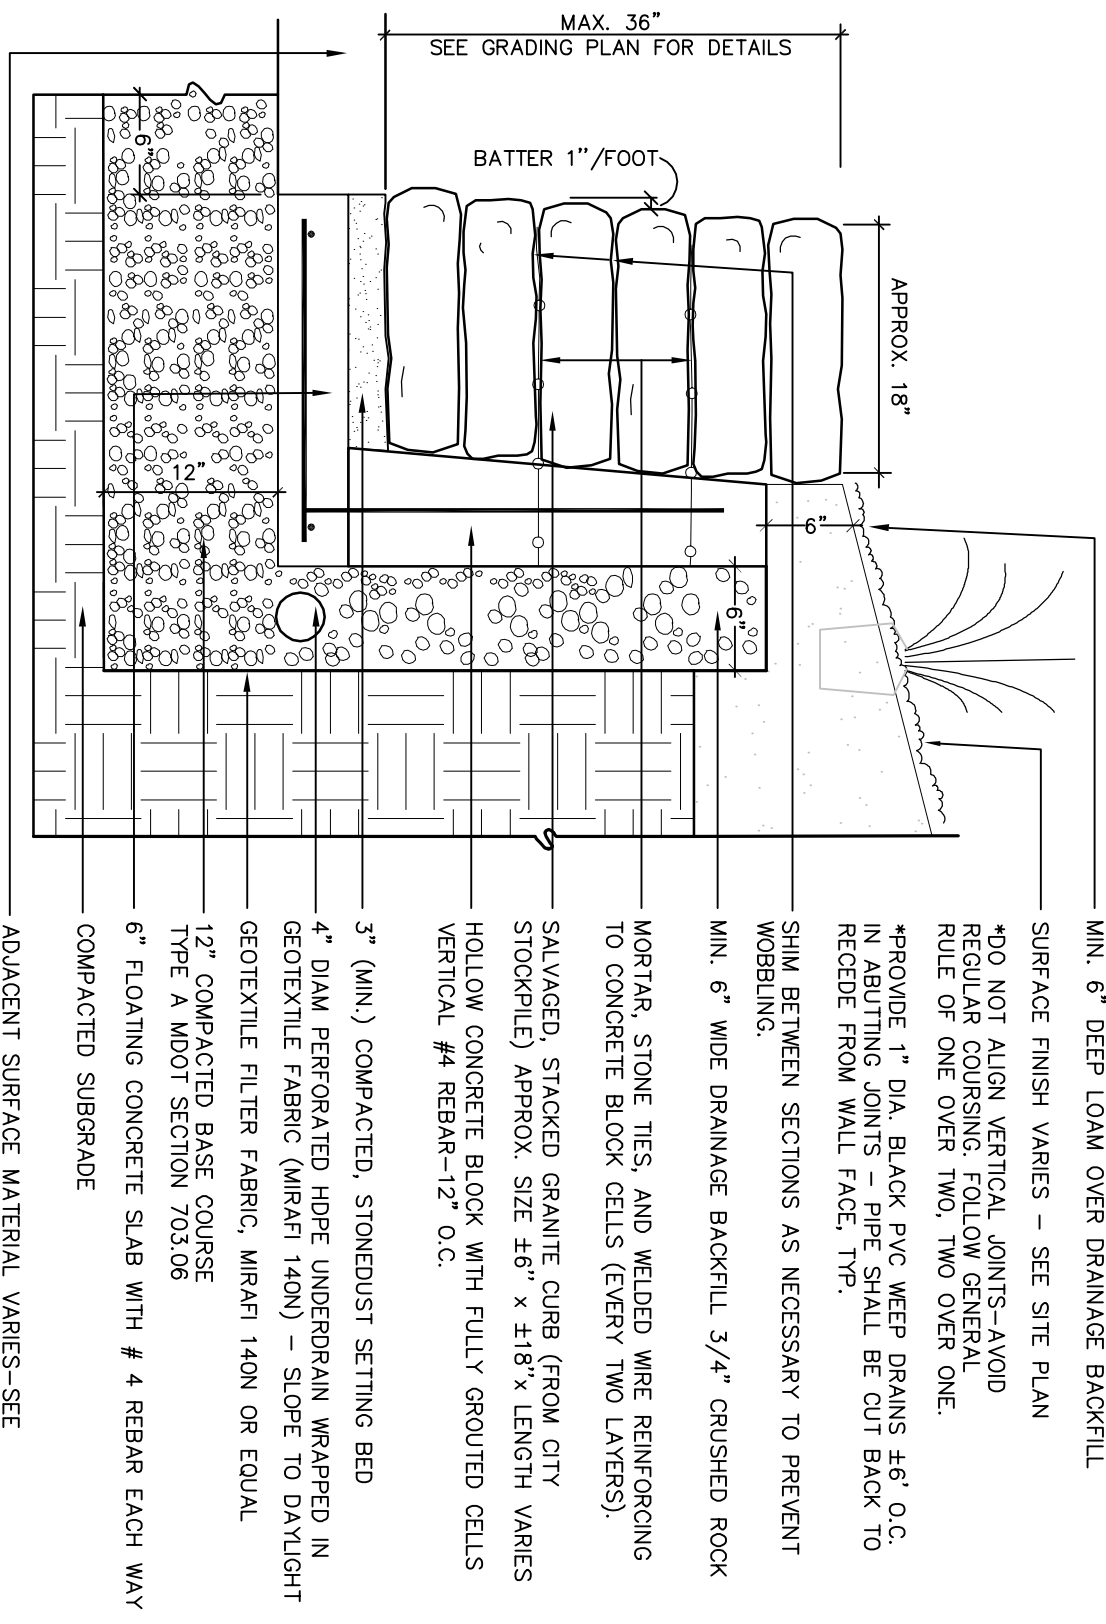

8 GRANITE CURB RETAINING WALL
NOT TO SCALE

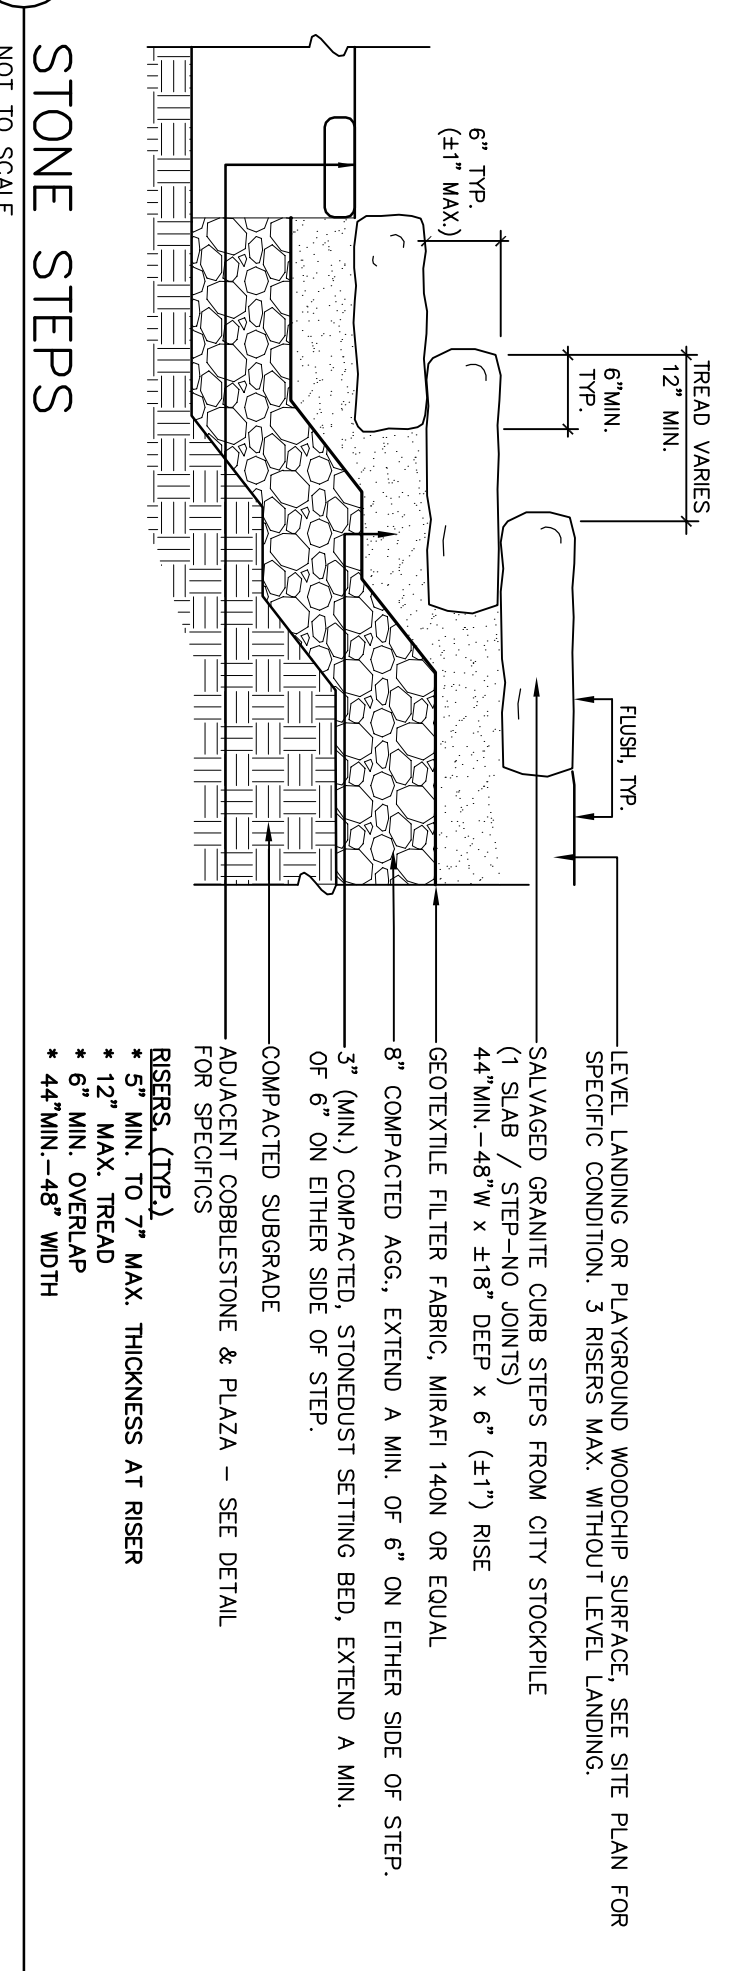

9 STONE STEPS
NOT TO SCALE

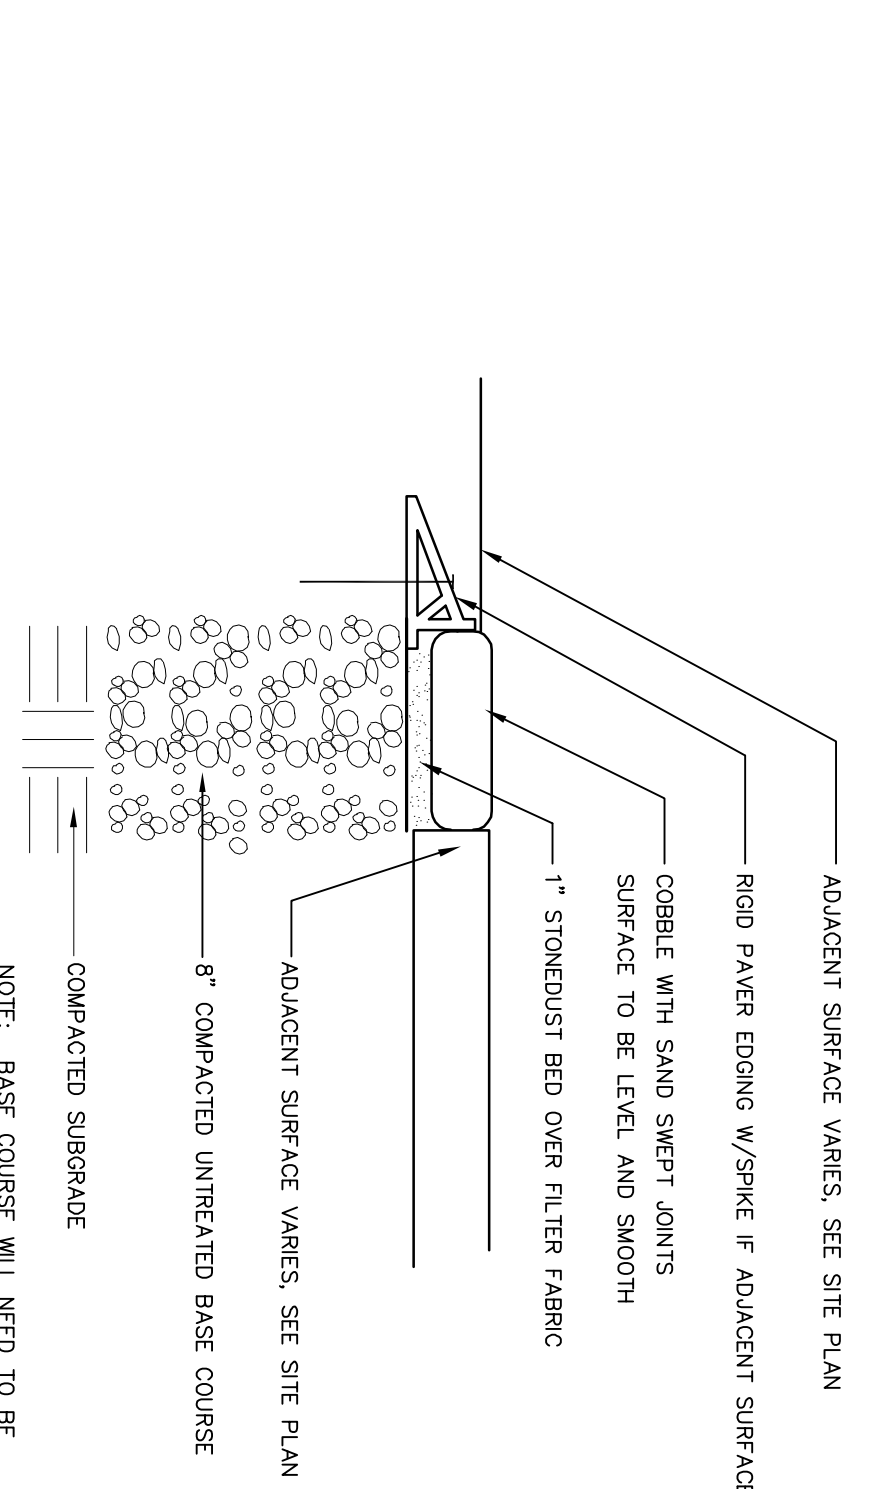

10 COBBLESTONE EDGE
NOT TO SCALE

DRAFTED BY: MAP
CHECKED BY: ABS
PLAN DATE: 07/29/2013
REVISION DATE:

BREAKWATER SCHOOL
AND NASON PARK
GREENING PROJECT
Portland, Maine

tjd&a
Terrence J. DeWan & Associates
Landscape Architects & Planners