


520 CAPISIC ST.

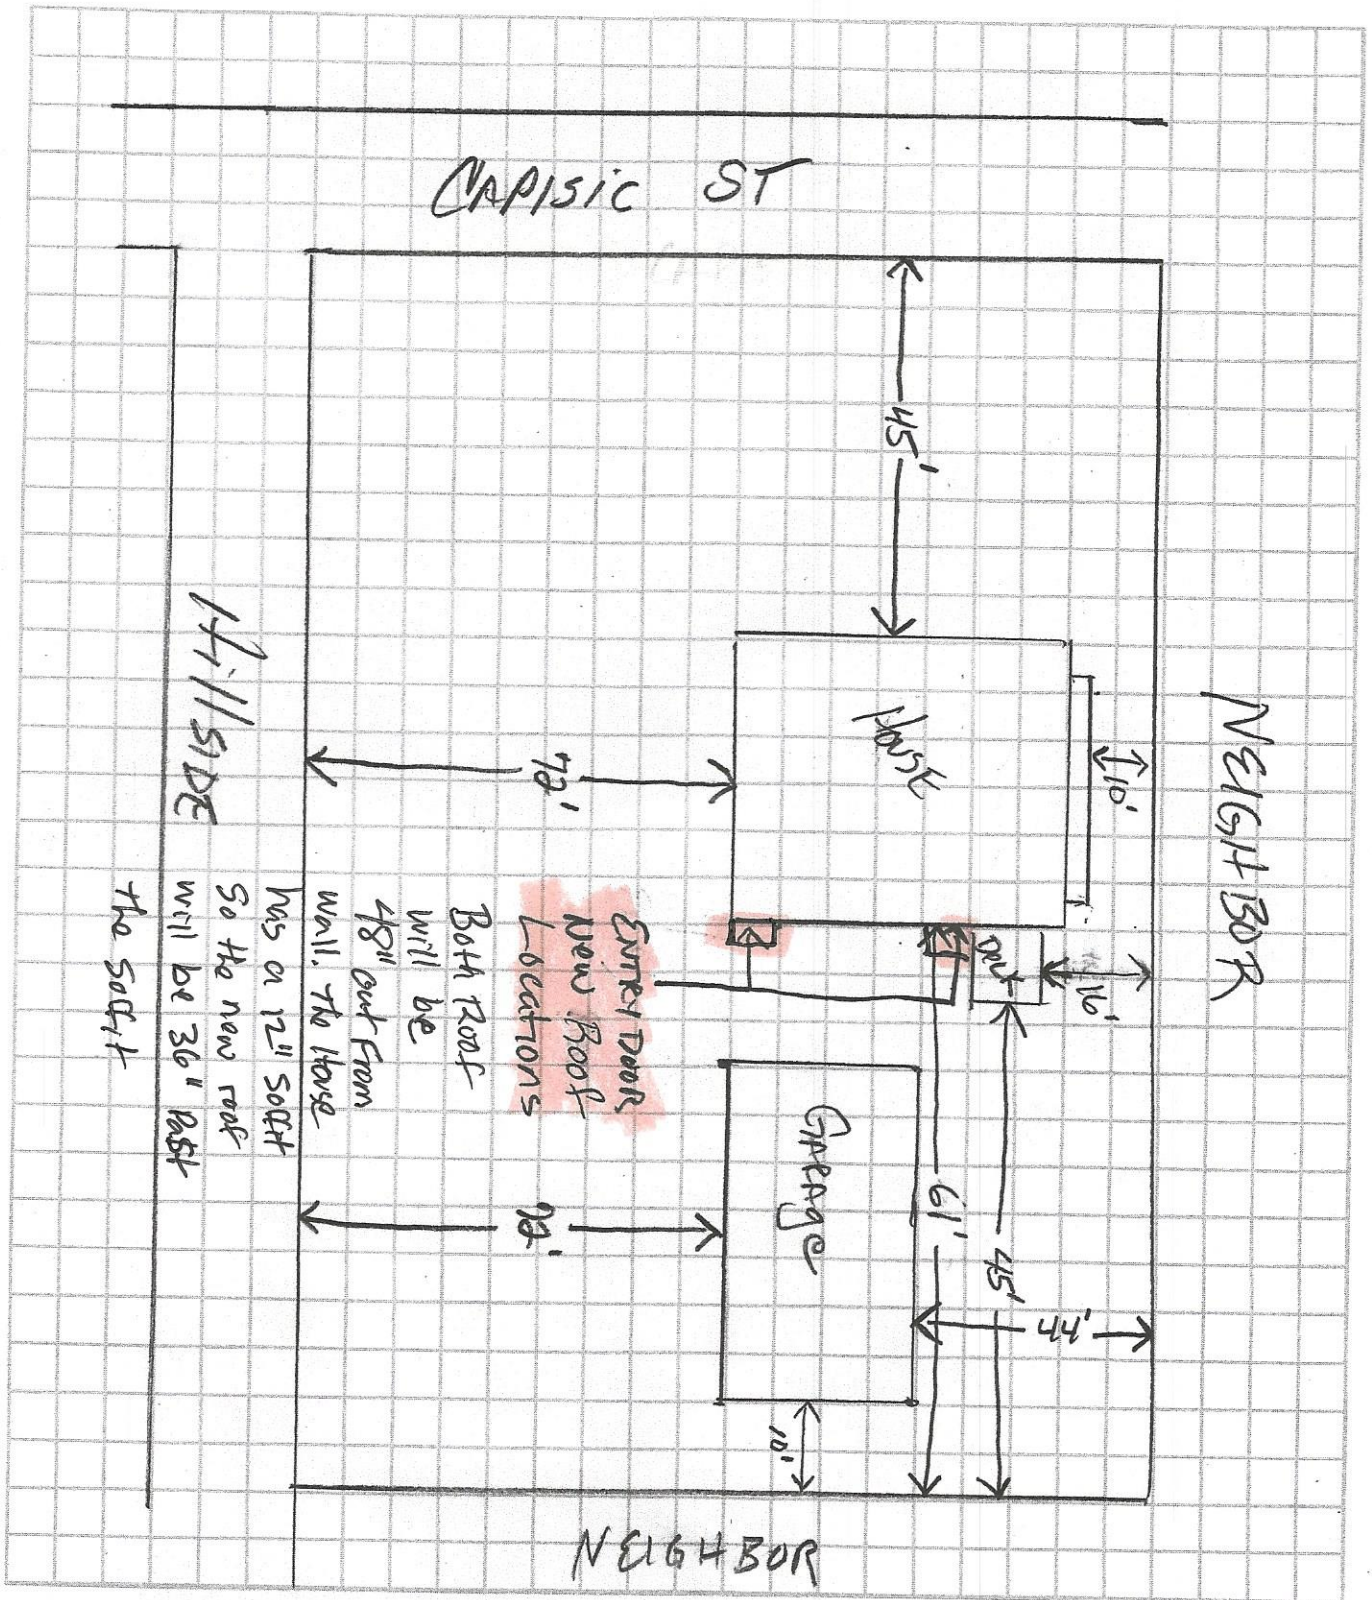

Date _____

Client GALLAGHER

Sheet _____ of _____

Title _____

Drawn by Tim Schwartz

Job Name PEAK ROOFS