


# DEMOLITION DETAILS

Existing trees standing  
Shed to be removed.

Existing stained/demo  
Existing skinned to be removed

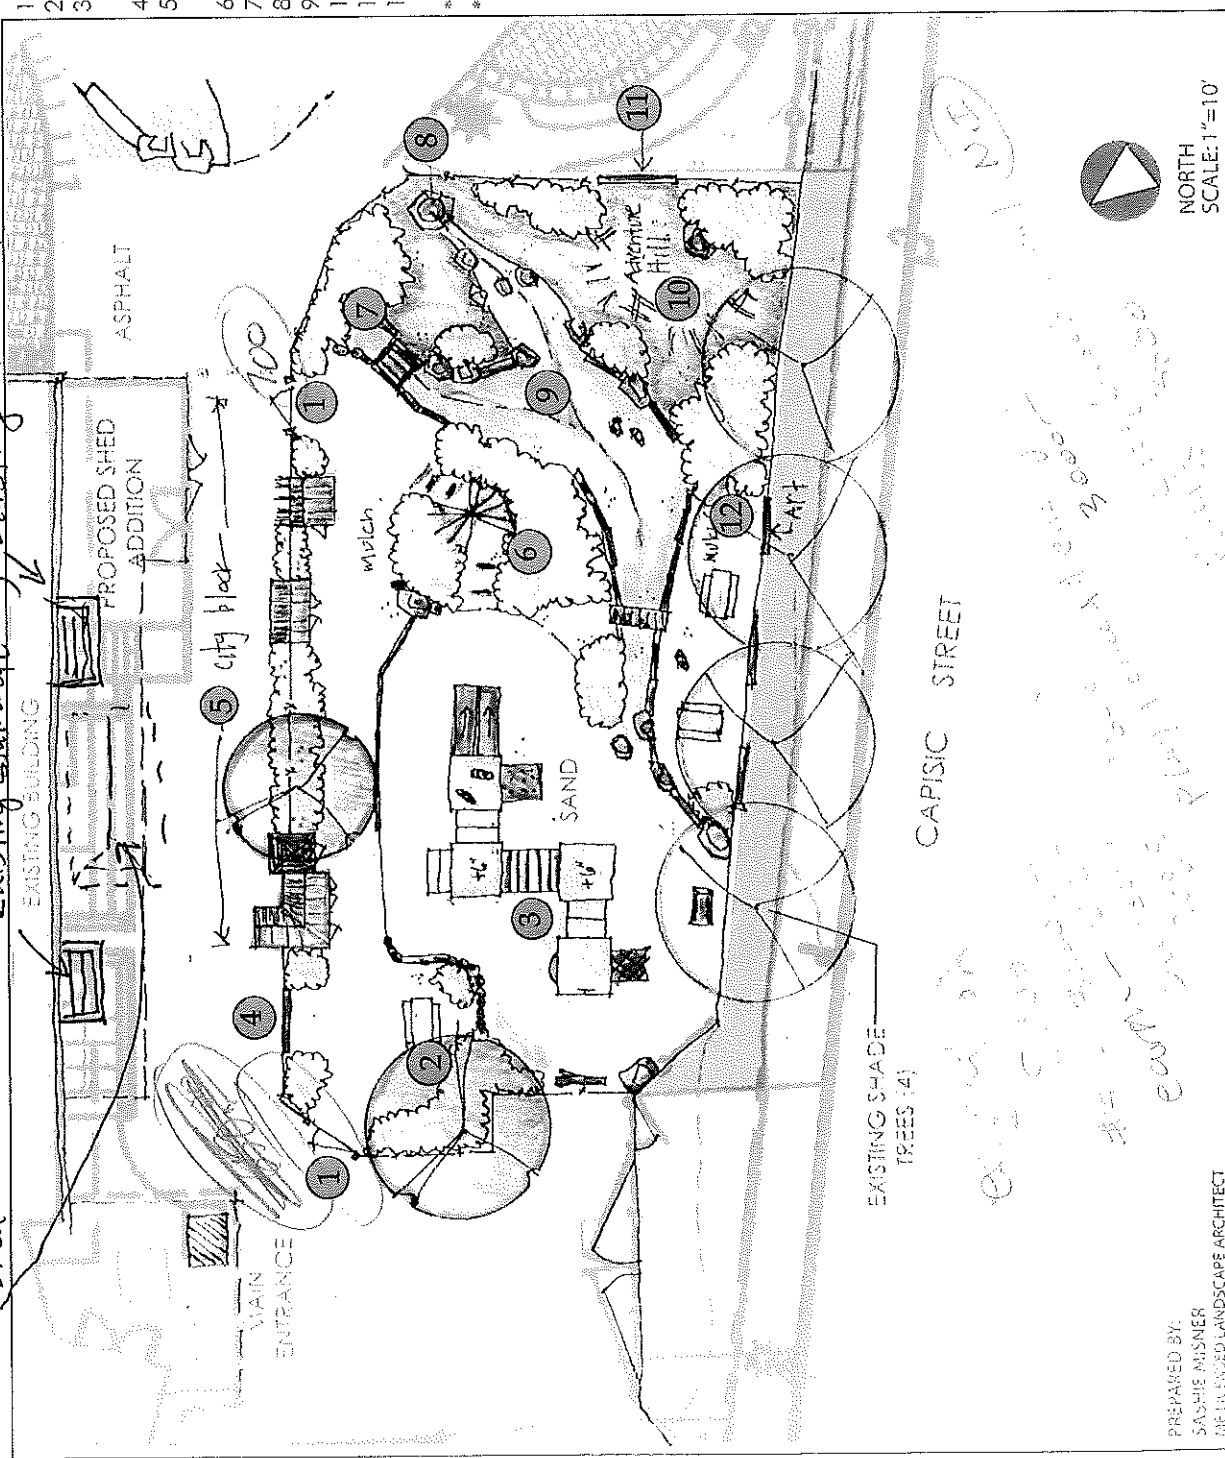

## KEY-PLAN FEATURES

- 1 GATED ENTRANCE (2)
- 2 ENTRANCE AREA: SEATING, GARDENS & ART
- 3 RECONFIGURED PLAY EQUIPMENT WITH SAND
- 4 SAFETY SURFACING
- 5 PLAY FENCE SECTION
- 6 CITY BLOCK 'BLDGS' PLAY FENCE: TWO SIDED INTERACTION
- 7 PLANTED TEEPEE HILL WITH PATH
- 8 ARCHED BRIDGE OVER 'STREAM'
- 9 HILL WITH WATER SOURCE
- 10 SAND PLAY (& WADING POOL AREA)
- 11 ADVENTURE HILL- DIG, BUILD, LOOSE PARTS
- 12 PLAY FENCE SECTION
- 13 SEATING AREA WITH FENCE ART

\* AREAS ARE EDGED WITH LOGS & BOULDERS  
\* PLANTING BEDS MAY BE RAISED FOR DIRECTED LEARNING GARDENING ACTIVITIES

8000  
5000  
2500  
1500  
1600  
350  
1200  
3000

CONCEPTUAL SKETCH  
B  
BREAKWATER  
EARLY CHILDHOOD  
PLAY SPACE DESIGN

NORTH  
SCALE: 1"=10'

PREPARED BY:  
SASHIE MISNER  
DEVELOPED LANDSCAPE ARCHITECT

Lindsey Holt  
L Holt @ Breakwaterschool.org