


LOWER LEVEL ROOM FINISH SCHEDULE									
ROOM		FLOOR		WALLS				CEILING	NOTES
NO.	NAME	FLOOR	BASE	NORTH	EAST	SOUTH	WEST		
M1	WASHROOM	VCT	RB	MR GWB 1	MR GWB 1	MR GWB 1	MR GWB 1	-	
L01	WASHROOM	VCT	RB	MR GWB 1	MR GWB 1	MR GWB 1	MR GWB 1	GWB 1	
L02	WASHROOM	VCT	RB	MR GWB 1	MR GWB 1	MR GWB 1	MR GWB 1	GWB 1	
L03	KINDERGARTEN 1	VCT	RB	GWB 1	GWB 1	GWB 1	GWB 1	GWB 1	
L04	KINDERGARTEN 2	VCT	RB	GWB 1	GWB 1	GWB 1	GWB 1	GWB 1	

MATERIAL LEGEND				
CODE	MATERIAL	B.O.D. MANUFACTURER	PRODUCT	FINISH / COLOR
MR GWB	MOISTURE RESISTANT PAINTED GWB	N/A	N/A	SEE FINISH SCHEDULE
GWB	PAINTED GWB	N/A	N/A	SEE FINISH SCHEDULE
WD 1	WOOD BASE	N/A	N/A	SEE FINISH SCHEDULE
RB	RESILIENT BASE	ARMSTRONG	4" BASE RUBBER	
QT 1	VCT			12"X12"

1 FINISH SCHEDULE

1 LOWER LEVEL RCP
SCALE: 1/4" = 1'-0"

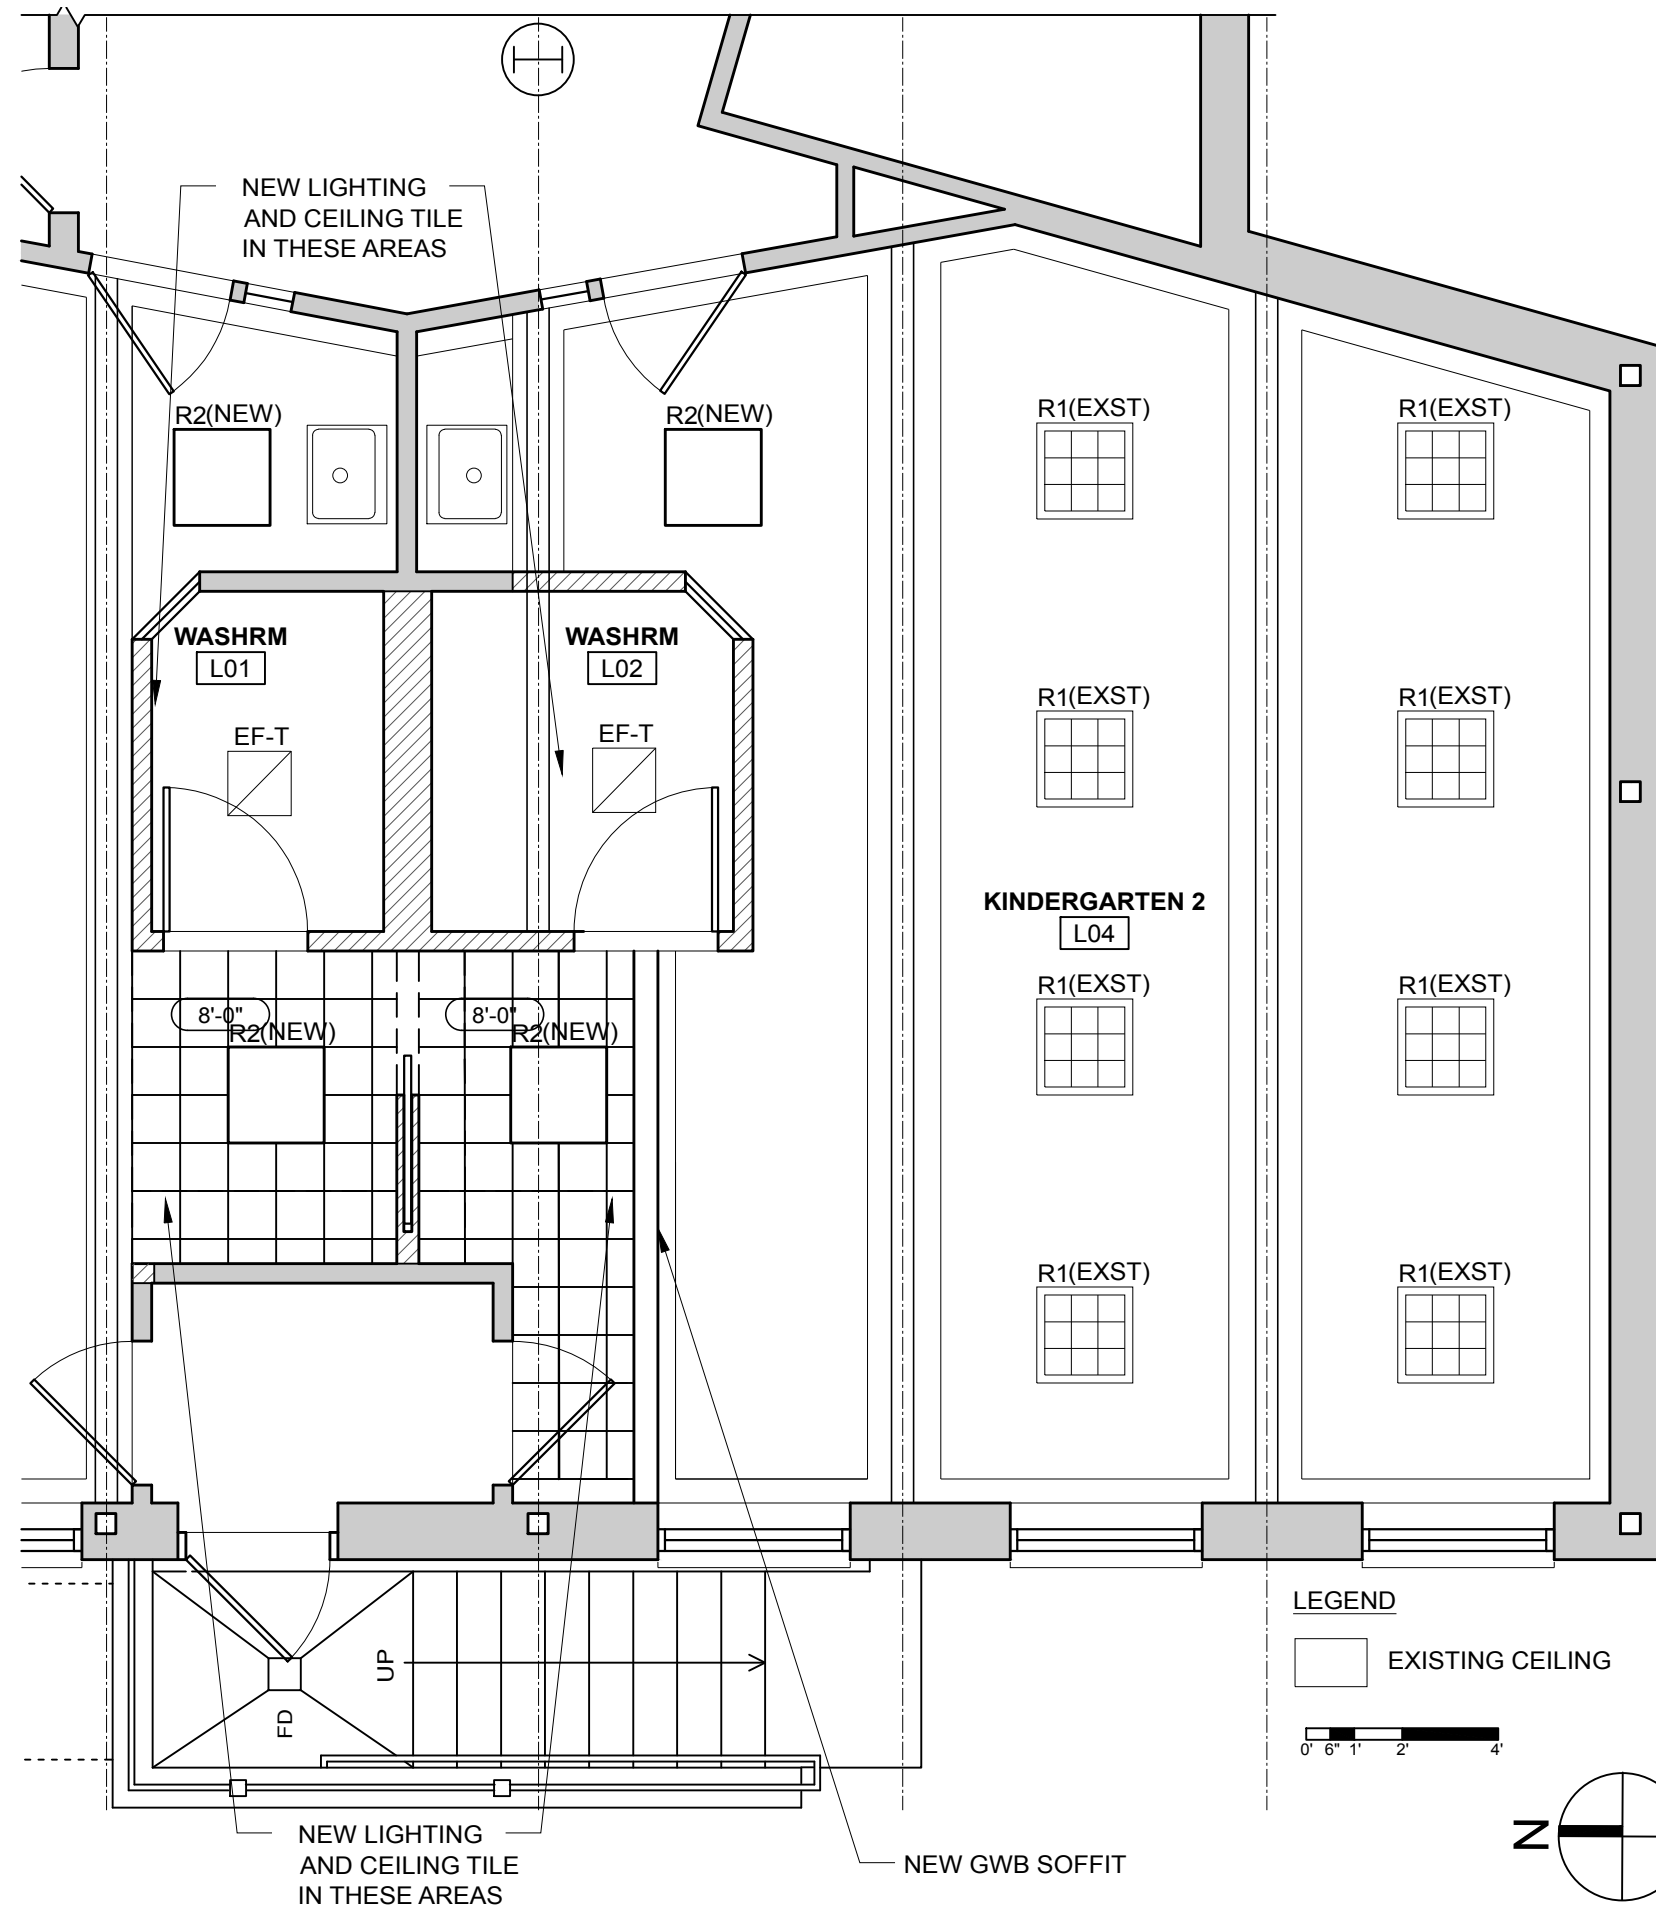

LEGEND


□ EXISTING CEILING

0' 6" 1' 2' 4'

N



75 York Street
Portland, Maine 04021
simonsarchitects.com
207.772.4656

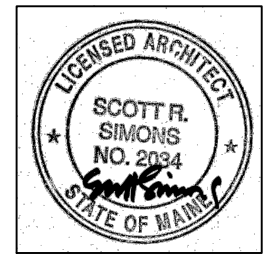

DRAWING TITLE:
LOWER LEVEL RCP

PROJECT NAME:
BREAKWATER CODE + TOILETS
856 BRIGHTON AVE, PORTLAND MAINE 04102

THIS DRAWING IS THE PROPERTY OF
SCOTT SIMONS ARCHITECTS AND IS
NOT TO BE COPIED OR REPRODUCED
IN PART OR WHOLE. 2015 © SCOTT
SIMONS ARCHITECTS, LLC

DATE OF ISSUE:
04.19.17

DESCRIPTION:
PERMIT SET

SCALE:

PROJECT NUMBER:
2016-0030

A102