


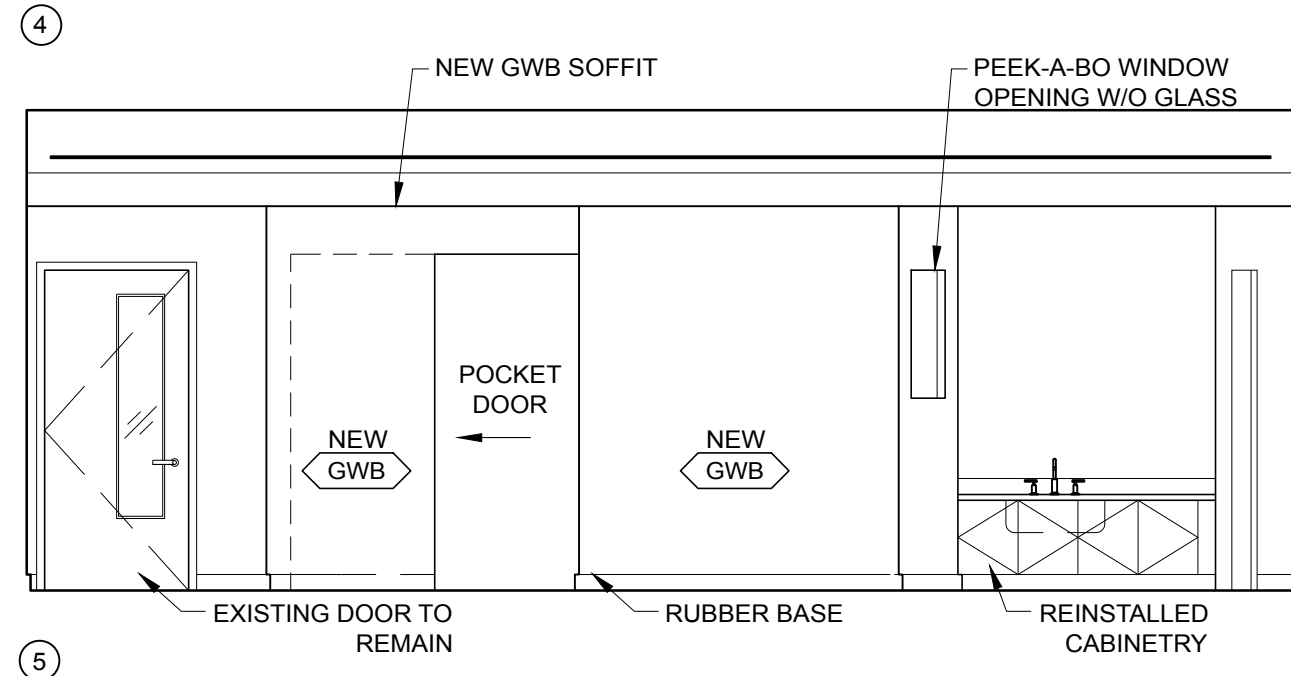
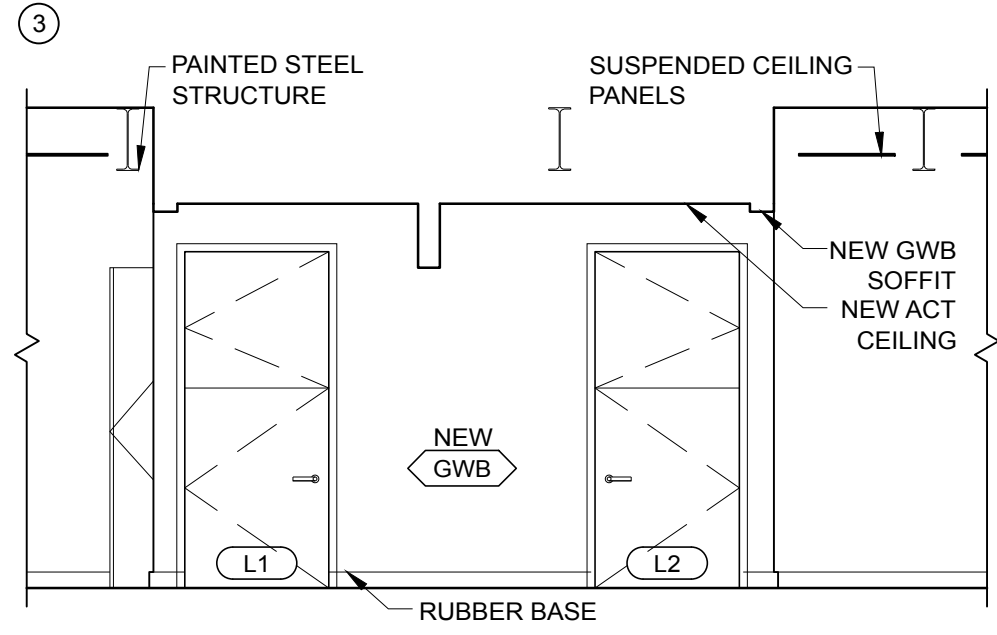


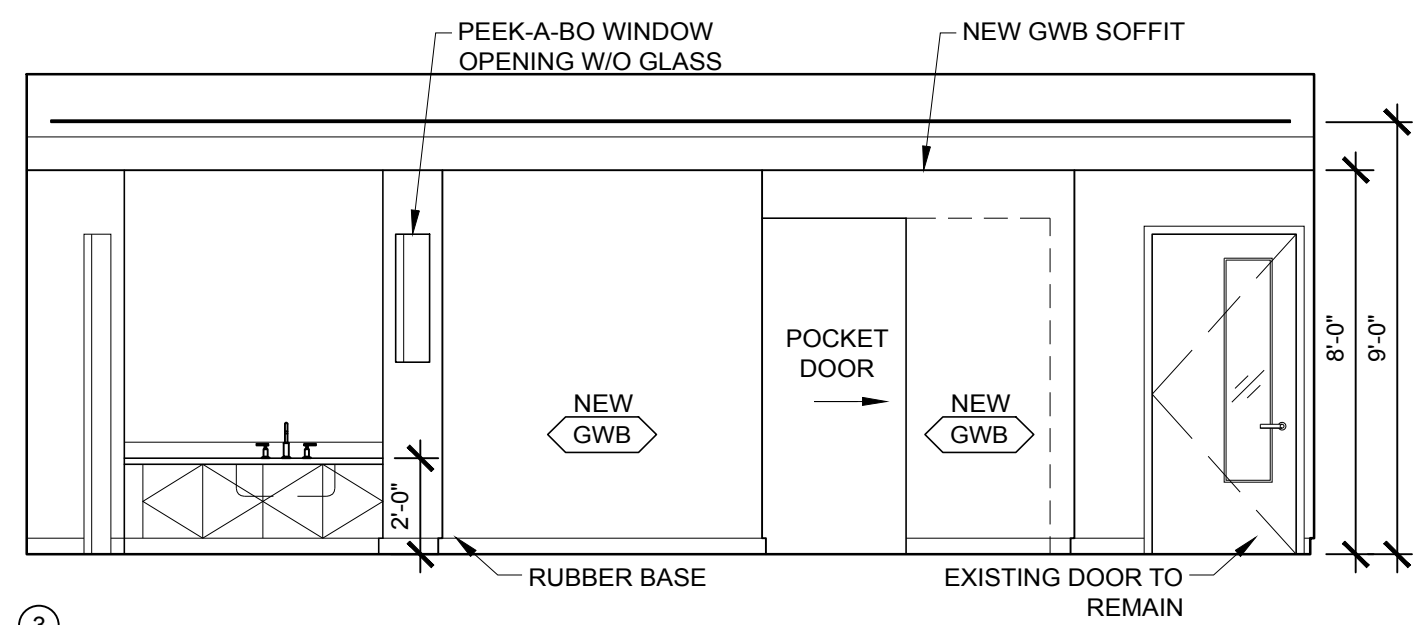

75 York Street  
Portland, Maine 04021  
simonsarchitects.com  
207.772.4656

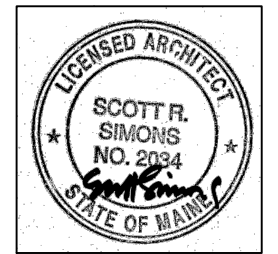

**1 INTERIOR ELEVATIONS**  
SCALE: 1/4" = 1'-0"

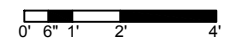

**INTERIOR ELEVATIONS**

PROJECT TITLE:  
**BREAKWATER CODE + TOILETS**  
PROJECT NAME:  
856 BRIGHTON AVE, PORTLAND MAINE 04102

THIS DRAWING IS THE PROPERTY OF SCOTT SIMONS ARCHITECTS AND IS NOT TO BE COPIED OR REPRODUCED IN PART OR WHOLE. 2015 © SCOTT SIMONS ARCHITECTS, LLC

DATE OF ISSUE:  
**04.19.17**  
DESCRIPTION:  
PERMIT SET  
SCALE:

PROJECT NUMBER:  
2016-0030

**A501**