


scott simons architects
Designed for better potential

75 York Street
Portland, Maine 04021
simonsarchitects.com
207.772.4656



**BENNETT
ENGINEERING**
MECHANICAL • ELECTRICAL
(207) 865-9475

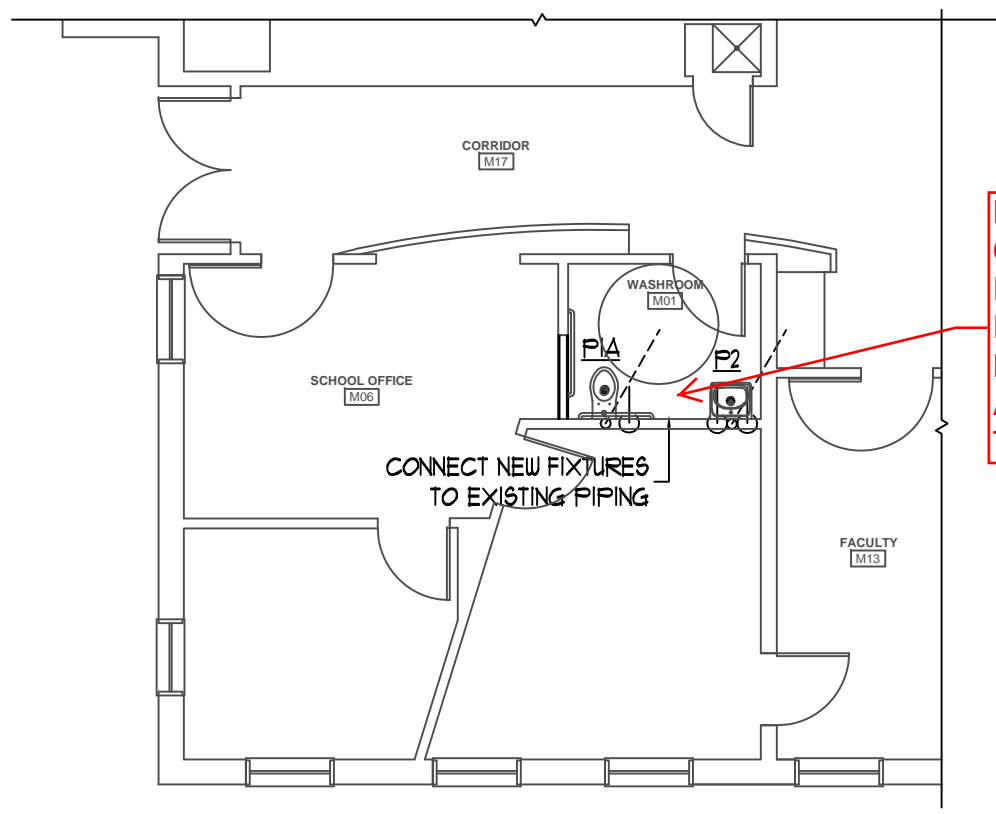

**NOTE: EXISTING
CEILING,
EXHAUST VENT,
EMER. LIGHTING
HEAD AND FIRE
ALARM STROBE
TO REMAIN**

DRAWING TITLE:

UPPER LEVEL PLAN

PROJECT NAME:

BREAKWATER CODE + TOILETS
856 BRIGHTON AVE, PORTLAND MAINE 04102

THIS DRAWING IS THE PROPERTY OF
SCOTT SIMONS ARCHITECTS AND IS
NOT TO BE COPIED OR REPRODUCED
IN PART OR WHOLE. 2015 © SCOTT
SIMONS ARCHITECTS, LLC

DATE OF ISSUE:

APRIL 17, 2017

DESCRIPTION:

PERMITTING

SCALE:

1/8" = 1'-0"

PROJECT NUMBER:

2016-0030

M102