


OWNER:

MARINA SCHNELLER
203 CAMERON ST,
ALEXANDRIA, VA 22314
TEL. 703 549 4368

PROPOSED 11' X 15'
ADDITION

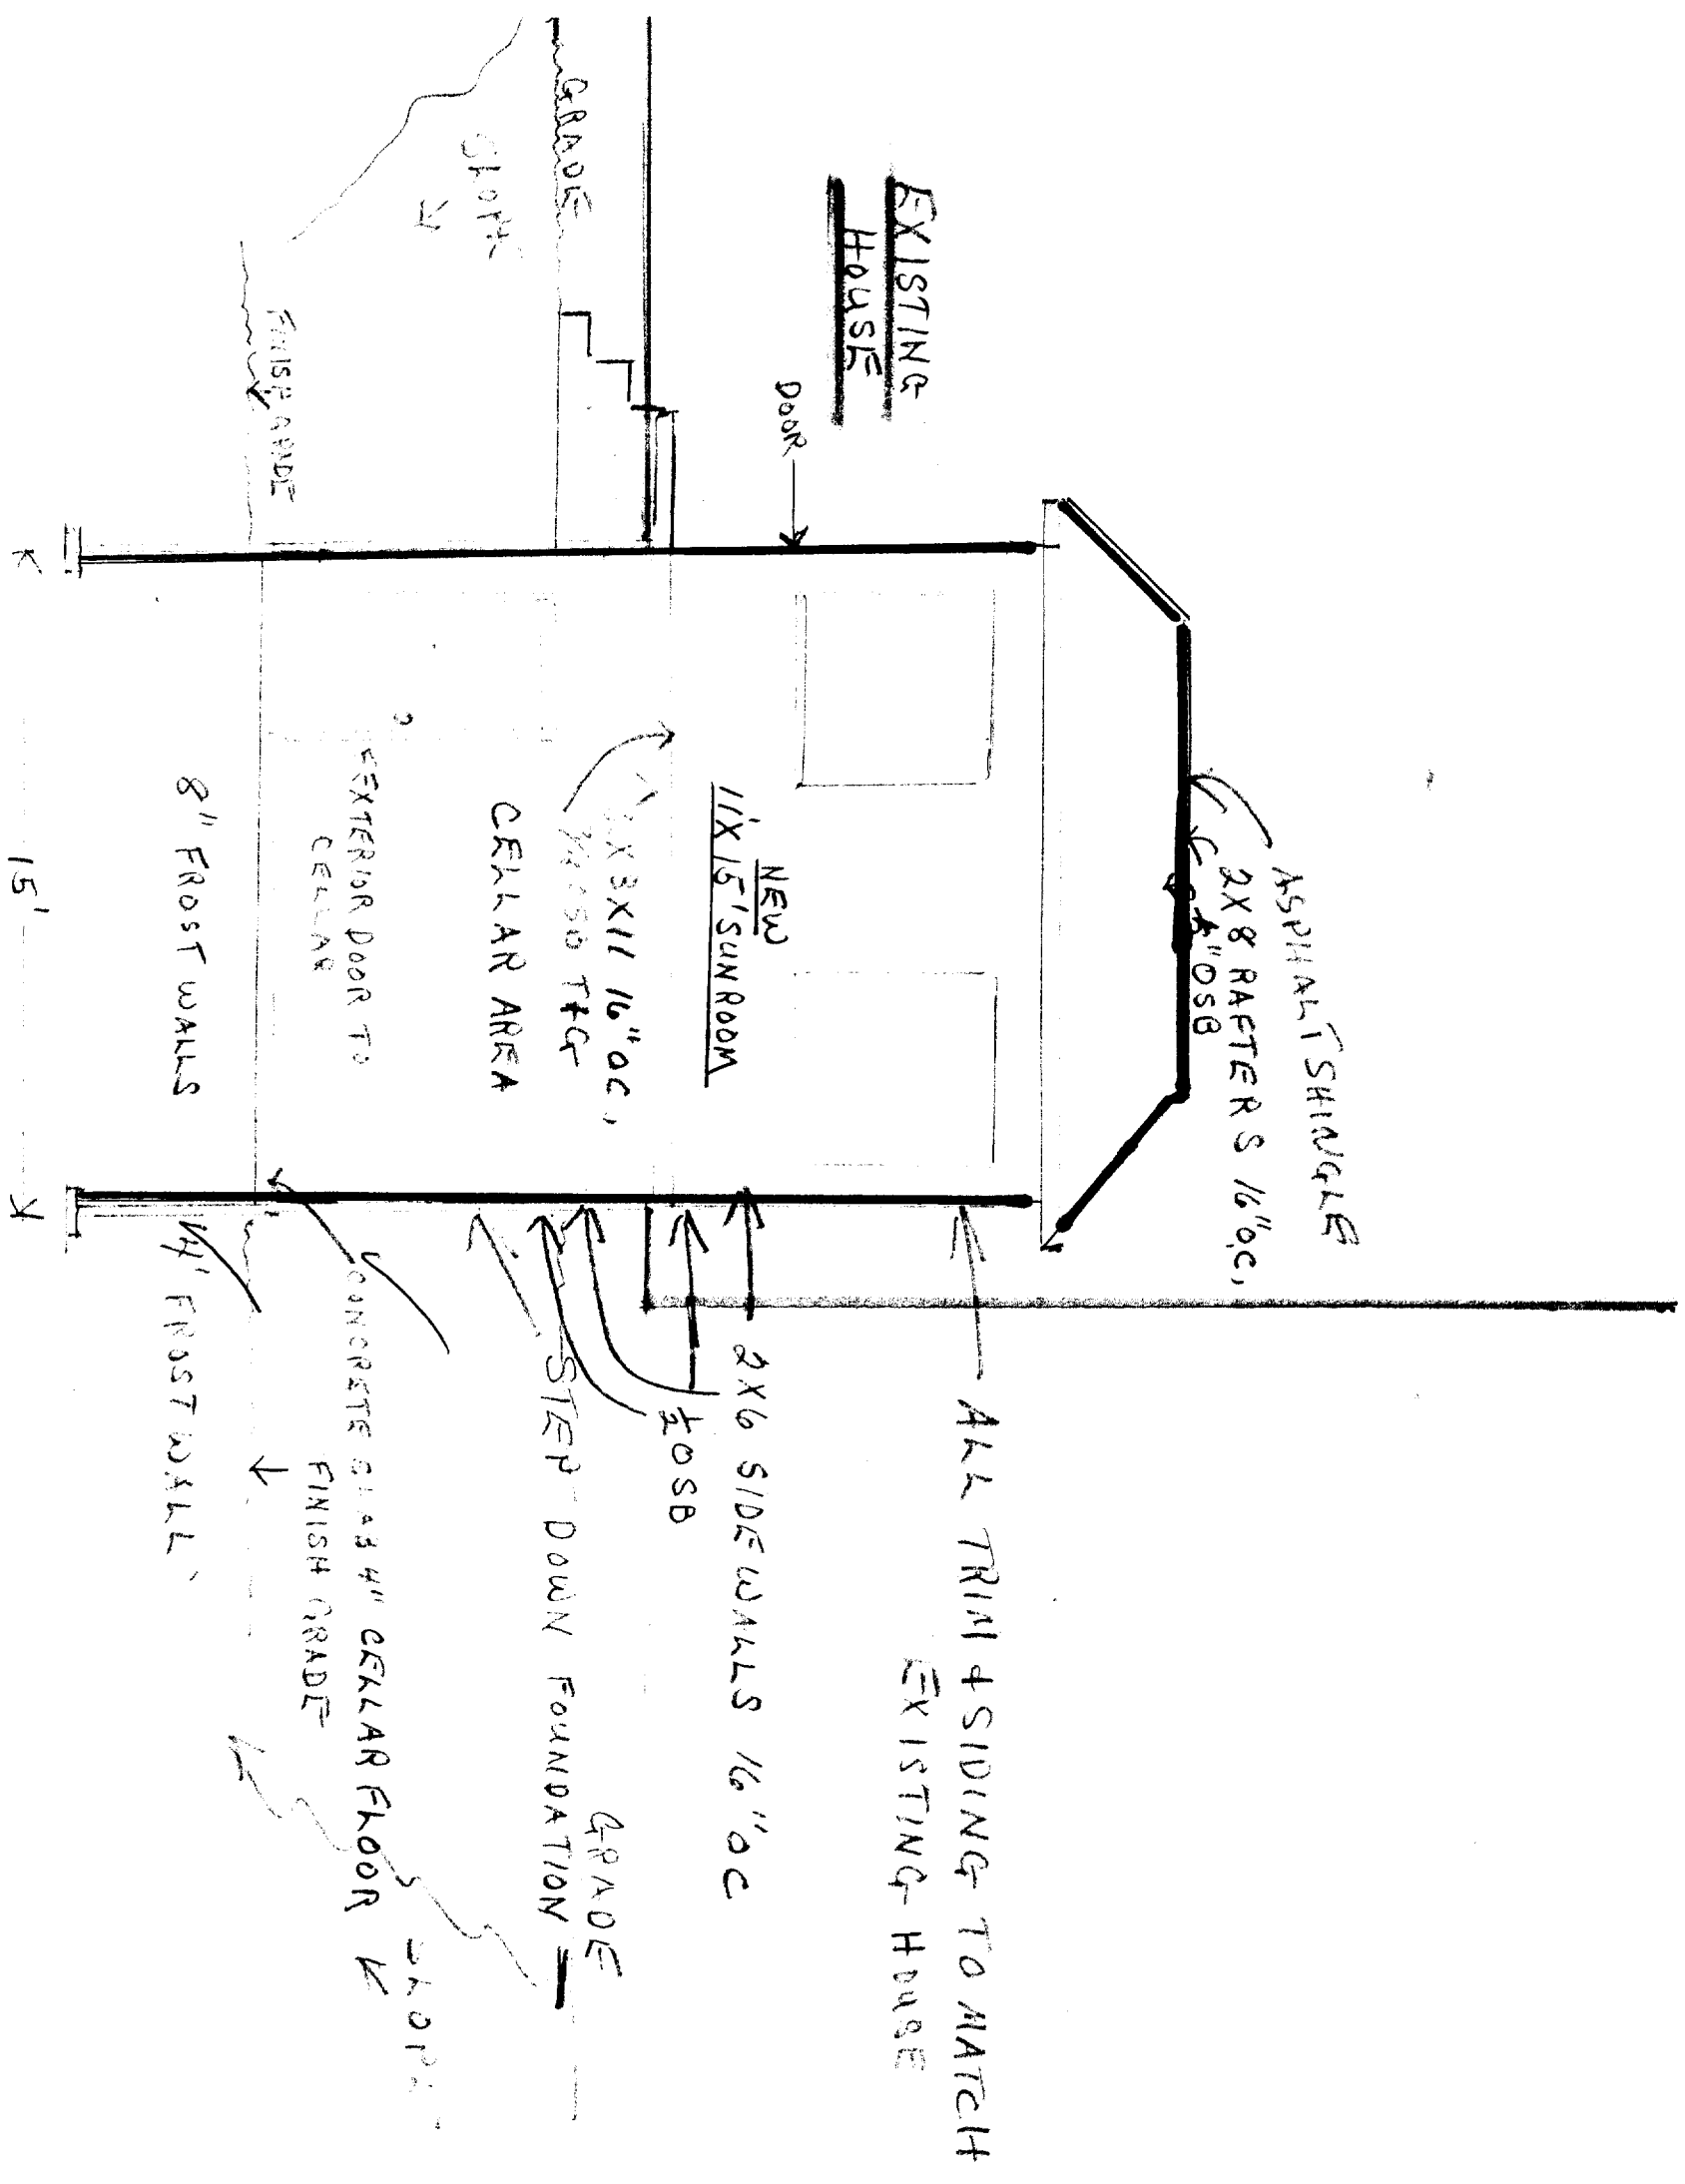

SOAKLE


1/2" = 1'

CONTRACTOR

Stephen Rainsford
145 Blanchard Rd.
Cumberland, Me. 04021

8296322.

10/12/04

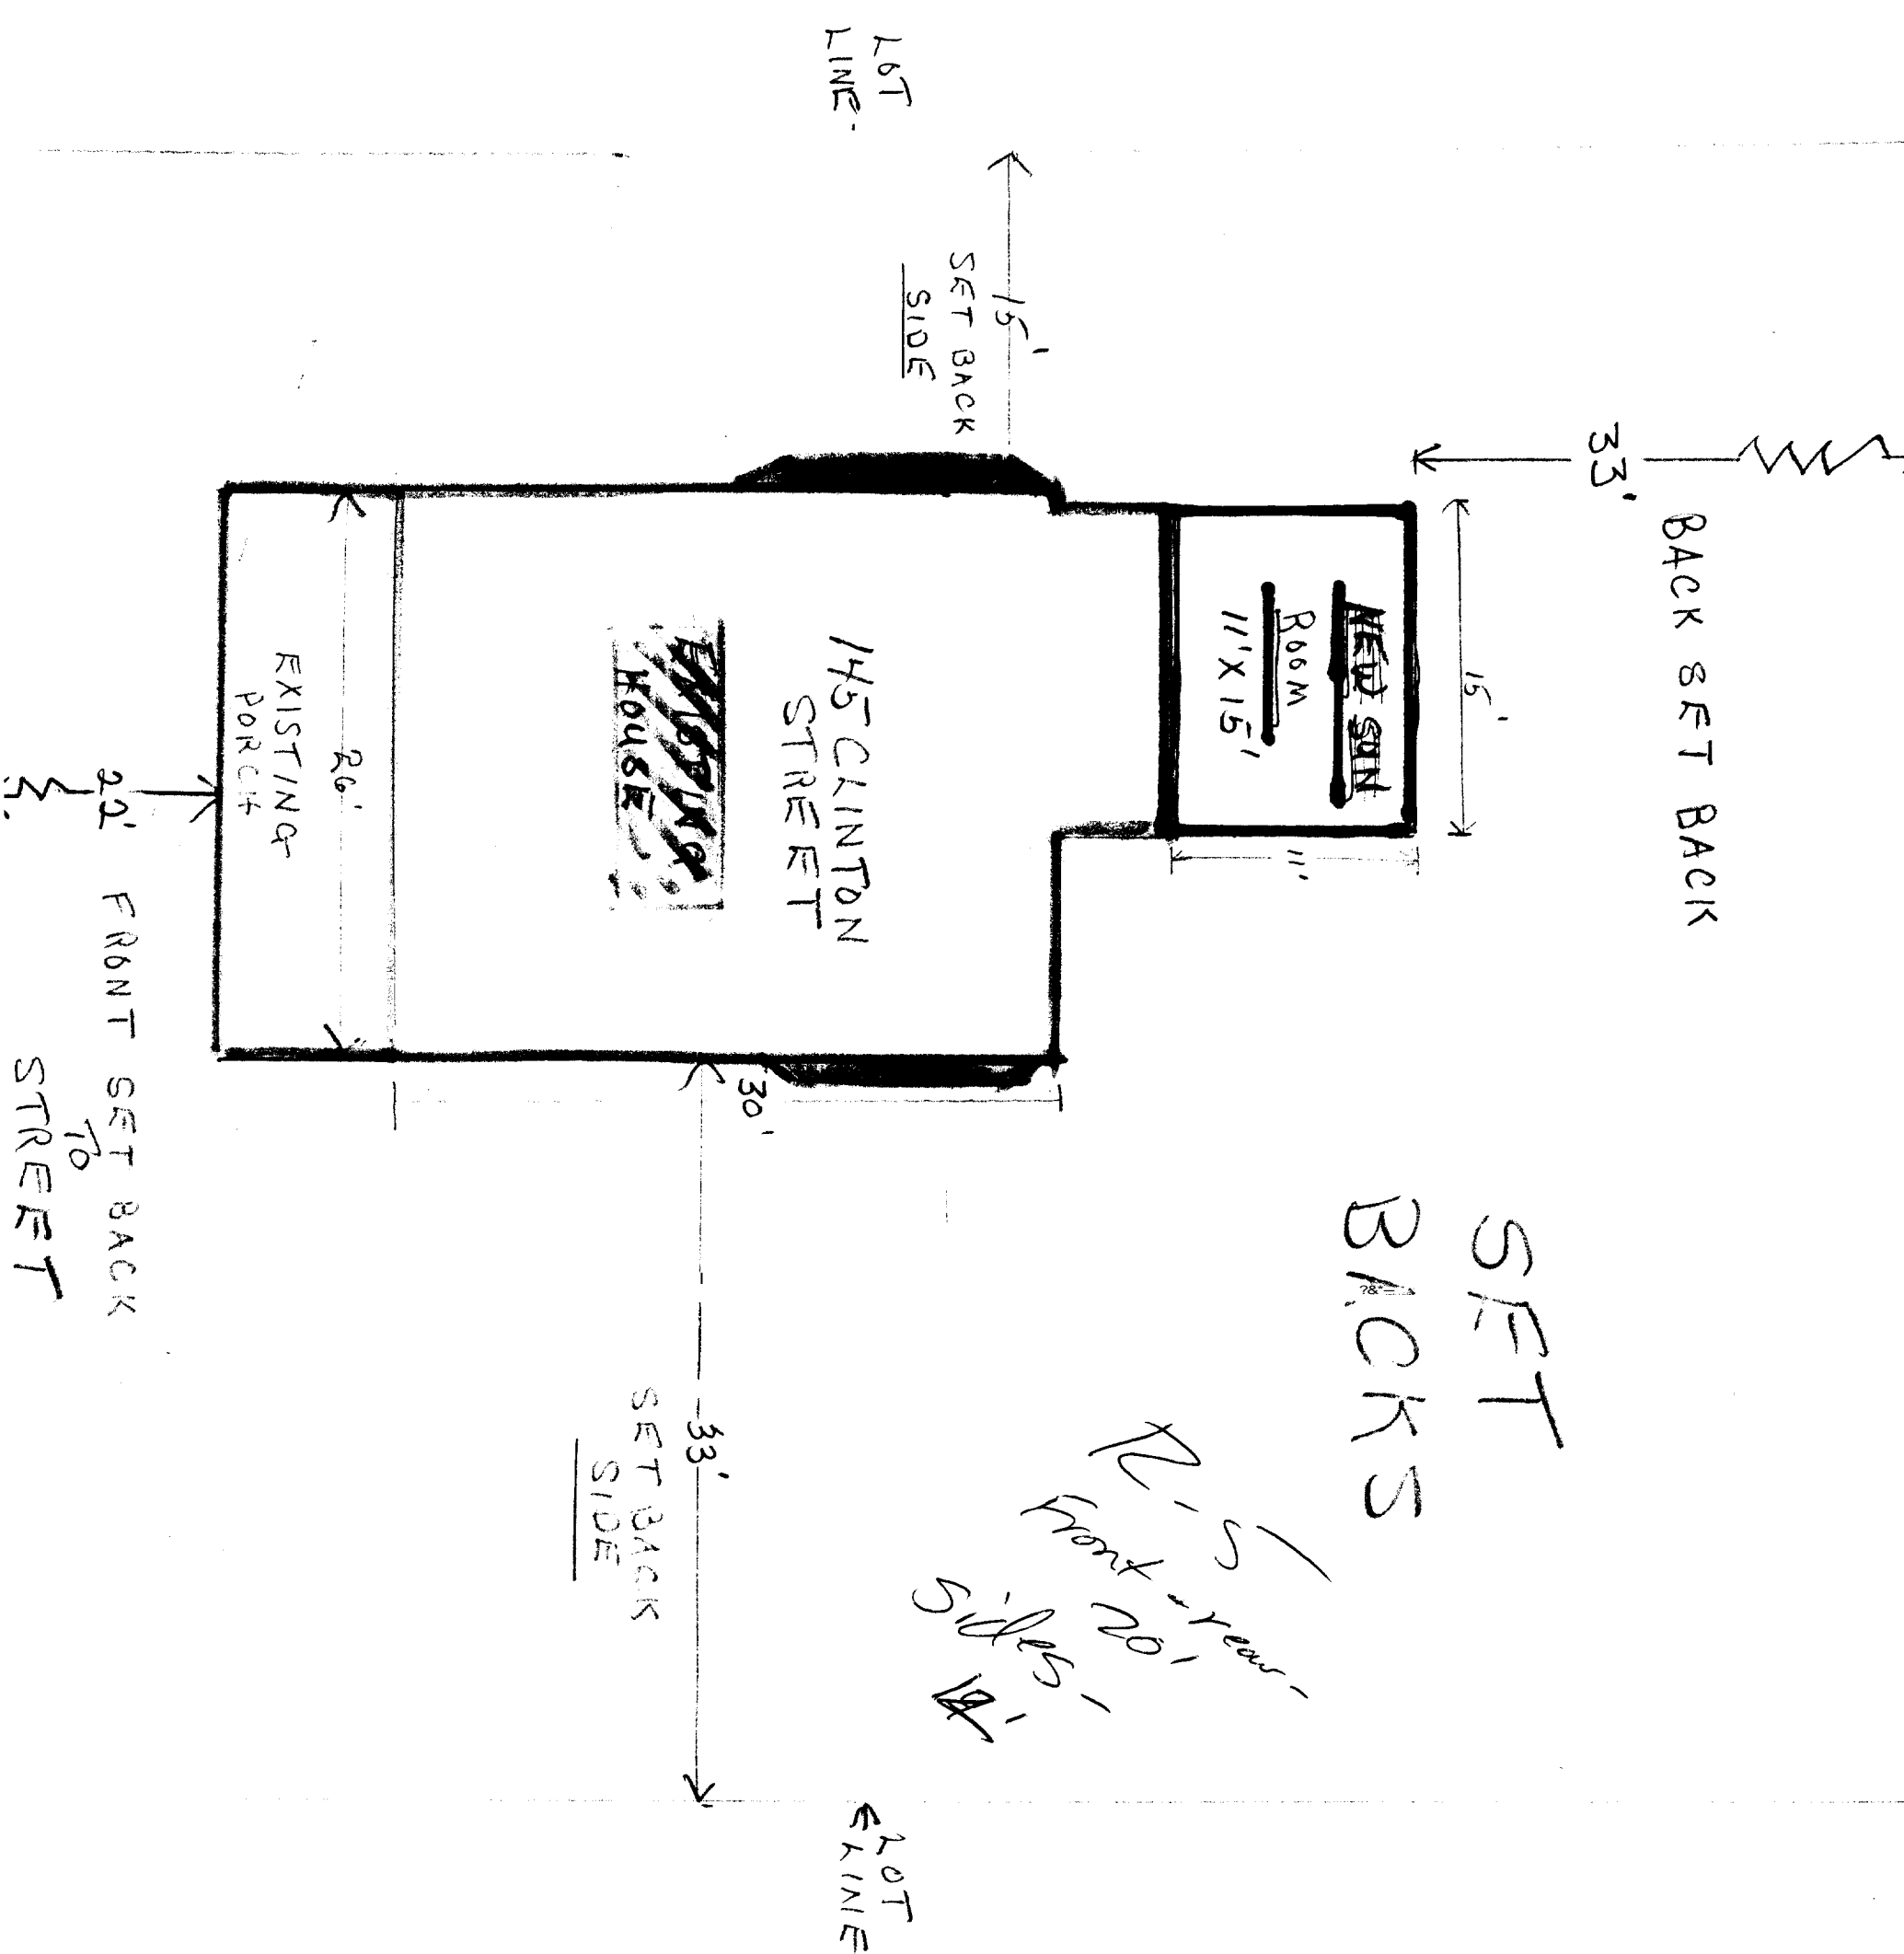

SET
BACKS

Front - 20'
Sides - 15'

PROPOSED 11' X 15'
ADDITION

OWNER:

MARINA SCHNELLER
203 CAMERON ST.
ALEXANDRIA, VA 22314
TEL: 703 549 1568


SCALE
1/4" = 1'

EXISTING HOUSE ANNE H.
NEW ADDITION RED

CONTRACTOR:

Stephen Rainsford
145 Blanchard Rd.
Cumberland, Me. 04021
829 6322

10/12/04

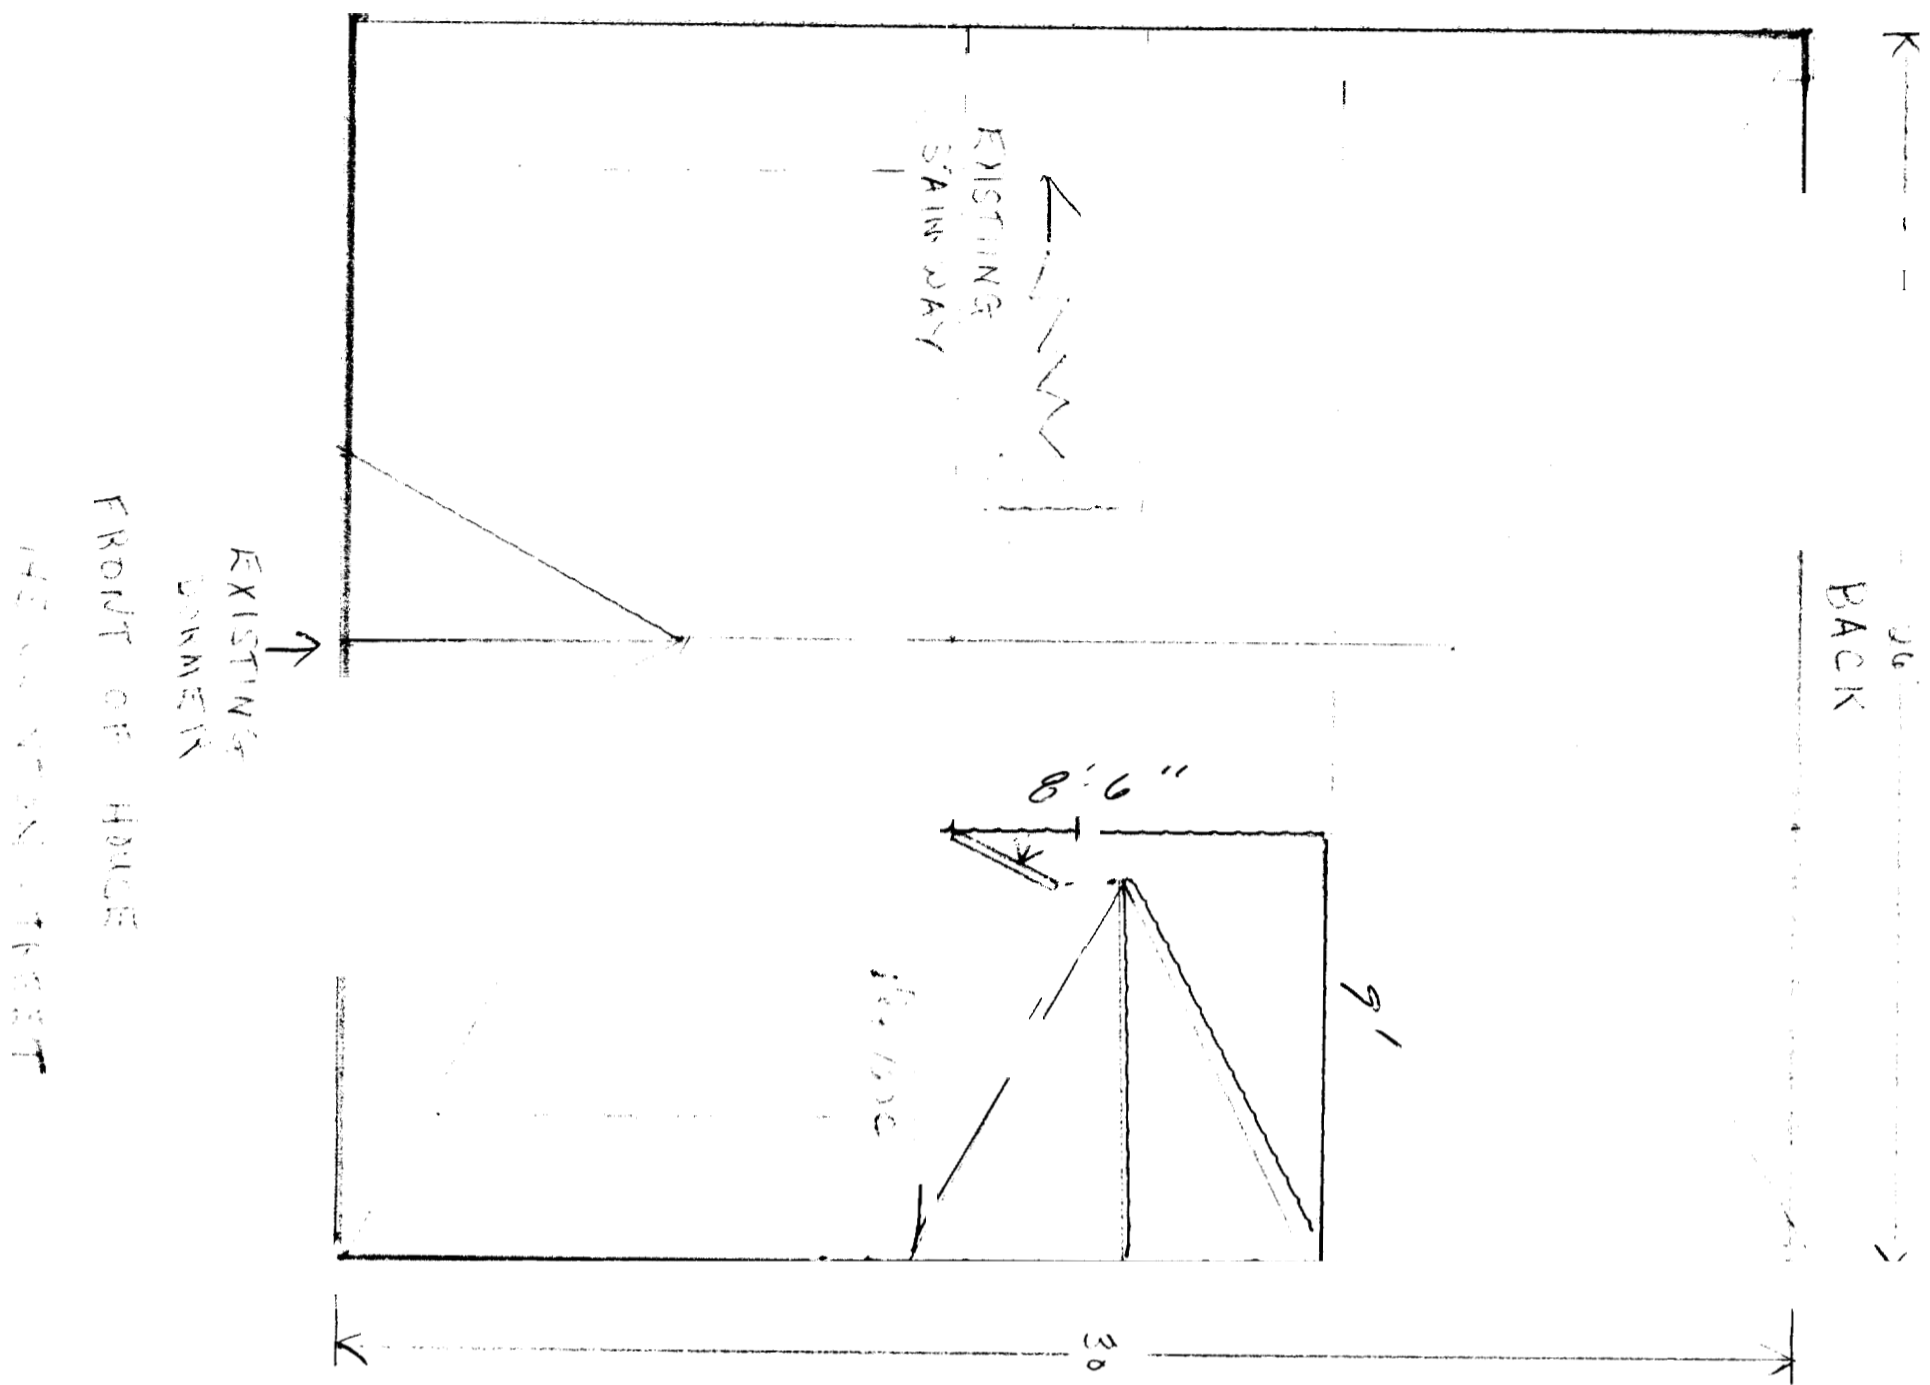

NEW DORMER

BATH ROOM

8'x8'

OWNER:

MARINA SCHWELLER
 203 CAMERON ST,
 ALEXANDER, VA, 22314
 TEL. 703 549 4368

SCALE

1/4" = 1'

STEPHEN RAINSFORD ARCHITECTS
 NEW DORMER GIFFORD
 R.F. 15

CONTRACTOR:

Stephen Rainsford
 145 Blanchard Rd.
 Cumberland, Me. 0402
 8296322


10/12/04

DUNKER!

MARINA SCHNEELER
203 CAMERON ST
ALEXANDRIA VA 22314
PHONE 703544832

8' x 10' 6"

DORMER DETAIL

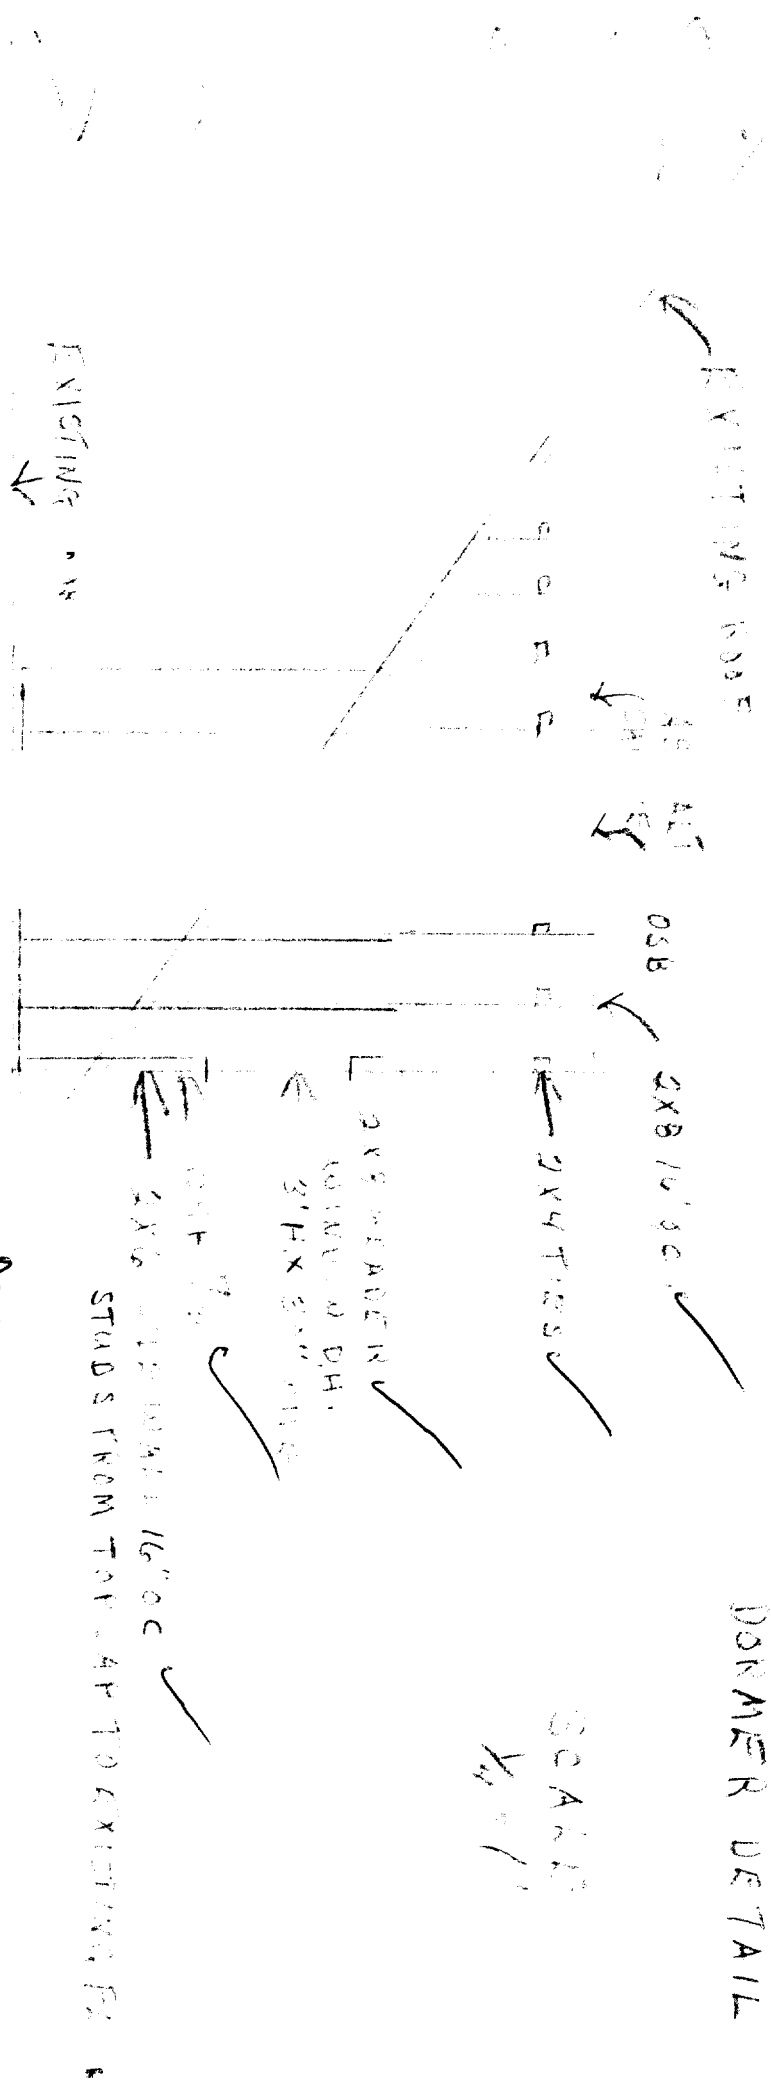


47 CHANTON ST
PORTLAND MAINE

Stephen Rainsford
145 Blanchard Rd.
Cumberland, Me. 04021
PHONE 8296322

33'
BACK SET BACK

15'

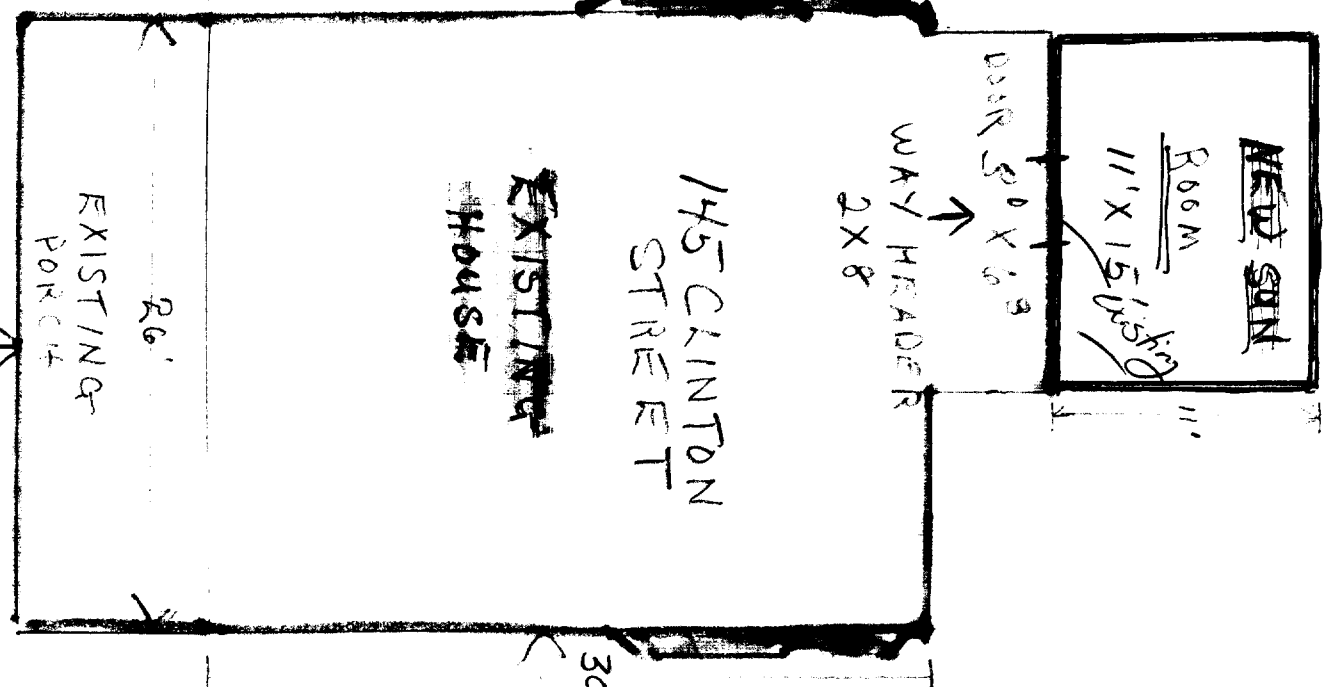

15'
SET BACK
SIDE
←
LOT
LINE →

22'
FRONT SET BACK
TO
STREET

SET
BACKS

33'
SET BACK
SIDE

←
LOT
LINE

OWNER:

PROPOSED 11' X 15'
ADDITION

MARINA SCHNEIDER
205 CAMERON ST.
ALEXANDRIA, VA 22314
TEL: 703 649 4563

SCALE
1/4" = 1'

145 CLINTON STREET
PORTLAND MAINE

CONTRACTOR:
Stephen Rainsford
145 Blanchard Rd.
Cumberland, Me. 04021
829 6322

10/12/04