


Remove and replace existing slab on grad in orange shaded area.

Replace Drywall 2' above finished floor

Remove and replace existing sprinkler riser and main.


Remove Existing wood framed wall and replace with metal stud & 5/8" drywall wall.

Existing 1st Floor Plan / Layout
 Emery Waterhouse
 Wright-Ryan Construction
 2017.10.03

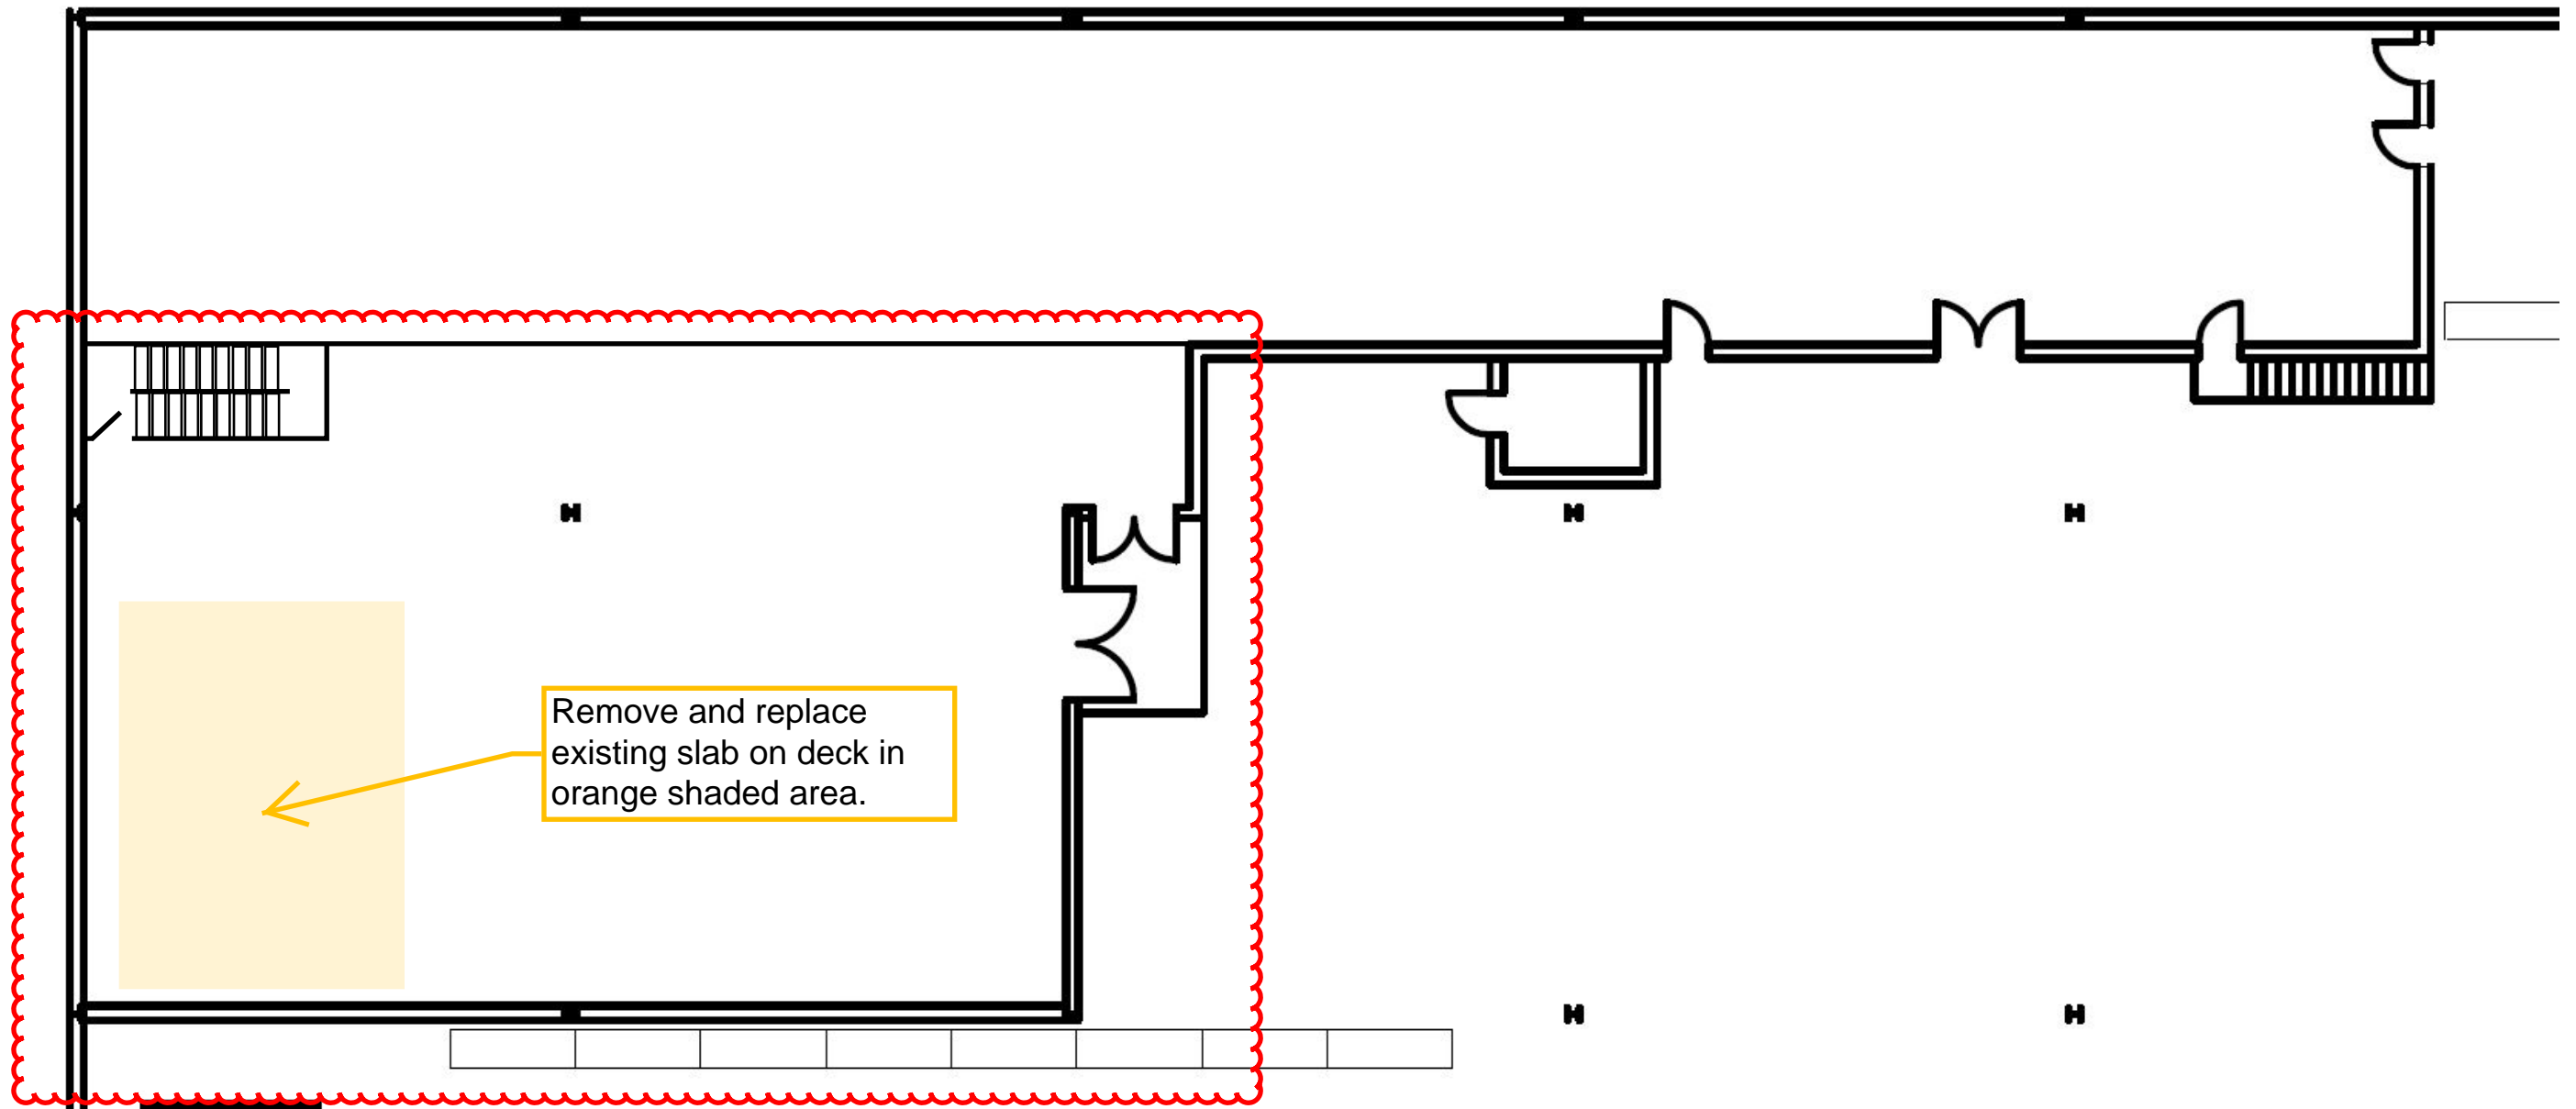

Remove and replace
existing slab on deck in
orange shaded area.

Existing 2nd Floor Plan / Layout
Emery Waterhouse
Wright-Ryan Construction
2017.10.03

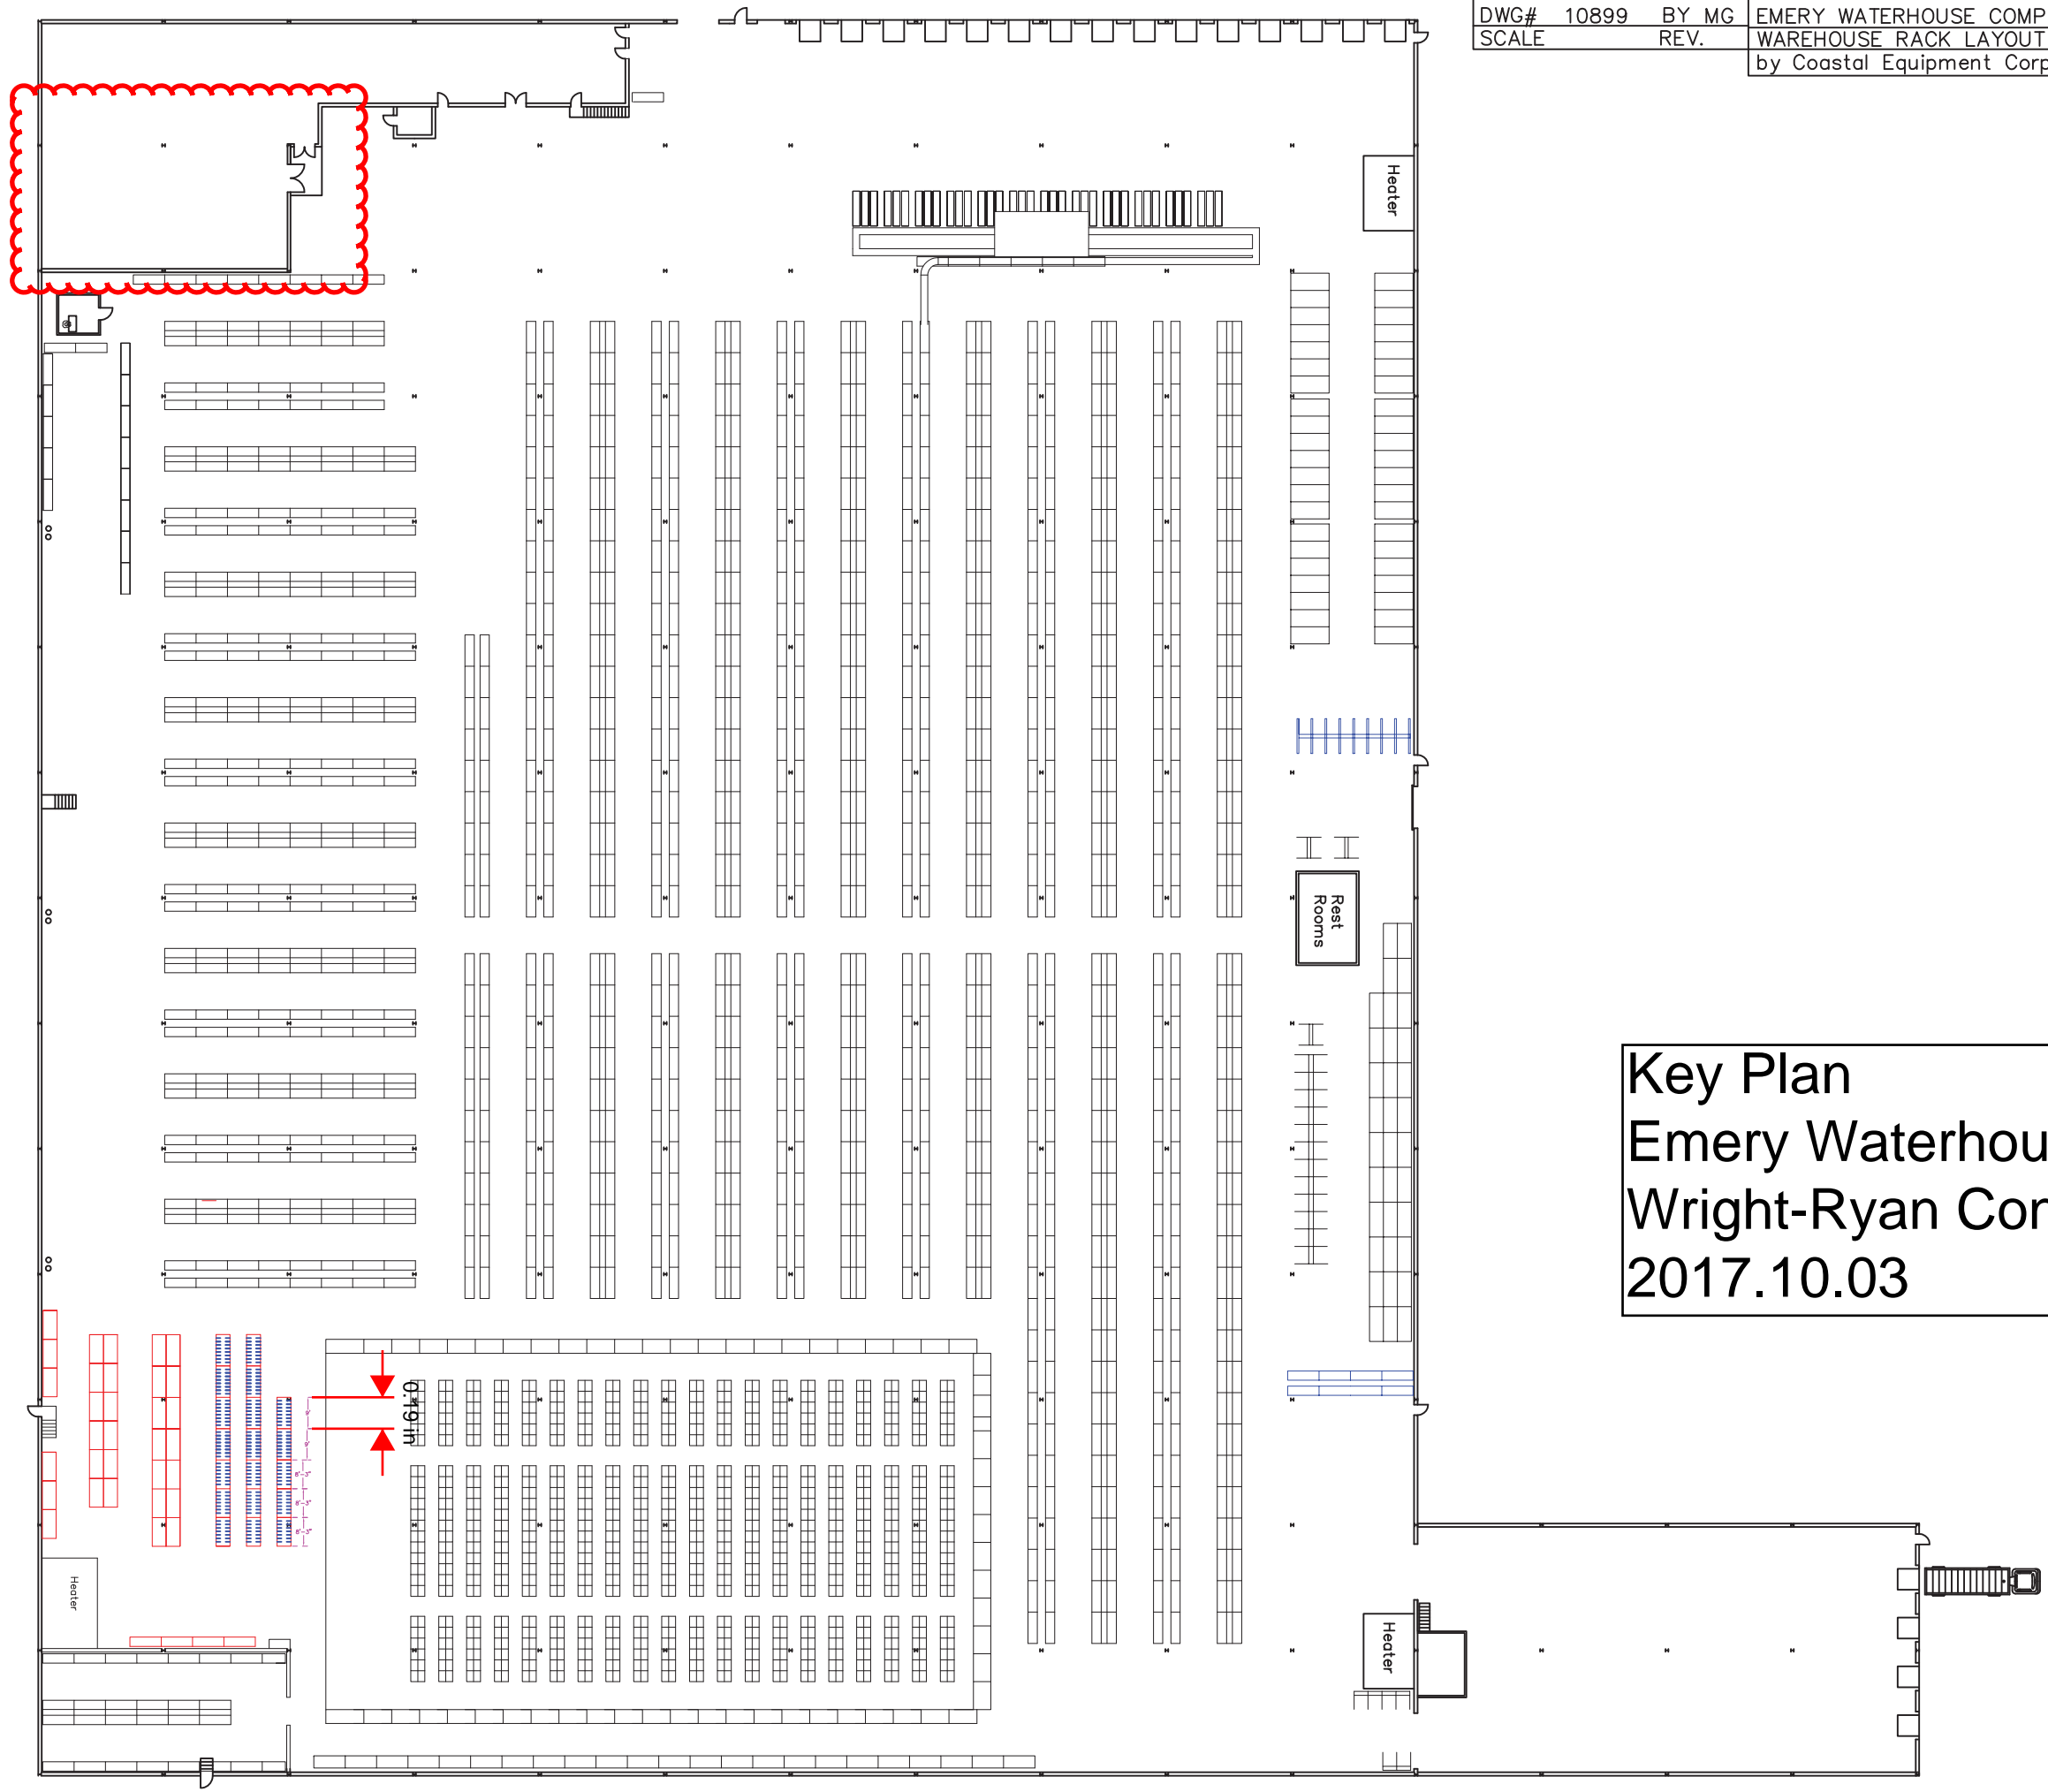

Key Plan
Emery Waterhouse
Wright-Ryan Construction
2017.10.03