


Decks will be placed in exact location as existing ones but new ones will be smaller

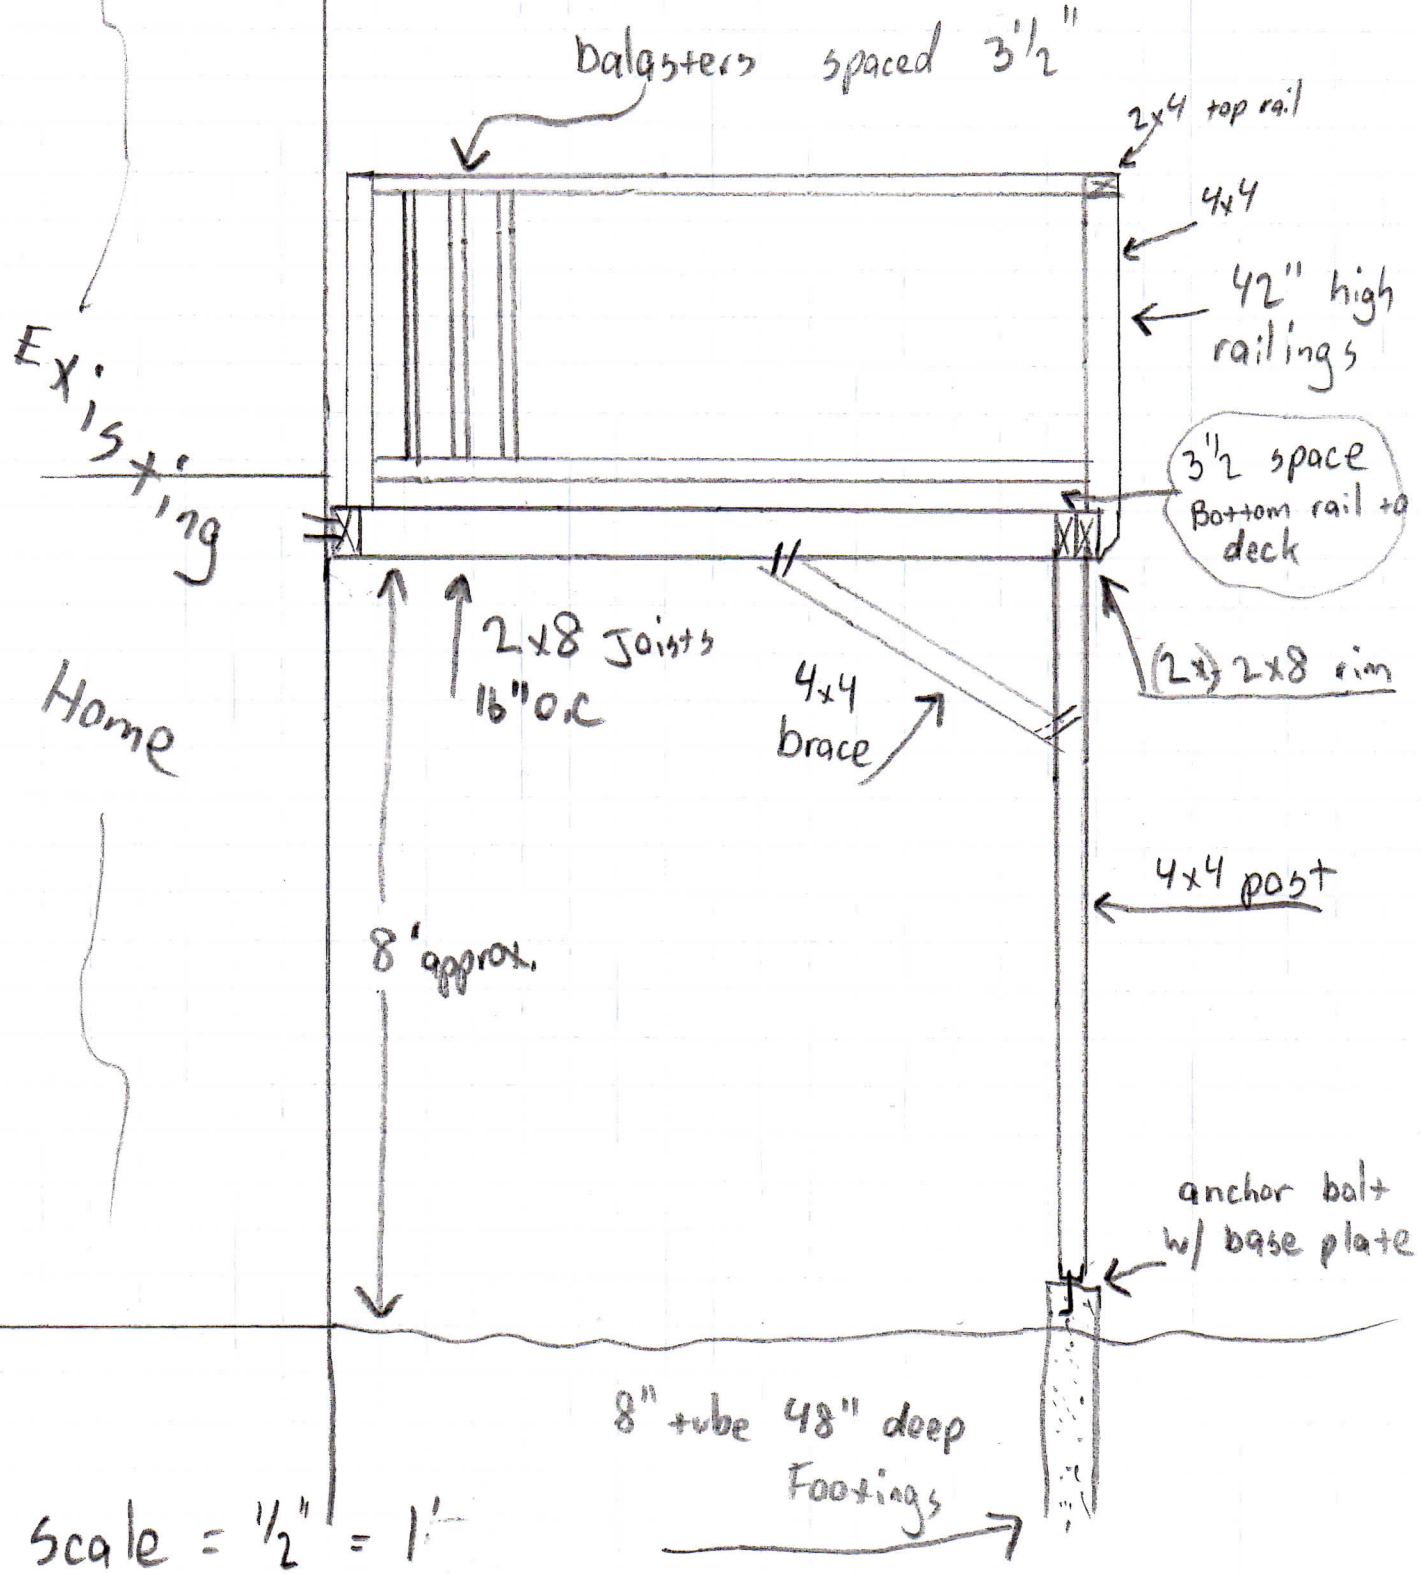

Scale =  $\frac{1}{2}$ " = 1'