
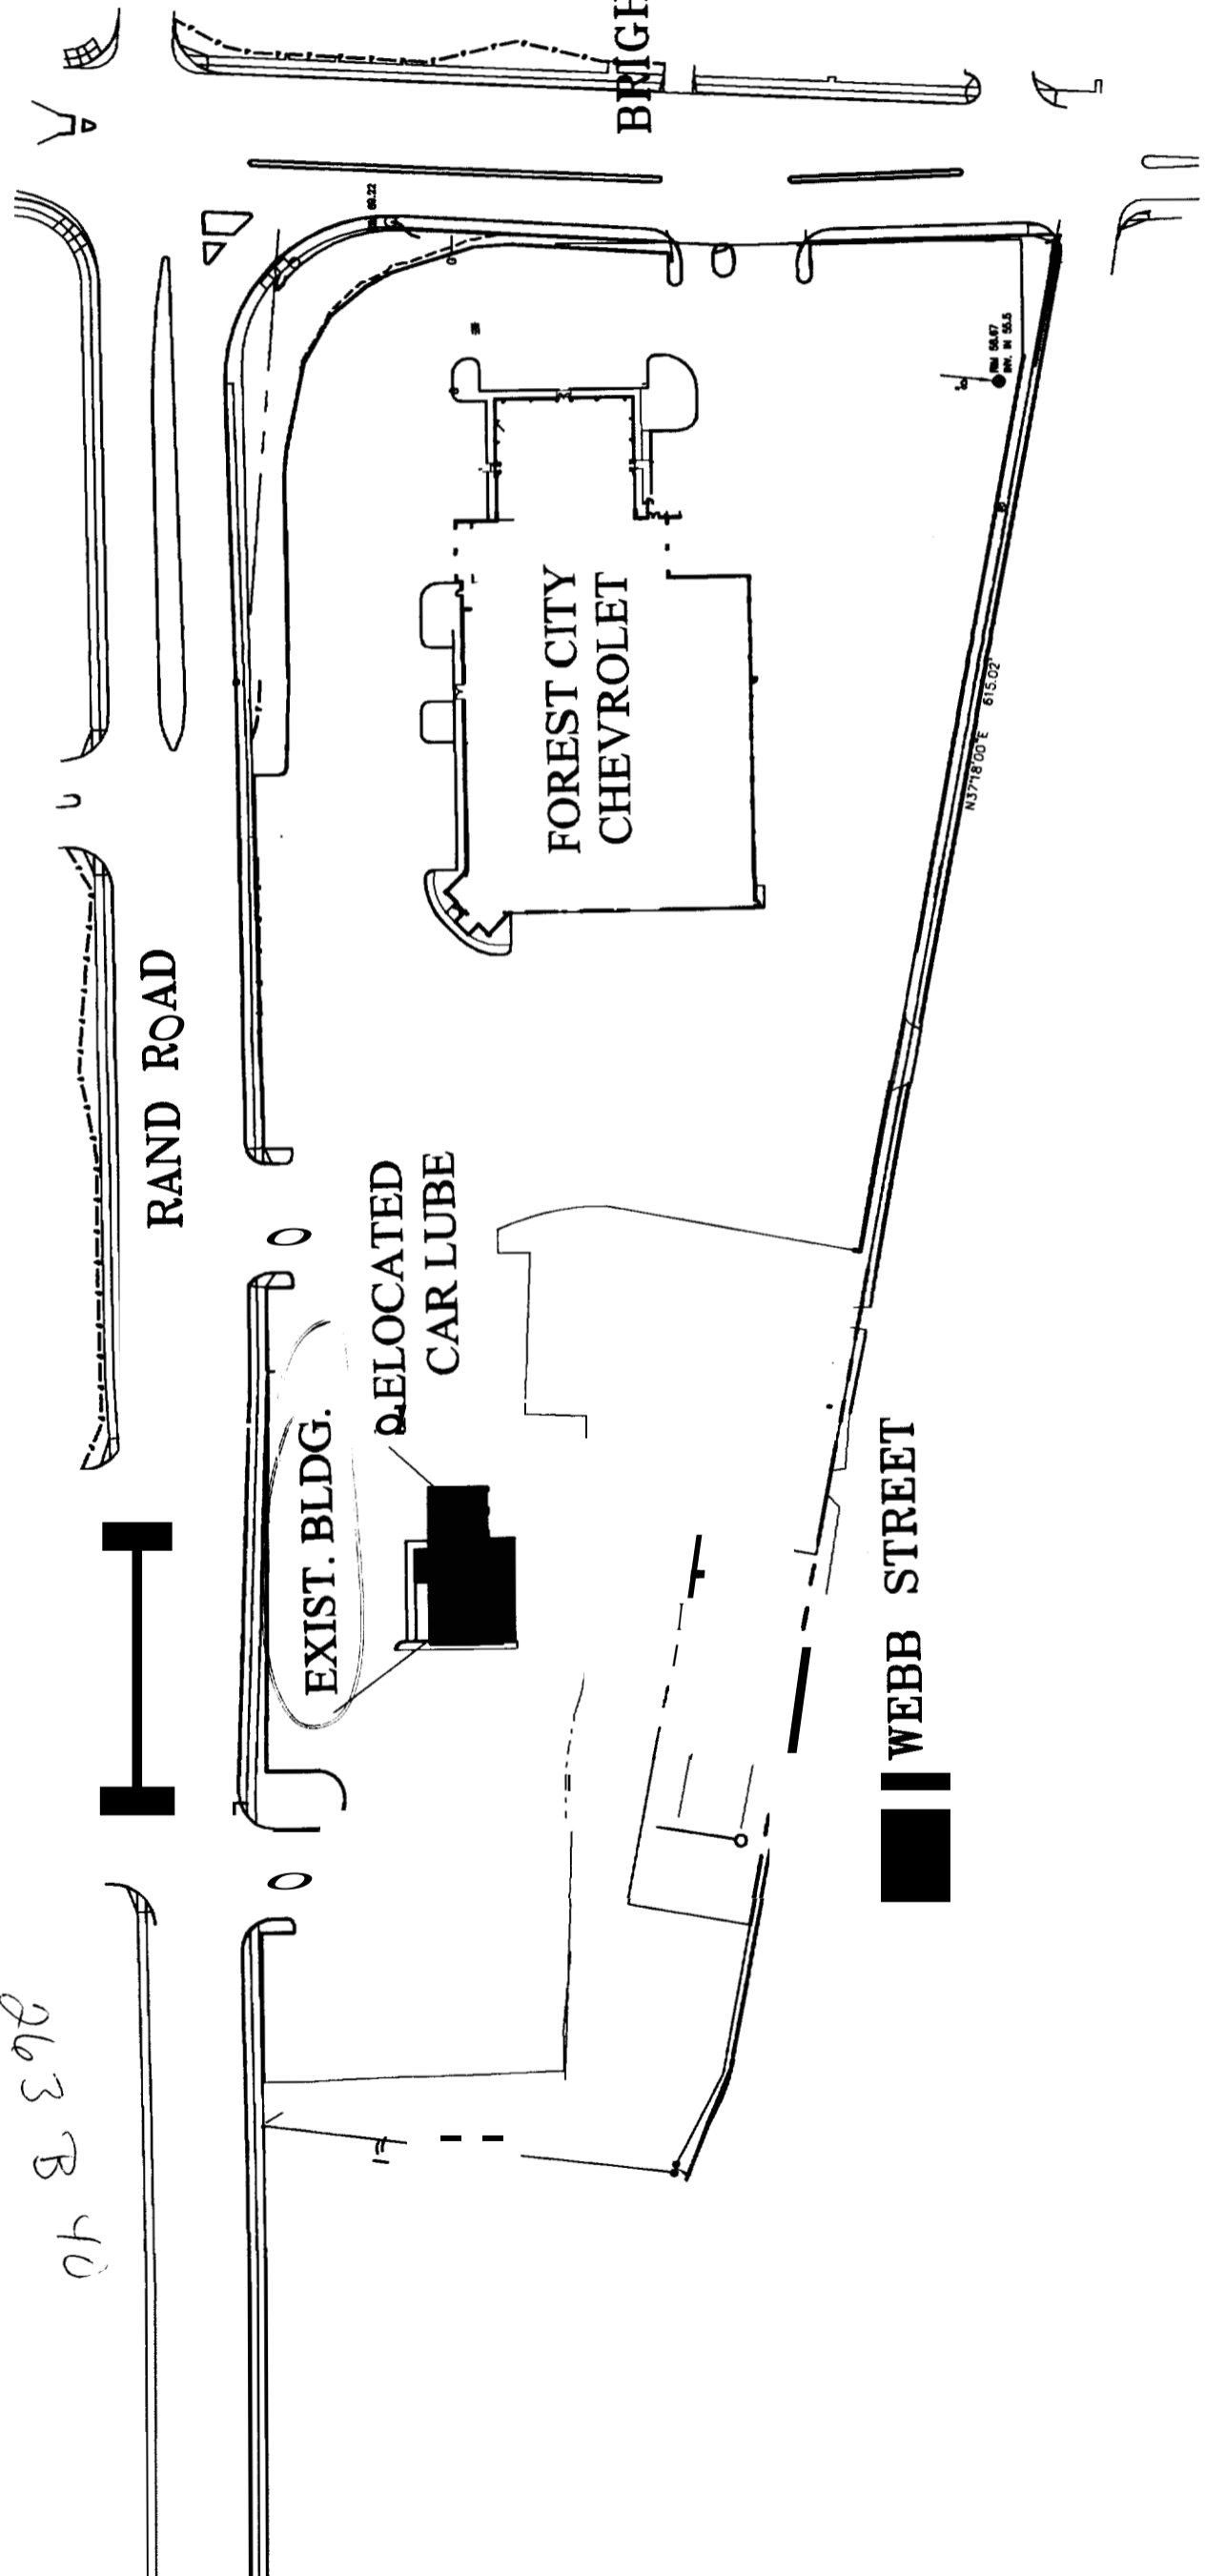


Date	SEPT. 1, 2004
Scale	1"=50'
Checked By	
Drawn By	
Revisions	

Project: Renovation To Former MotorCity Building

ARCHETYPE, P.A.  
 ARCHITECTS  
 48 Union Wharf Portland, Maine 04101  
 (207) 772-6022 Fax (207) 772-4056

FOREST CITY  
 CHEVROLET  
 1000 Brighton Ave.  
 Portland, Maine

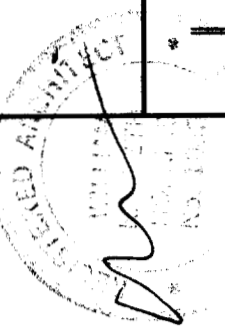

SEP - 2

263 B 40