


① SECOND FLOOR PLAN
1/16" = 1'-0"

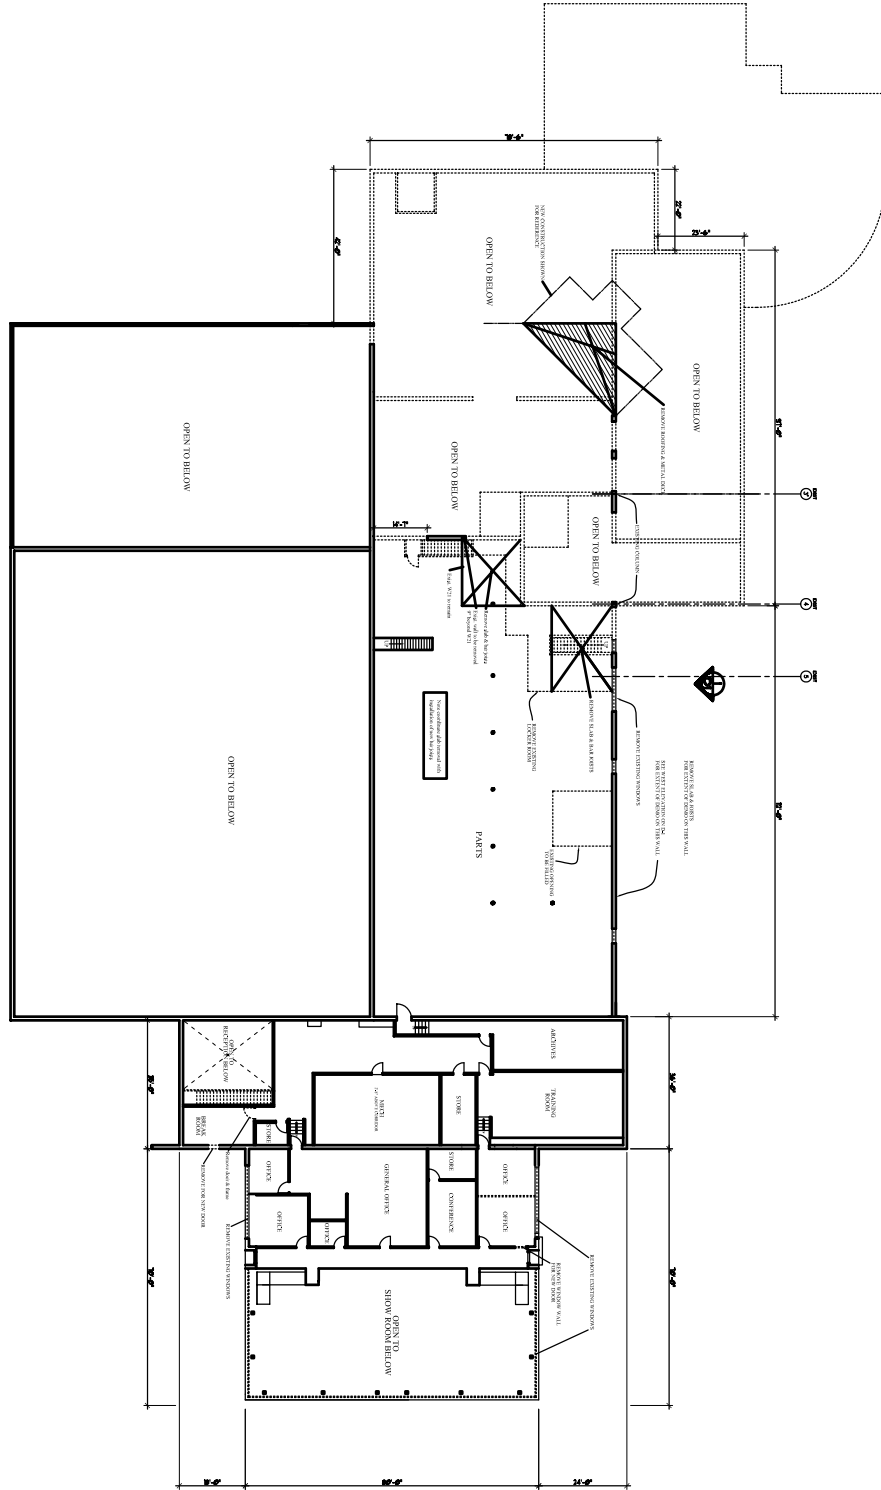

D2	SECOND FLOOR DEMO PLAN	JUNE 24, 2003 1/16" = 1'-0" Revisions Issued for Contract: May 27 2003 Issued for Demolition: Sept 03 2003 Issued for MEP: 10-8-03	Project: FOREST CITY CHEVROLET BRIGHTON AVE PORTLAND, MAINE	ARCHETYPE, P.A. ARCHITECTS 48 Union Wharf Portland, Maine 04101 (207) 772-8022 Fax (207) 772-4056	Owner:	