

1 FIRST FLOOR PLAN  
1/4" = 1'-0"

2 SECOND FLOOR PLAN  
1/4" = 1'-0"


3 SECTION  
1/4" = 1'-0"

4 SECTION  
1/4" = 1'-0"

5 FOUNDATION PLAN  
1/4" = 1'-0"

6 ROOF FRAMING PLAN  
1/4" = 1'-0"

VERIFY DIMENSIONS & ELEVATIONS OF EXISTING CONDITIONS IN FIELD

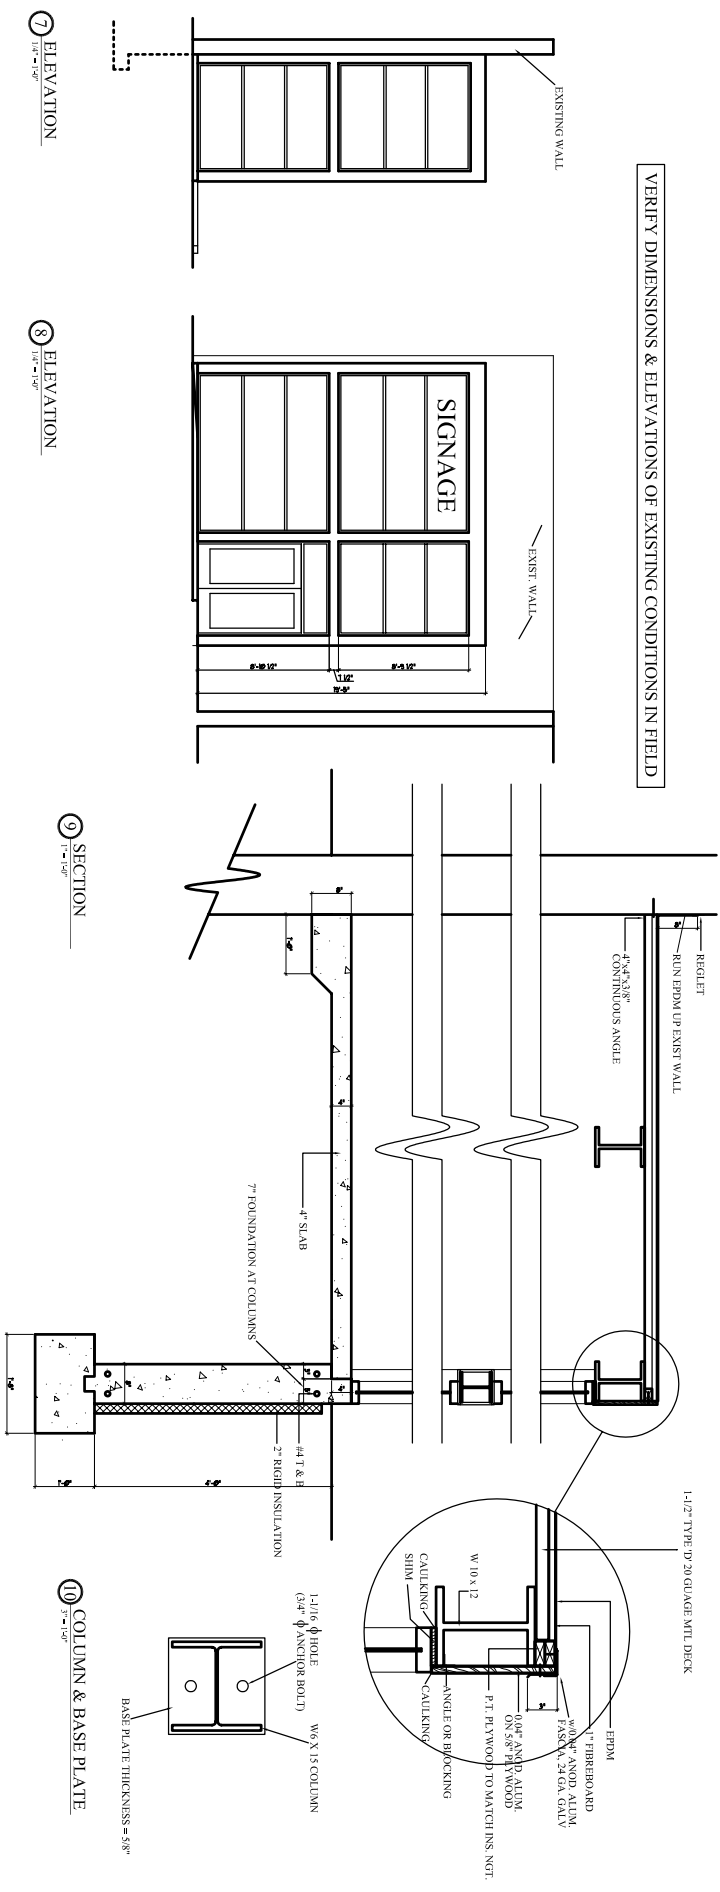

7 ELEVATION  
1/4" = 1'-0"

8 ELEVATION  
1/4" = 1'-0"

9 SECTION  
1/4" = 1'-0"

10 COLUMN & BASE PLATE  
1/4" = 1'-0"

A12

NEW STAIR 'D'	JULY 8, 2003	1/4" = 1'-0"	Project:
	Revisions		FOREST CITY CHEVROLET
	09-11-03	ISSUED FOR PERMIT	BRIGHTON AVE PORTLAND, MAINE
	Issued for MEP: Oct 9, 2003		

ARCHETYPE, P.A.  
ARCHITECTS  
48 Union Wharf Portland, Maine 04101  
(207) 772-8022 Fax (207) 772-4056

Owner: