




1 MEZZANINE SECTION  
1/4" = 1'-0"

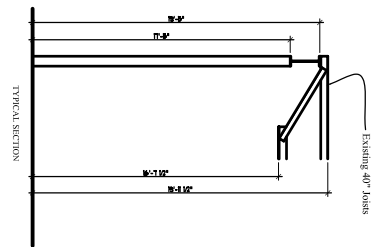


TYPICAL SECTION

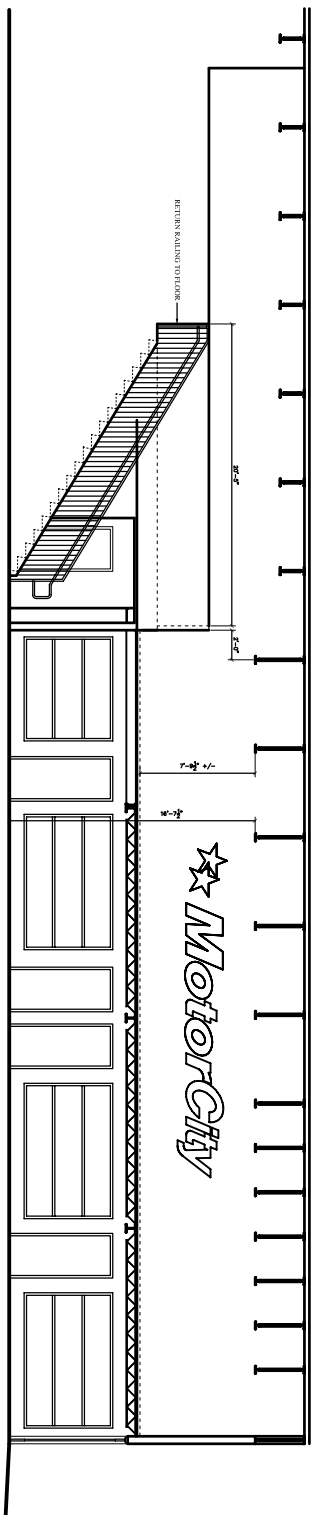

2 MEZZANINE ELEVATION  
1/4" = 1'-0"

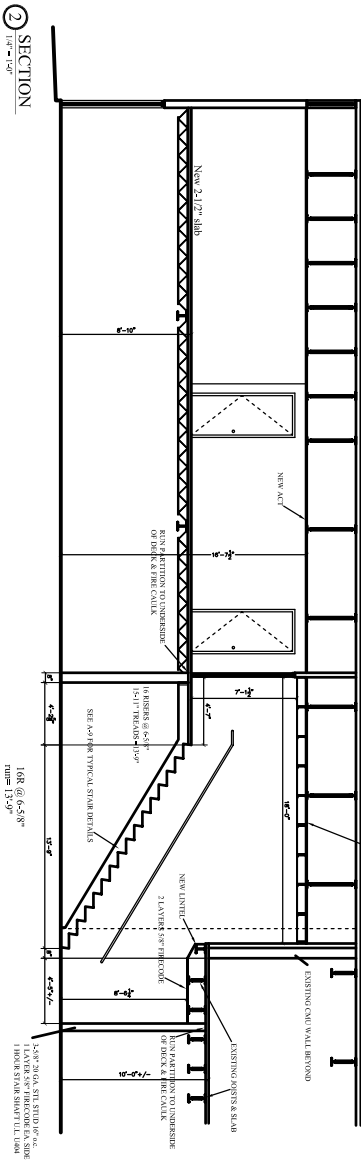

2 SECTION  
1/4" = 1'-0"

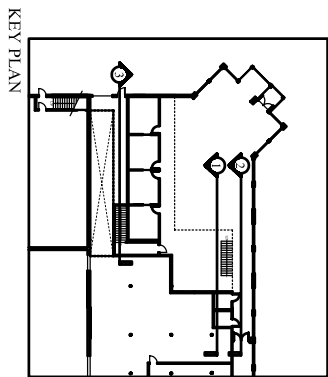

KEY PLAN

	BUILDING SECTIONS	Sept 25, 2003 Revisions Issued for Contract: May 27 2003 Issued for MEP: Oct. 9, 2003	1/4" = 1'-0" Project: <b>FOREST CITY CHEVROLET</b> BRIGHTON AVE PORTLAND, MAINE	<b>ARCHETYPE, P.A.</b> <b>ARCHITECTS</b> 48 Union Wharf Portland, Maine 04101 (207) 772-6022 Fax (207) 772-4056	Owner:
	10/15/2003 2:04:42 PM				