





SECTION 1
1/4" = 1'-0"

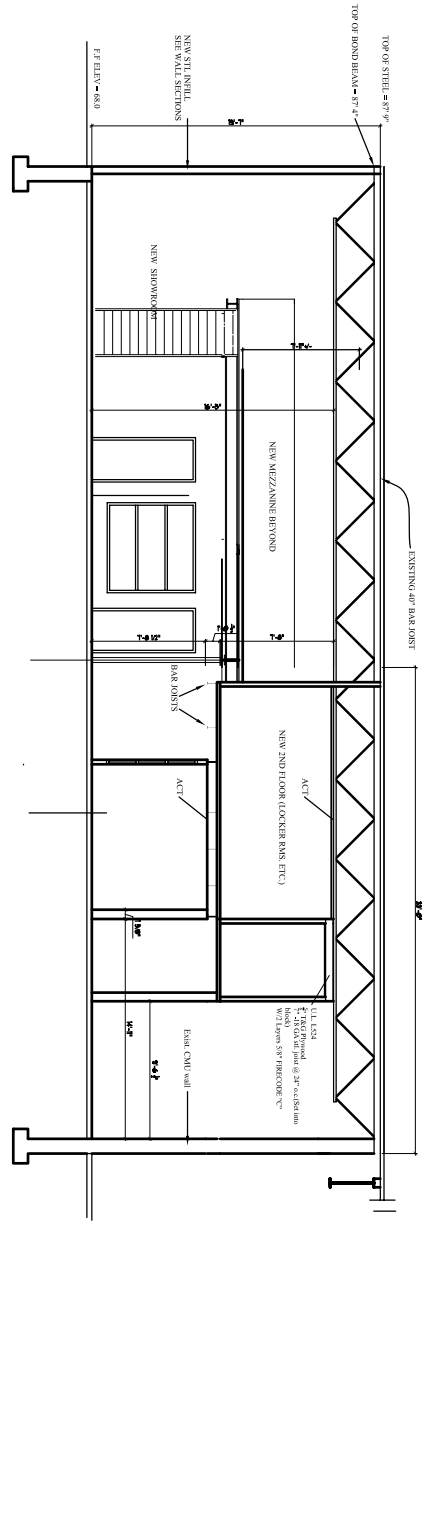

SECTION 2
1/4" = 1'-0"

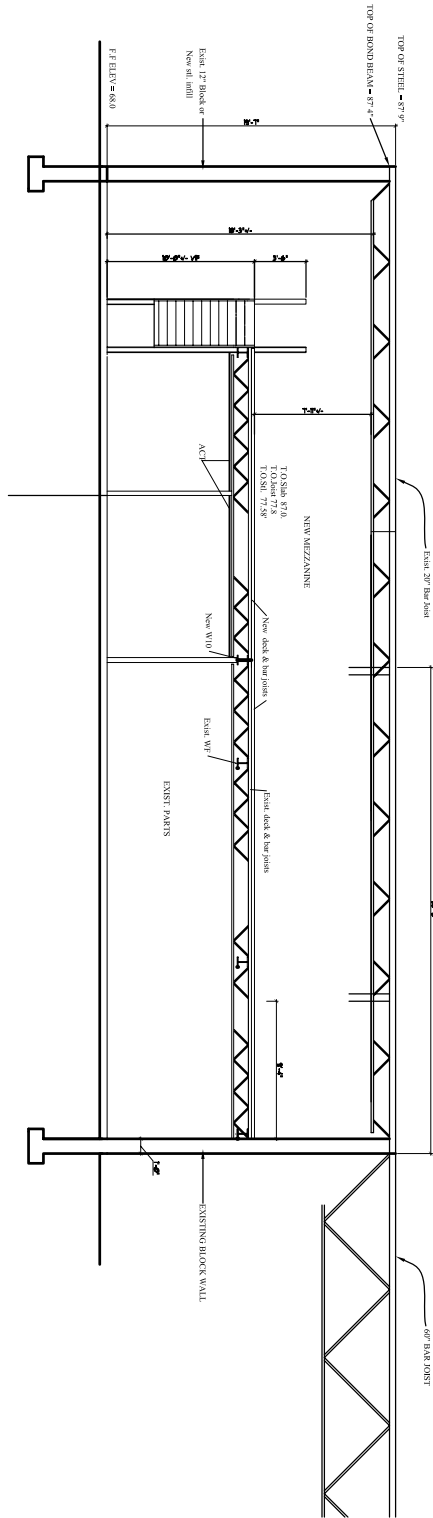

SECTION 3
1/4" = 1'-0"

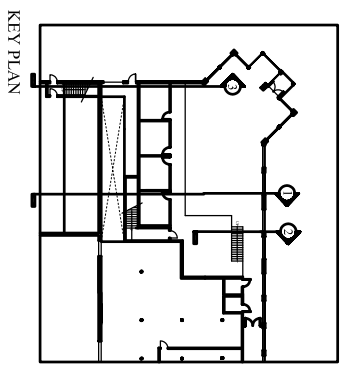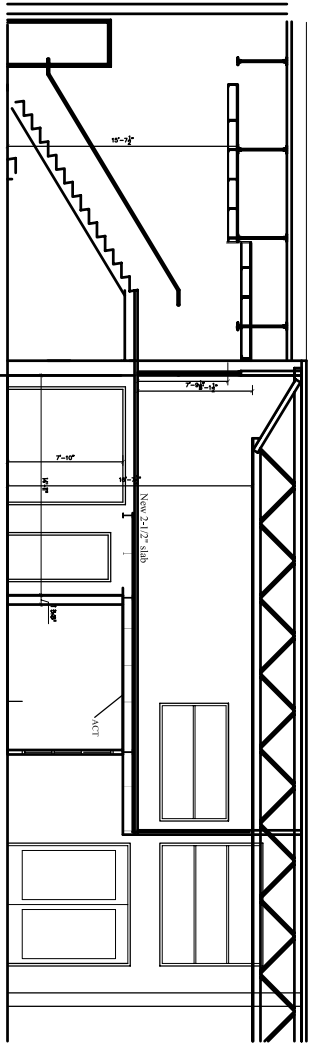

A7

SECTIONS	MAR 26, 2003	1/4" = 1'-0"
Revisions	Issued for Contract: May 27 2003	
	Issued for MEP: 10-9-03	

Project:
FOREST CITY CHEVROLET
BRIGHTON AVE
PORTLAND, MAINE

ARCHETYPE, P.A.
ARCHITECTS
48 Union Wharf Portland, Maine 04101
(207) 772-6022 Fax (207) 772-4056

Owner: