



NOTE: SEE AI FOR EXTENT OF EIFS

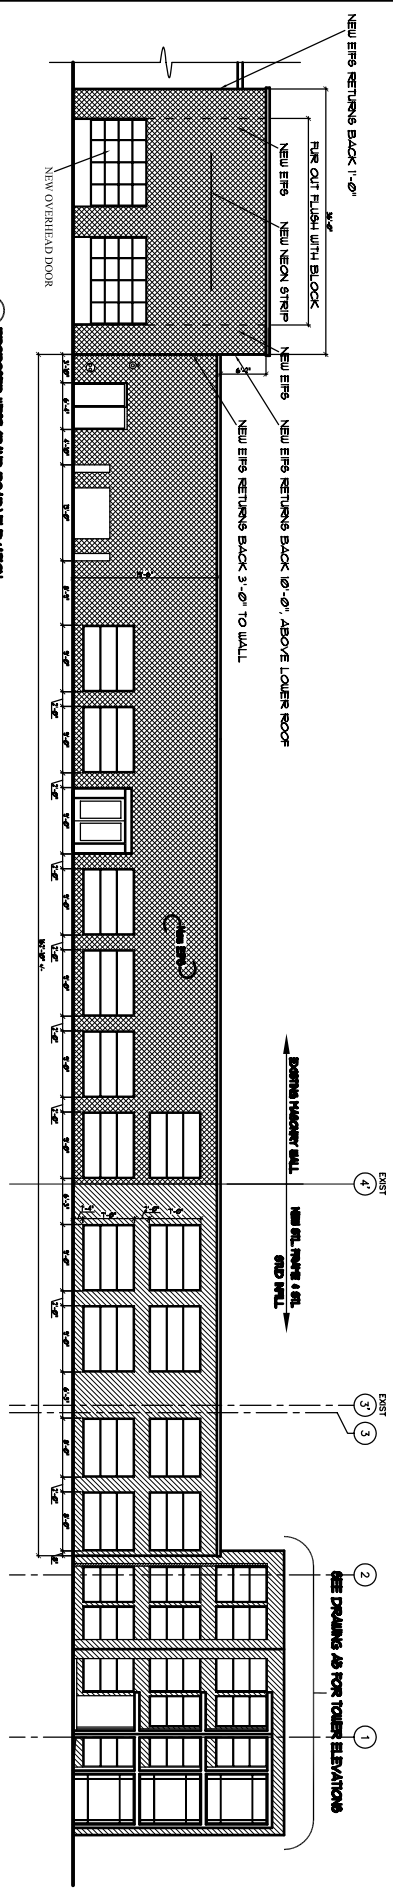


1 PROPOSED WEST (MAIN ROAD) ELEVATION
SCALE 1/8" = 1'-0"

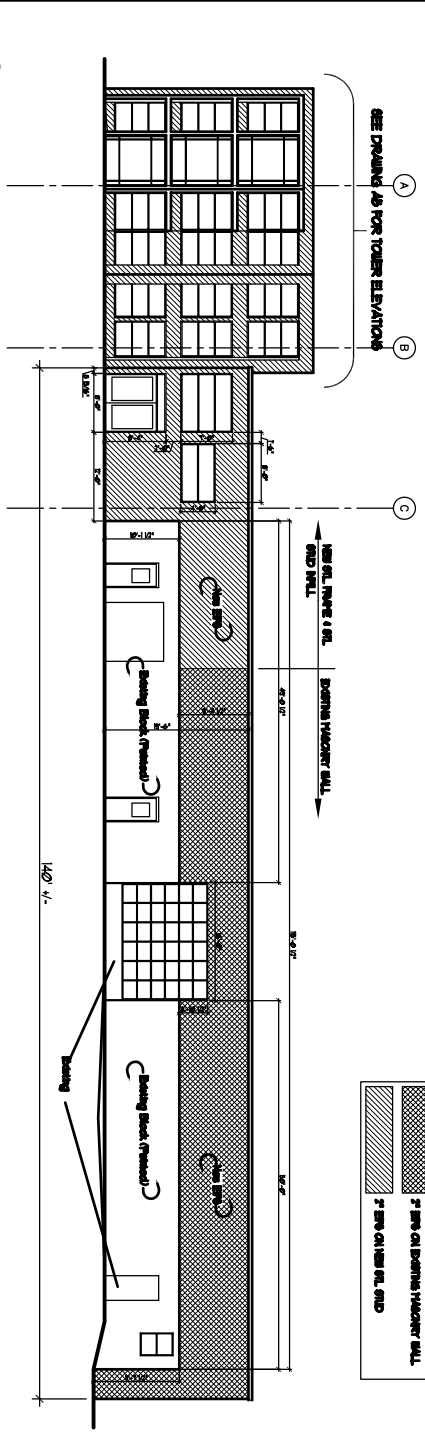

2 PROPOSED SOUTH (NEW) ELEVATION
SCALE 1/8" = 1'-0"

NOTE: VERIFY ALL DIMENSIONS IN FIELD

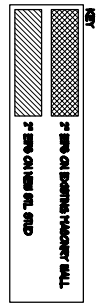

<p style="font-size: 2em; font-weight: bold;">A3b</p>	<p>NEW EIFS ELEVATIONS</p>	<p>Date MAR 24, 2003</p>	<p>Scale As Noted</p>	<p>Project: FOREST CITY CHEVROLET BRIGHTON AVE PORTLAND, MAINE</p>	<p>ARCHETYPE, P.A. ARCHITECTS 48 Union Wharf Portland, Maine 04101 (207) 772-6022 Fax (207) 772-4058</p>	<p>Owner:</p>
	<p>Revisions Issued for MEP 10-9-03</p>					