



1 SPRINT AREA - MILLWORK PLAN  
SCALE: 1/2" = 1'-0"


NOTE:  
ANY ITEMS PLACED WITHIN OPEN AREA BELOW  
DISPLAY COUNTER SHALL NOT PROTRUDE BEYOND  
FRONT EDGE OF TABLE FRAME/COUNTER

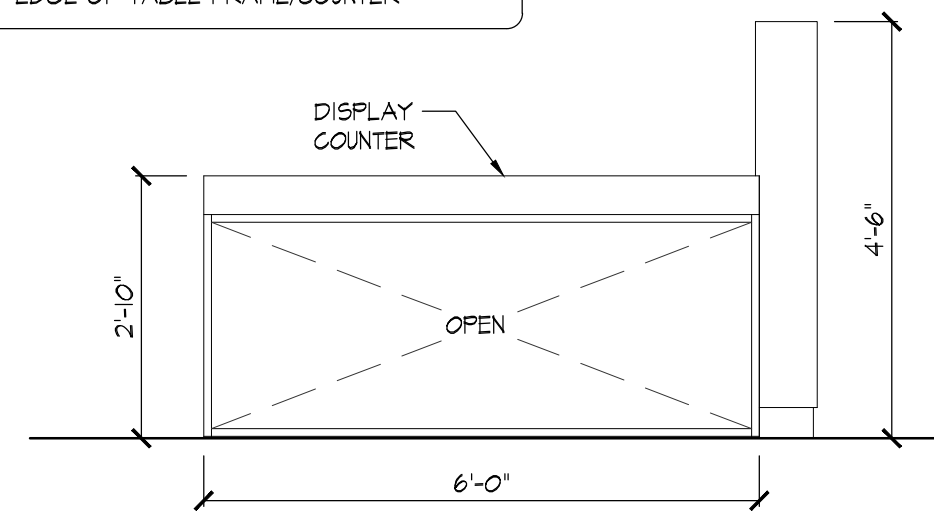


2 ELEVATION @ HANDSET TABLE  
SCALE: 1/2" = 1'-0"

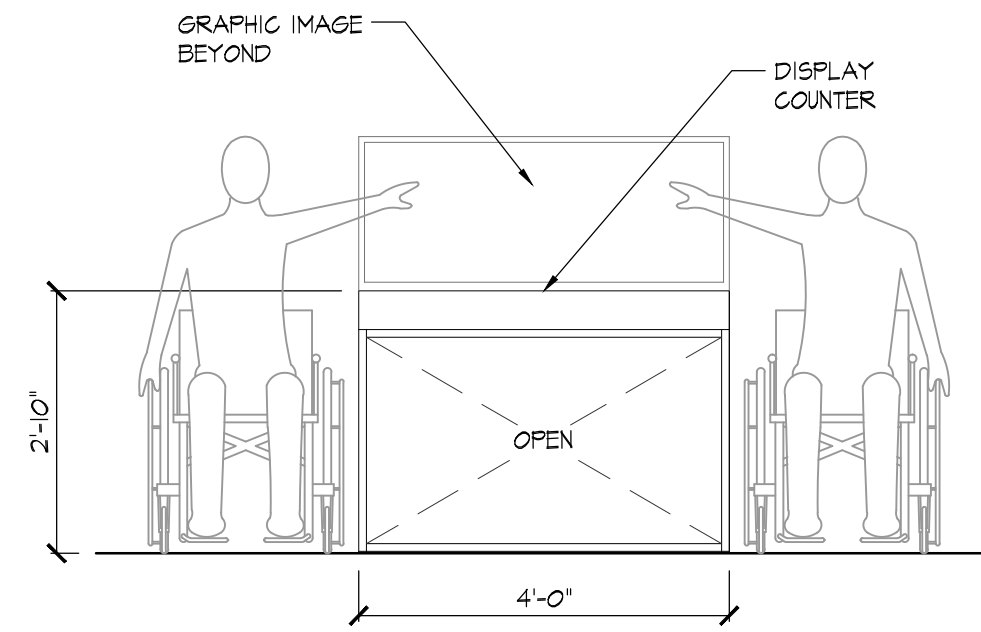


3 ELEVATION @ HANDSET TABLE  
SCALE: 1/2" = 1'-0"

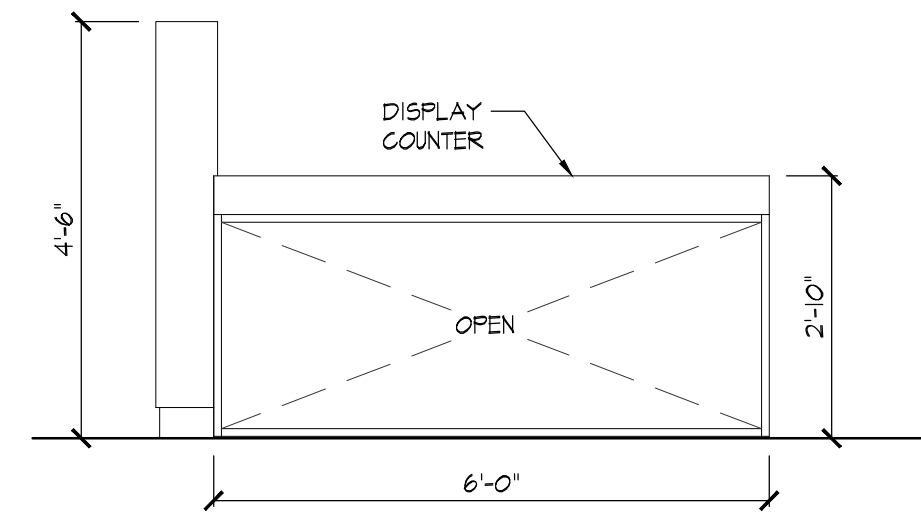


4 ELEVATION @ HANDSET TABLE  
SCALE: 1/2" = 1'-0"

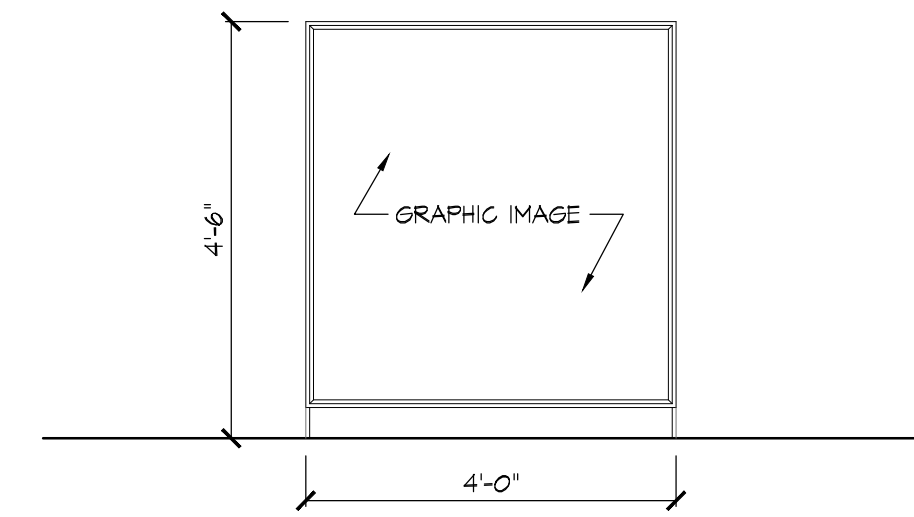


3 ELEVATION @ HANDSET TABLE  
SCALE: 1/2" = 1'-0"

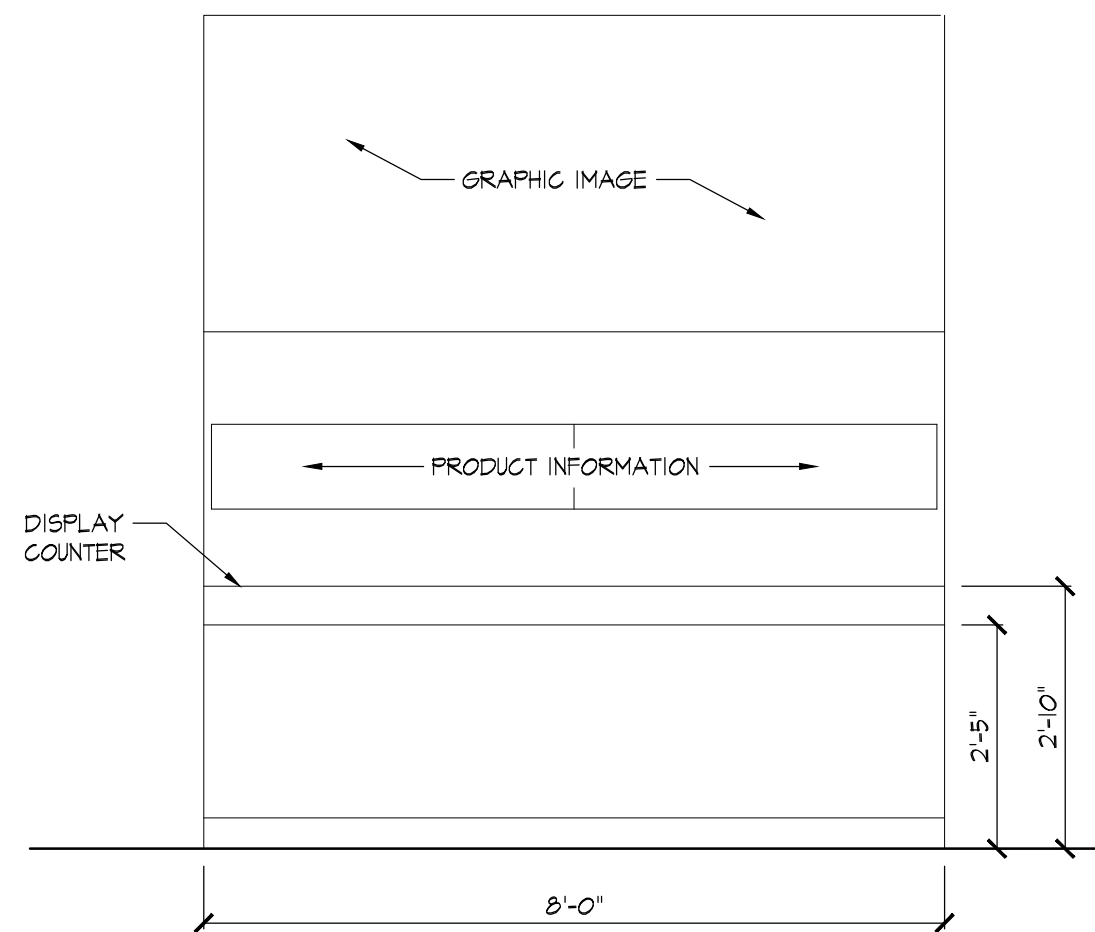


6 ELEVATION @ DEVICE WALL  
SCALE: 1/2" = 1'-0"

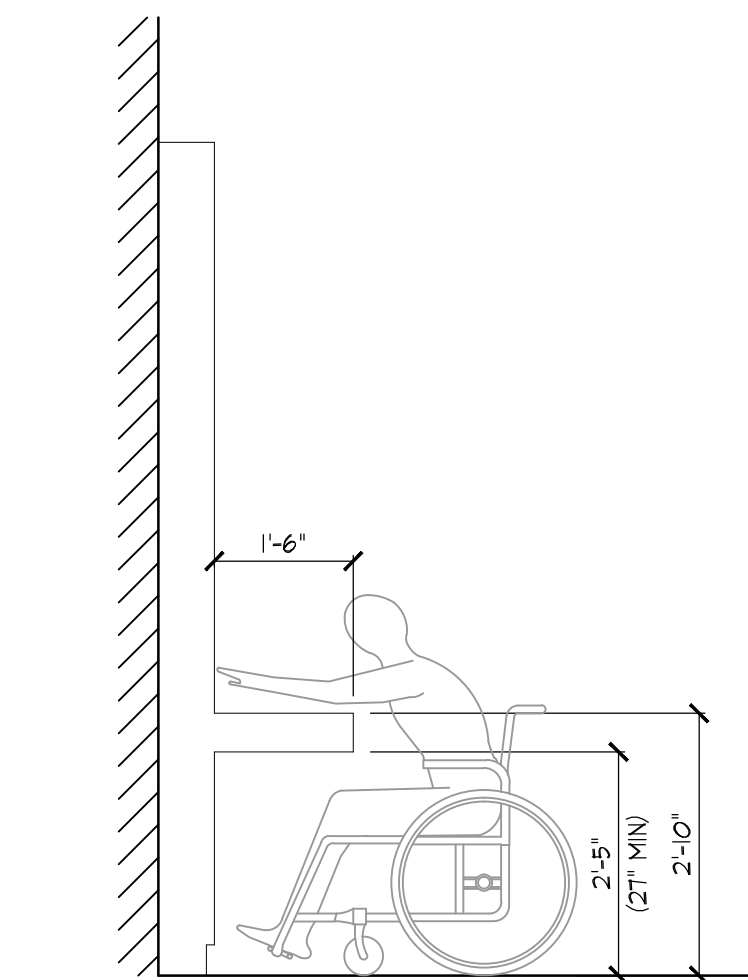

7 SECTION @ DEVICE WALL  
SCALE: 1/2" = 1'-0"

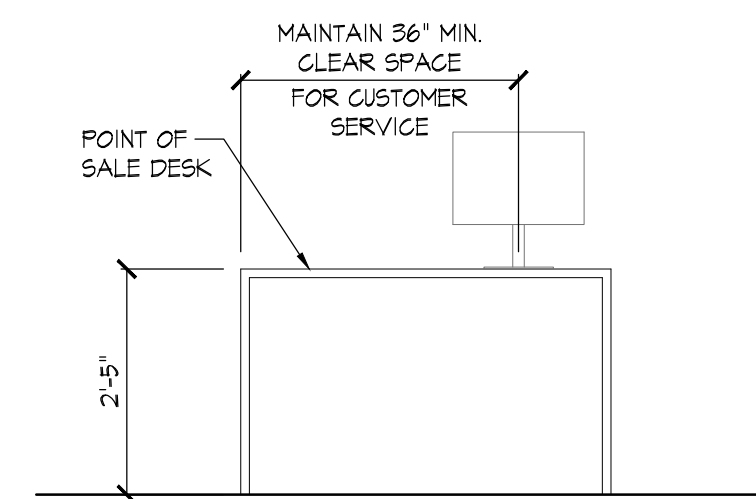

8 ELEVATION @ POS DESK  
SCALE: 1/2" = 1'-0"

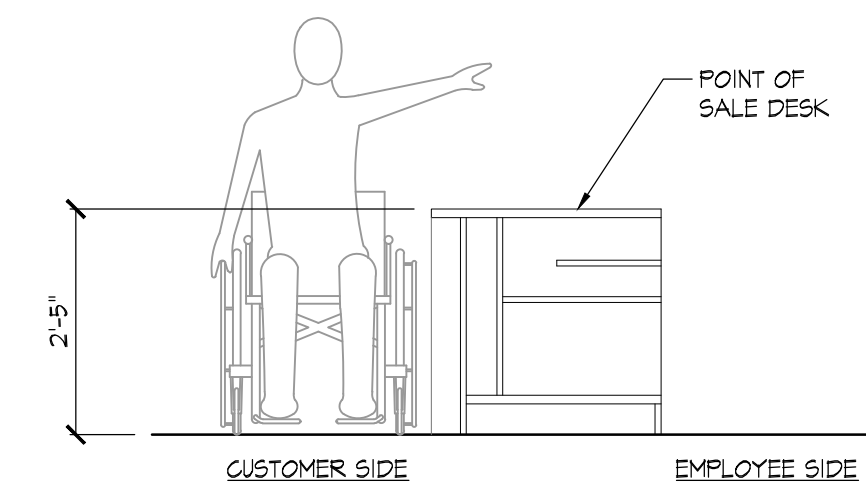


9 SECTION @ POS DESK  
SCALE: 1/2" = 1'-0"



WILLIAM STARCK  
ARCHITECTS, INC.

126 COVE STREET  
FALL RIVER, MASSACHUSETTS 02720  
10 DORRANCE STREET, SUITE 700  
PROVIDENCE, RI 02903  
T: 508.639.5733  
F: 508.632.2596  
WWW.STARCKARCHITECTS.COM

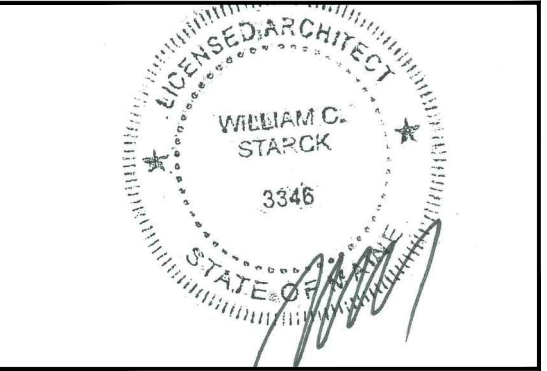

STORE WITHIN A STORE  
SPRINT STORE # 7766  
(WITHIN RADIOSHACK STORE # 1106)  
1064 BRIGHTON AVENUE  
PORTLAND, ME 04102

REVISIONS:

SCALE: AS NOTED  
DATE: 10.28.15  
DRAWN BY: MJT  
JOB NUMBER: 246-15  
DRAWING NAME:

MILLWORK PLAN  
& ELEVATIONS

DRAWING NUMBER:

A-2

COMMENTS: