


PRINTED: Nov 20, 2012

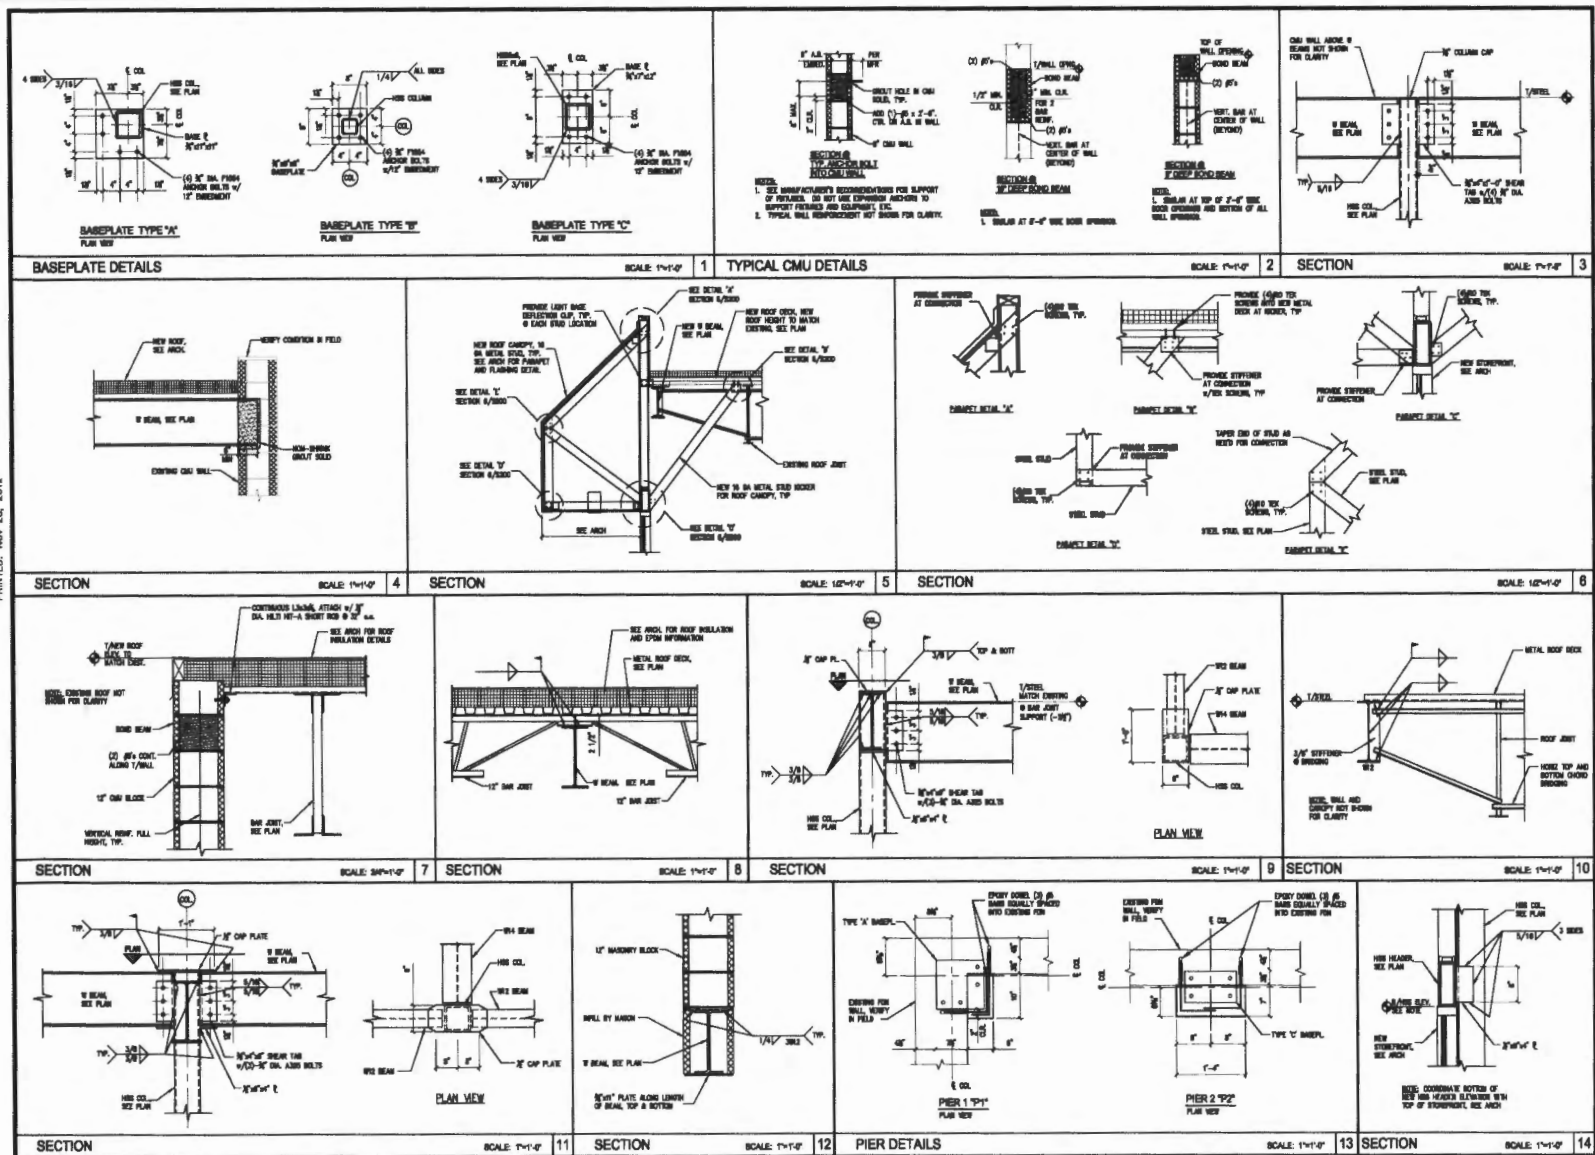

CLIENT: JOHN T. BRENNAN & ASSOCIATES
PO BOX 685
PORTLAND, ME 04207



PORTLAND, ME
SULLIVAN TIRE
1100 BRIGHTON AVE
BUILDING RENOVATION

ISSUED	DATE	BY	CHKD	APP'D

SHEET TITLE: FRAMING DETAILS
DESIGNED: SJP
DRAWN: SJP
DATE: 10-25-12
PROJECT NUMBER: 13-104

S200