

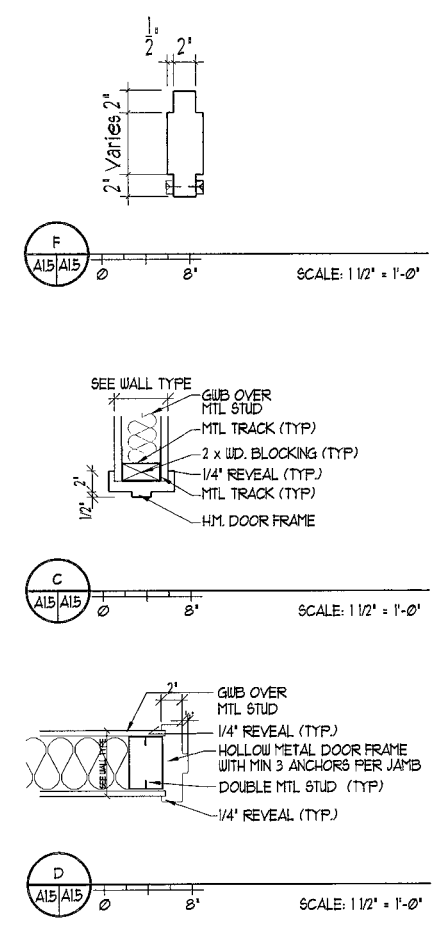
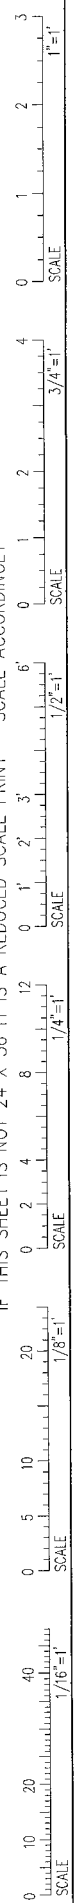


IF THIS SHEET IS NOT 24 X 36 IT IS A REDUCED SCALE PRINT - SCALE ACCORDINGLY

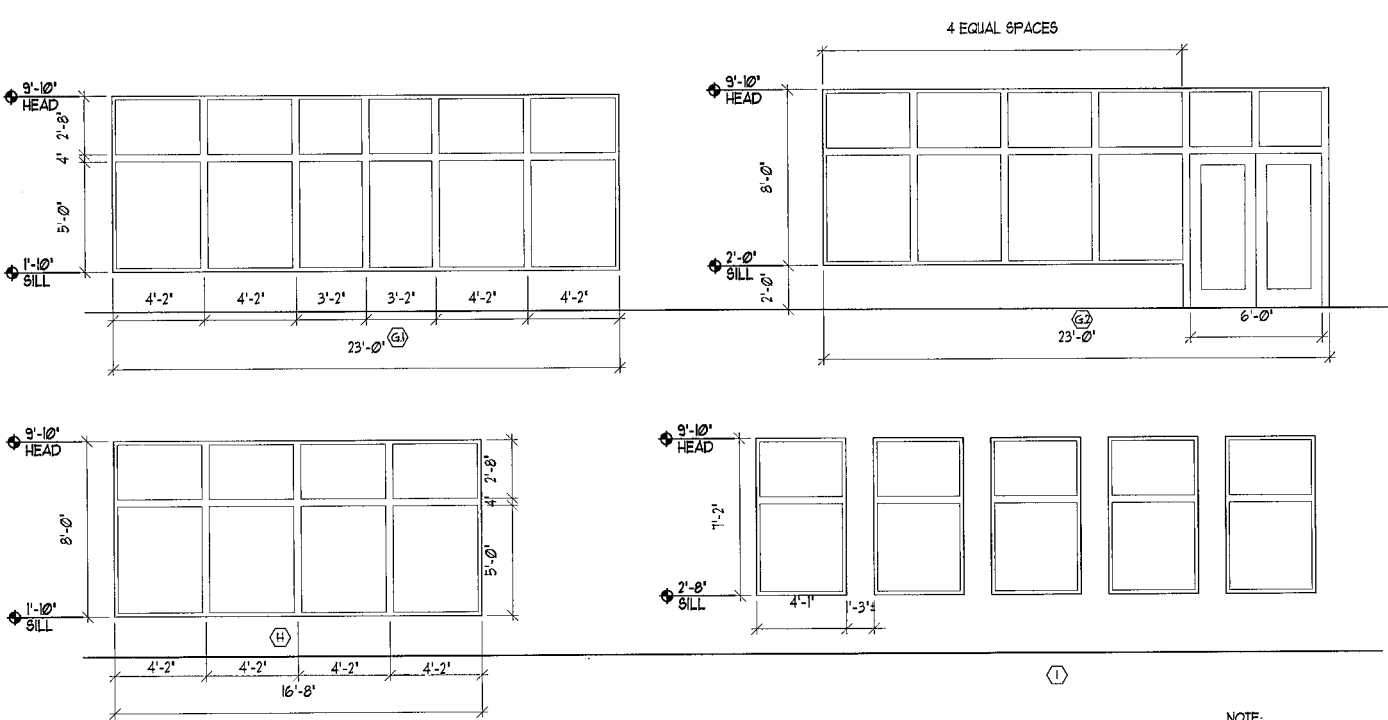

DOOR AND FRAME TYPES
SCALE: 1 1/2" = 1'-0"

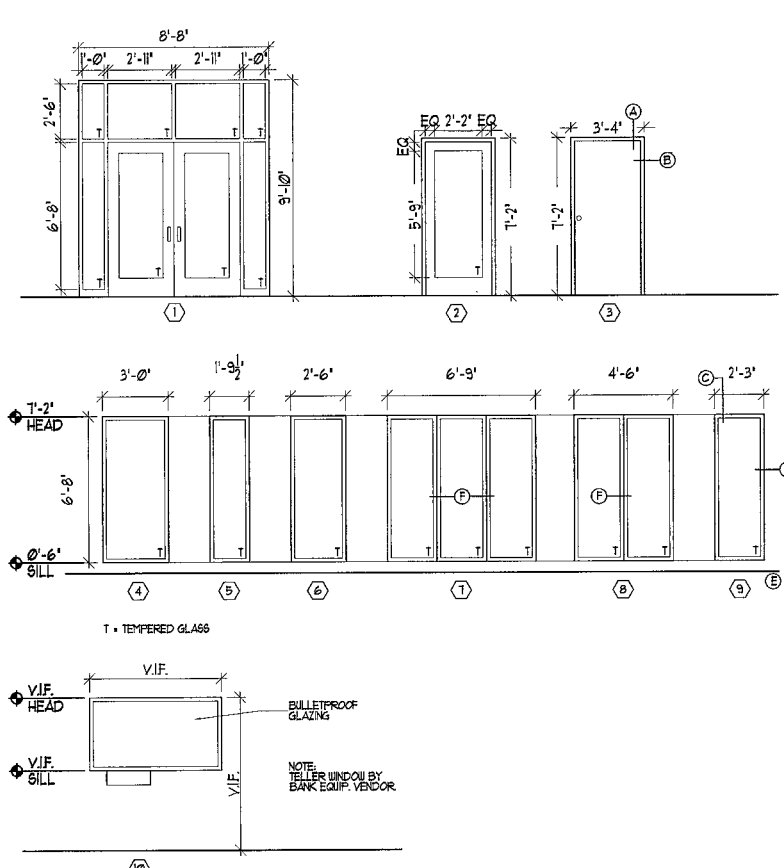

2 SHELL WINDOW TYPES, FOR REFERENCE ONLY
SCALE: 1 1/2" = 1'-0"

NOTE:
PROVIDED BY LANDLORD
IN SHELL CONSTRUCTION

NUM	DESCRIPTION	SIZE	DOOR			FRAME				DETAIL	NOTES
			MAT	TYPE	RATING	MAT	HEAD	JAMB	SILL		
101A	BREAK TO COPY/FAX	3'-0"x1'-0"	WD	3	-	HM	-	-	-	-	-
102A	DUI TELLER TO COPY/FAX	3'-0"x1'-0"	WD	3	-	HM	-	-	-	-	-
103A	CASH/WORK TO DUI TELLER	3'-0"x1'-0"	-	-	-	-	-	-	-	-	-
104A	OFFICE TO LOBBY	3'-0"x1'-0"	WD	2	-	HM	-	-	-	-	-
105A	TEL/DATA TO BREAK	3'-0"x1'-0"	WD	3	-	HM	-	-	-	-	-
106A	COPY/FAX TO HALL	3'-0"x1'-0"	WD	3	-	HM	-	-	-	-	-
109A	TOILET TO HALL	3'-0"x1'-0"	WD	3	-	HM	-	-	-	-	-
112A	OFFICE TO LOBBY	3'-0"x1'-0"	WD	2	-	HM	-	-	-	-	-
113A	TOILET TO HALL	3'-0"x1'-0"	WD	3	-	HM	-	-	-	-	-
114A	STOR TO TOILET	3'-0"x1'-0"	WD	3	-	HM	-	-	-	-	-
116A	CONFERENCE TO LOBBY	3'-0"x1'-0"	WD	2	-	HM	-	-	-	-	-
117A	OFFICE TO WAITING	3'-0"x1'-0"	WD	2	-	HM	-	-	-	-	-
118A	OFFICE TO WAITING	3'-0"x1'-0"	WD	2	-	HM	-	-	-	-	-
119A	ENTRY TO LOBBY	6'-0"x1'-0"	ALUM	1	-	-	-	-	-	-	-
119B	ENTRY TO OUTSIDE	6'-0"x1'-0"	ALUM	NIC	-	-	-	-	-	-	SHELL WORK
BL101	ENTRY TO OFFICE	3'-0"x6'-8"	TG	4	-	-	-	-	-	-	-
BL102	LOBBY TO OFFICE	2'-6"x6'-8"	TG	6	-	-	-	-	-	-	-
BL103	LOBBY TO OFFICE	3'-0"x6'-8"	TG	4	-	-	-	-	-	-	-
BL104	OFFICE TO OFFICE	3'-0"x6'-8"	TG	4	-	-	-	-	-	-	-
BL105	LOBBY TO OFFICE	3'-0"x6'-8"	TG	4	-	-	-	-	-	-	-
BL106	LOBBY TO CONFERENCE	3'-0"x6'-8"	TG	4	-	-	-	-	-	-	-
BL107	LOBBY TO OFFICE	1'-9 1/2"x6'-8"	TG	5	-	-	-	-	-	-	-
BL108	LOBBY TO OFFICE	4'-6"x6'-8"	TG	8	-	-	-	-	-	-	-
BL109	OFFICE TO OFFICE	3'-0"x6'-8"	TG	4	-	-	-	-	-	-	-
BL110	LOBBY TO OFFICE	2'-3"x6'-8"	TG	9	-	-	-	-	-	-	-
BL111	OFFICE TO OFFICE	3'-0"x6'-8"	TG	4	-	-	-	-	-	-	-
BL112	LOBBY TO OFFICE	6'-9"x6'-8"	TG	1	-	-	-	-	-	-	-
BL113	LOBBY TO OFFICE	4'-6"x6'-8"	TG	8	-	-	-	-	-	-	-

NOTES: A- ALL BORROWED LIGHTS WITH BOTTOM EDGE LESS THAN 18" AFF. ARE REQUIRED TO BE TEMPERED
 B- ALL BORROWED LIGHTS LESS THAN 24" FROM INT. DOORS ARE REQUIRED TO BE TEMPERED
 C-

PORT CITY ARCHITECTURE
 65 NEWBURY STREET
 PORTLAND, ME 04101
 207.761.9000
 fax: 207.761.2010
 info@portcityarch.com

brandpartners
 BrandPartners
 10 Main Street
 Rochester, NH 03839
 Phone: 603.335.1400
 Fax: 603.335.4542

Bangor Savings Bank
 BRIGHTON AVE
 Portland, Maine

DATE DESCRIPTION REVISIONS

Date Issued 10/16/06
 Project Number 06108
 Drawing Scale AS NOTED

SHEET NAME
DOOR / WINDOW SCHEDULES

Drawn By NLG
 Checked By JCC

A15