

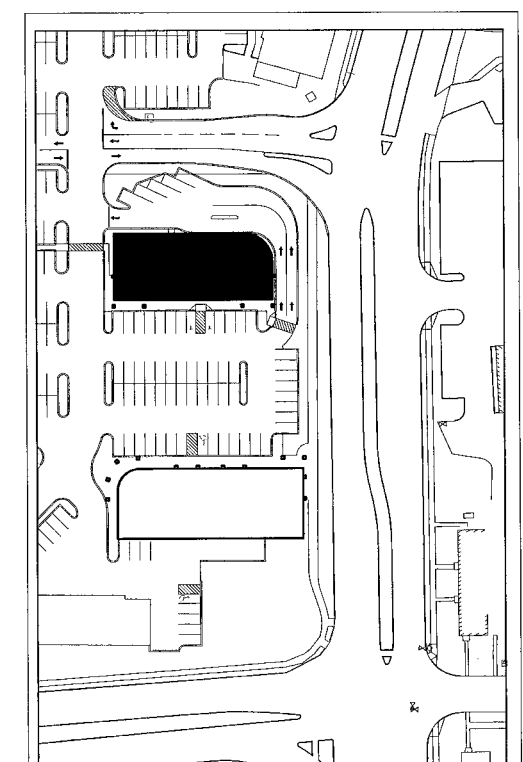
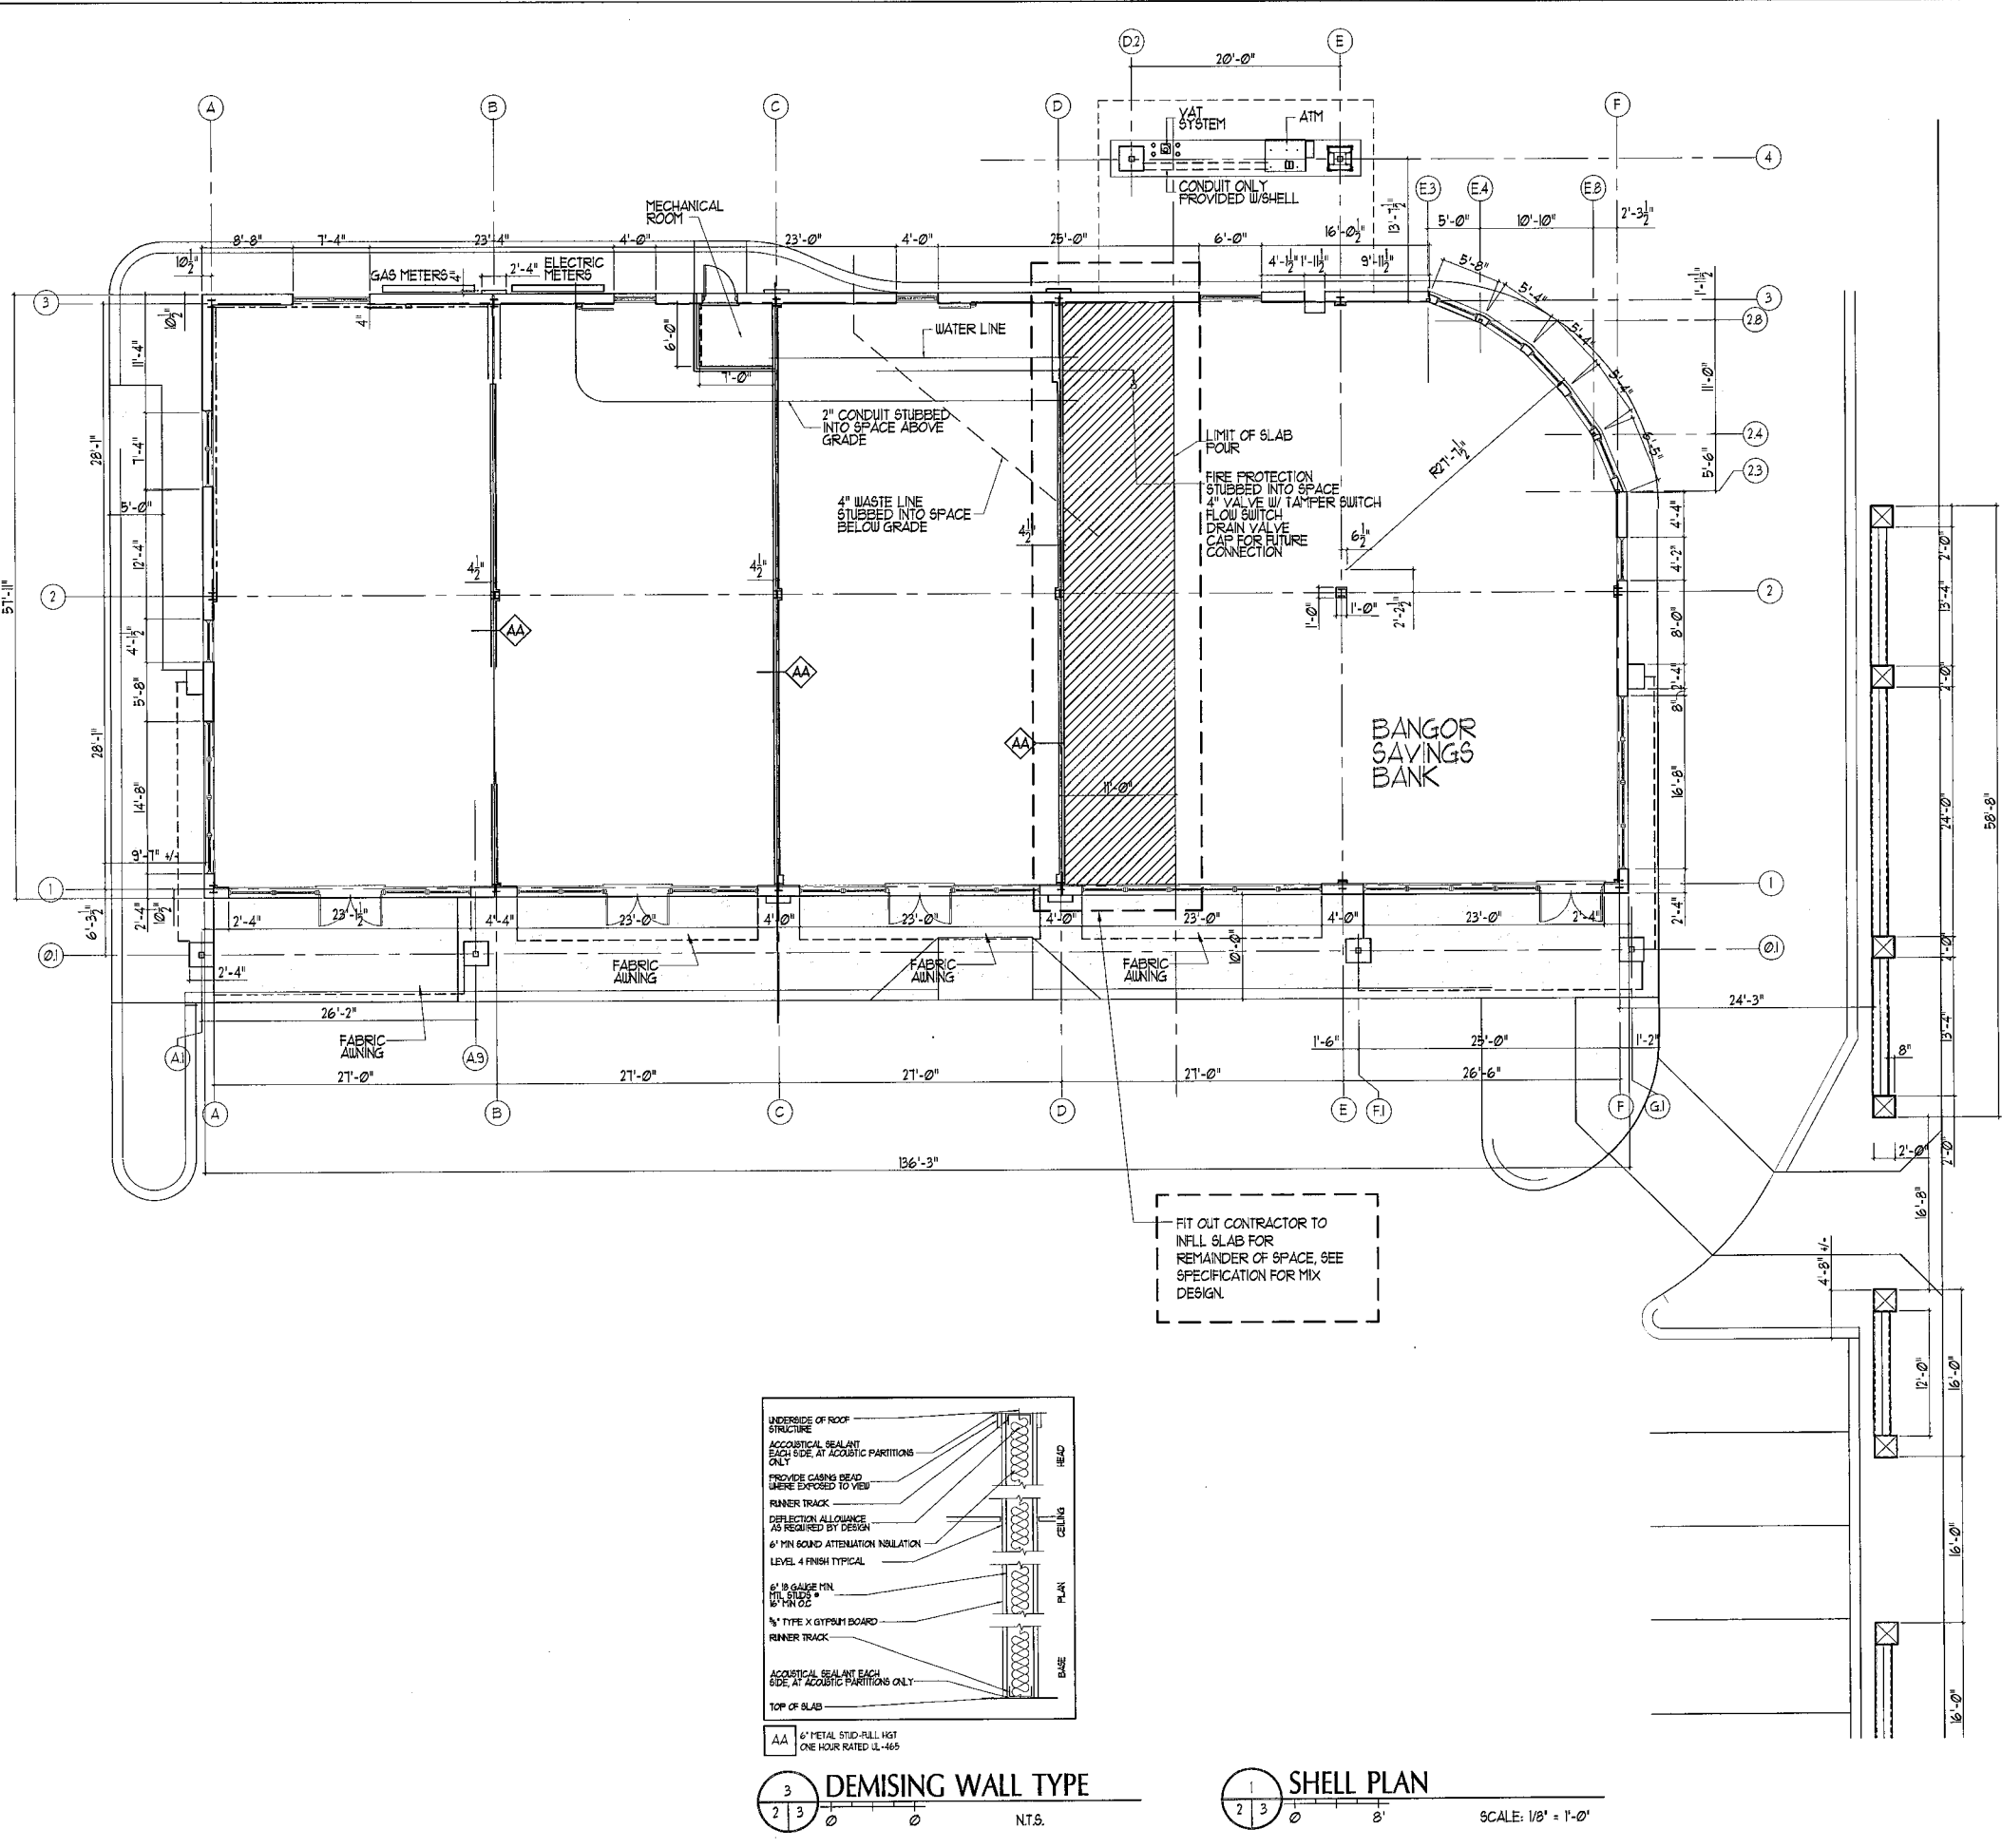


IF THIS SHEET IS NOT 24 X 36 IT IS A REDUCED SCALE PRINT - SCALE ACCORDINGLY

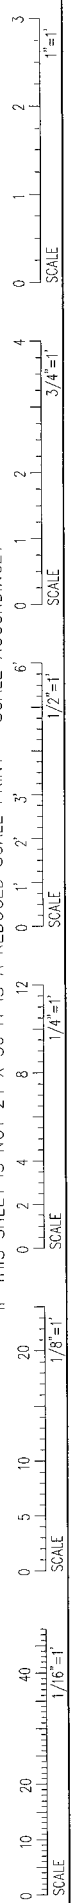


1 SITE KEY PLAN
 2 3 0 0 N.T.S.
 NOTE: DRAWING FOR REFERENCE ONLY, WORK ON THIS SHEET IS LIMITED TO THAT NOTED TO BE PROVIDED BY FIT OUT CONTRACTOR. FIT OUT CONTRACTOR RESPONSIBLE TO VERIFY SHELL DETAILS AND DIMENSION ARE AS NOTED. IF EXISTING CONDITIONS VARY FROM THAT SHOWN, CONTACT BRANDPARTNERS OR THE ARCHITECT AT ONCE.

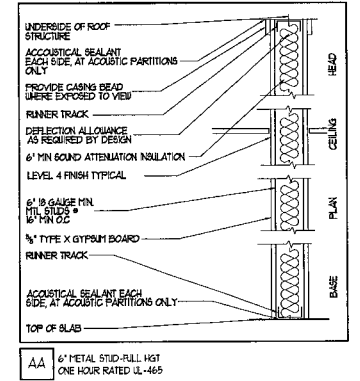


3 DEMISING WALL TYPE
 2 3 0 0 N.T.S.

1 SHELL PLAN
 2 3 0 8' SCALE: 1/8" = 1'-0"

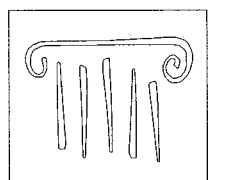


PORT CITY ARCHITECTURE

65 NEWBURY STREET
 PORTLAND, ME 04101
 207.761.9000
 fax: 207.761.2010
 info@portcityarch.com

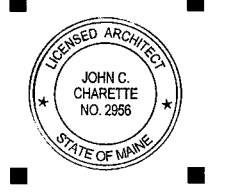

brandpartners

BrandPartners
 10 Main Street
 Rochester, NH 03839
 Phone: 603.335.1400
 Fax: 603.335.4542

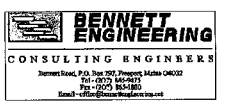

Bangor Savings Bank

BRIGHTON AVE
 Portland, Maine

DATE	DESCRIPTION
REVISIONS	

Date Issued: 10/16/06

Project Number: 06108

Drawing Scale: 1/8" = 1'-0"

SHEET NAME:
RETAIL THREE PLAN

Drawn By:
 NLG

Checked By:
 JCC

SP-1