




A

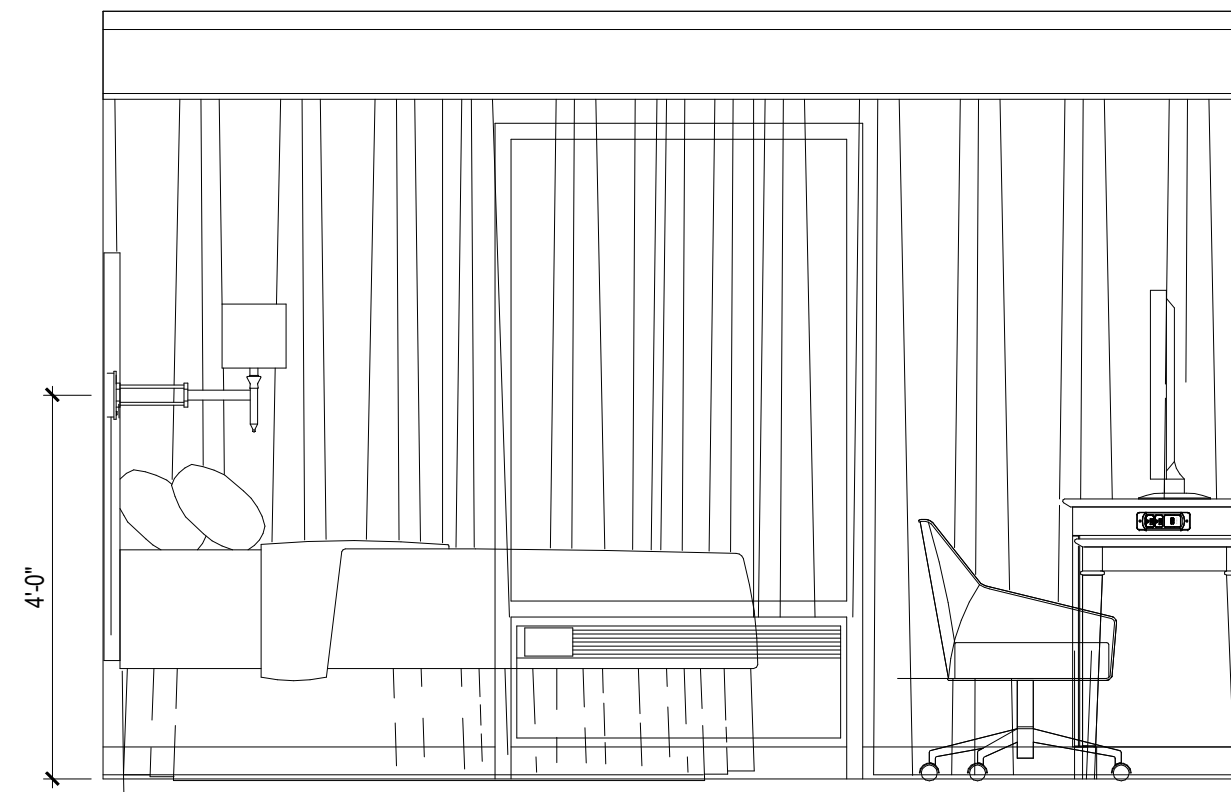

B

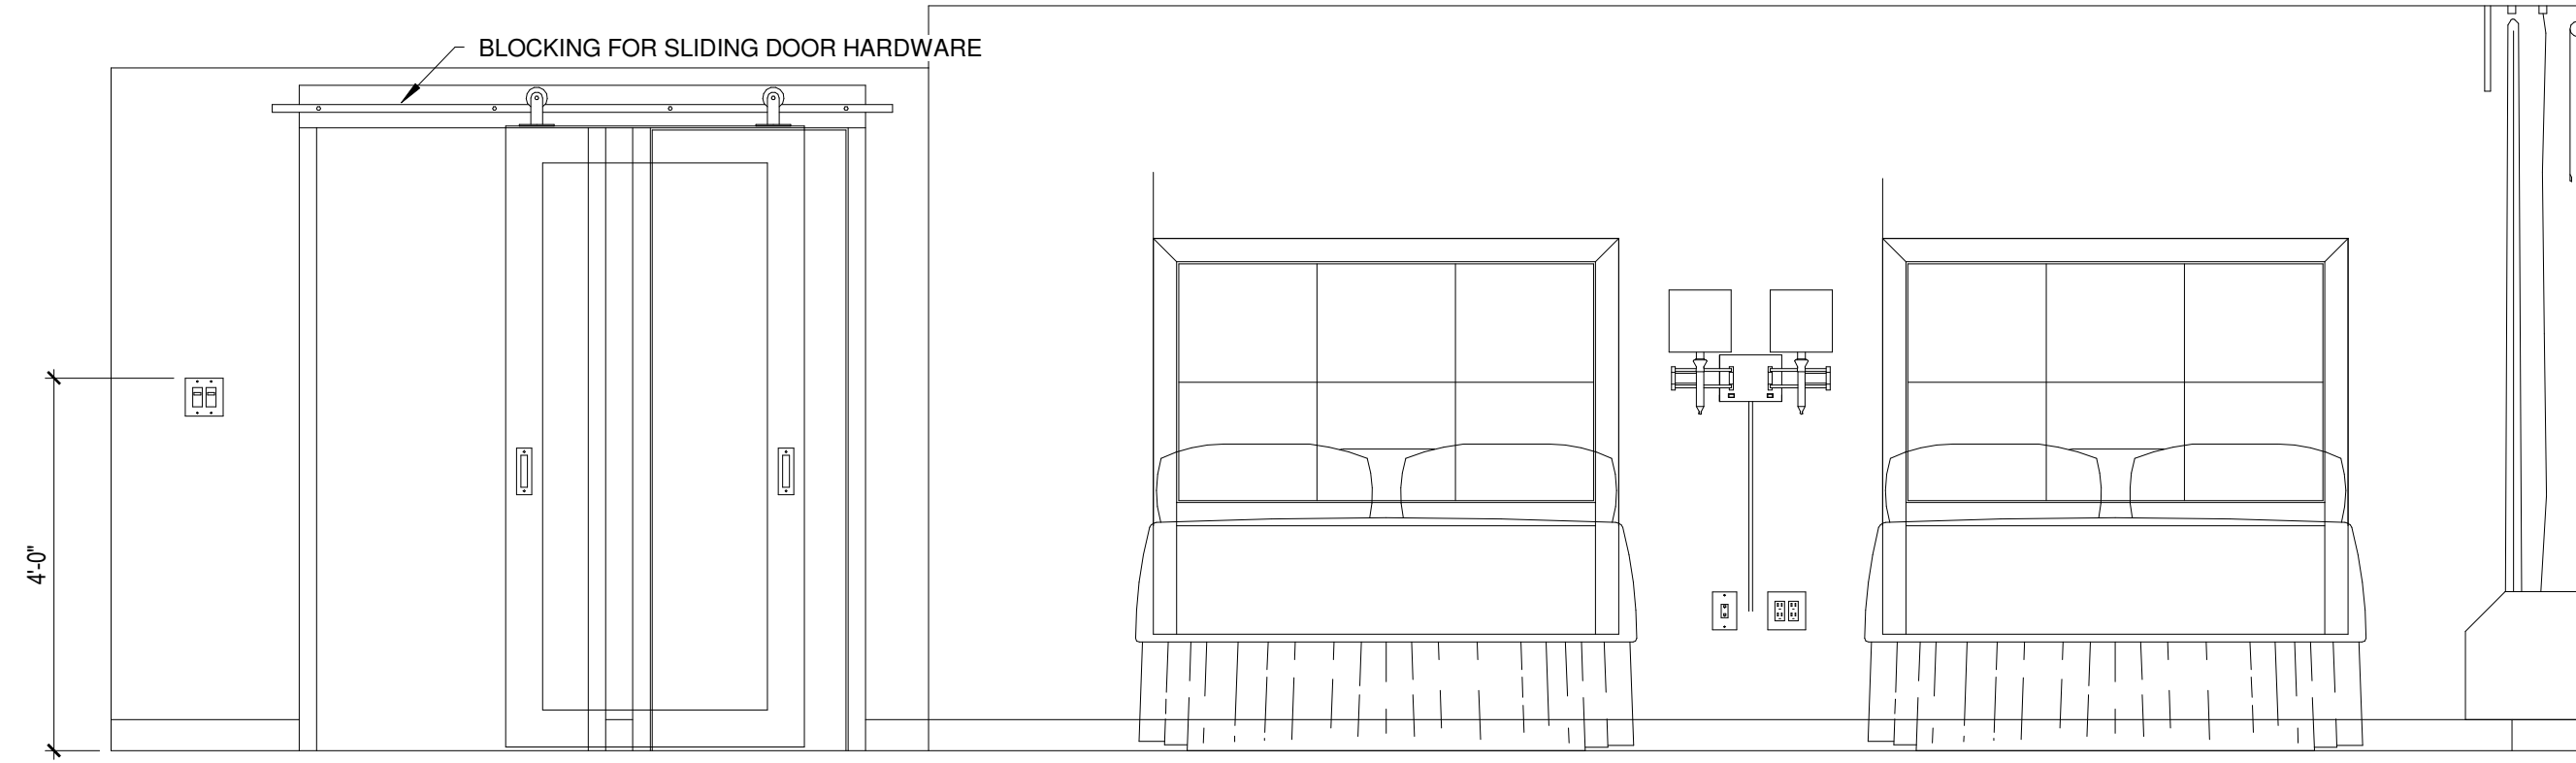


C

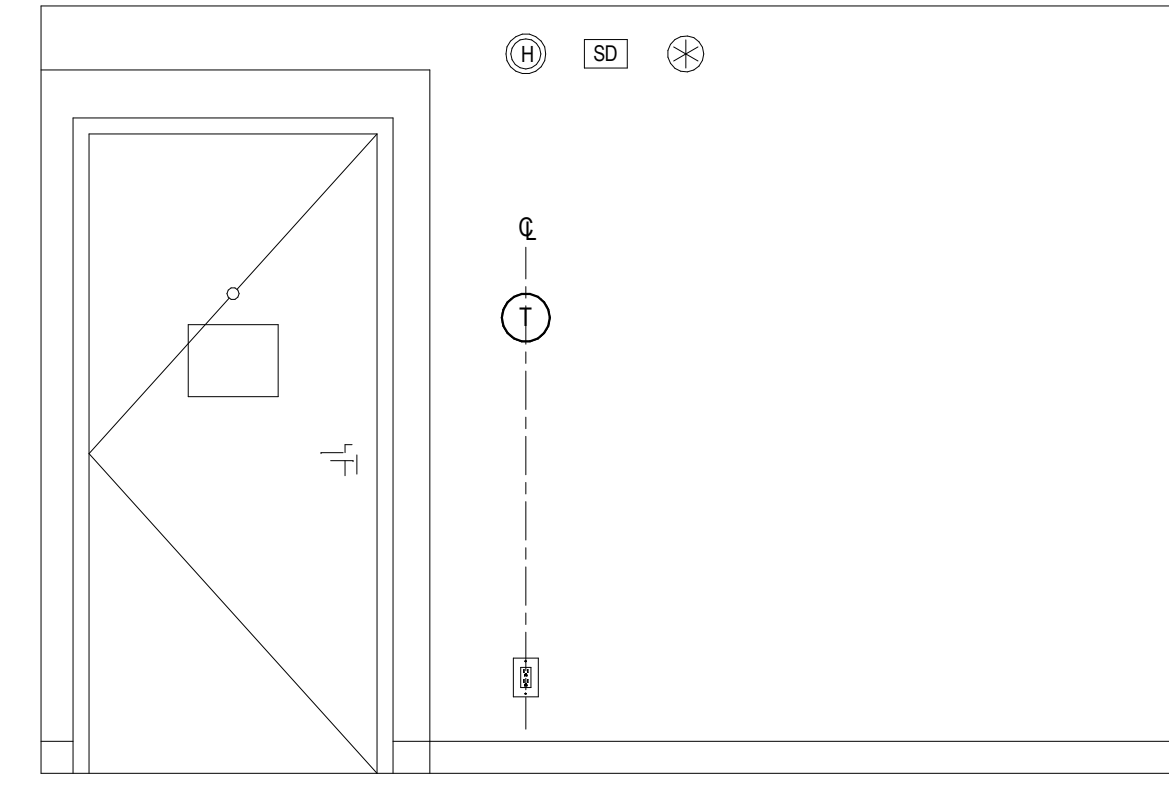


D


1 | DOUBLE QUEEN ELEVATIONS
1/2" = 1'-0"

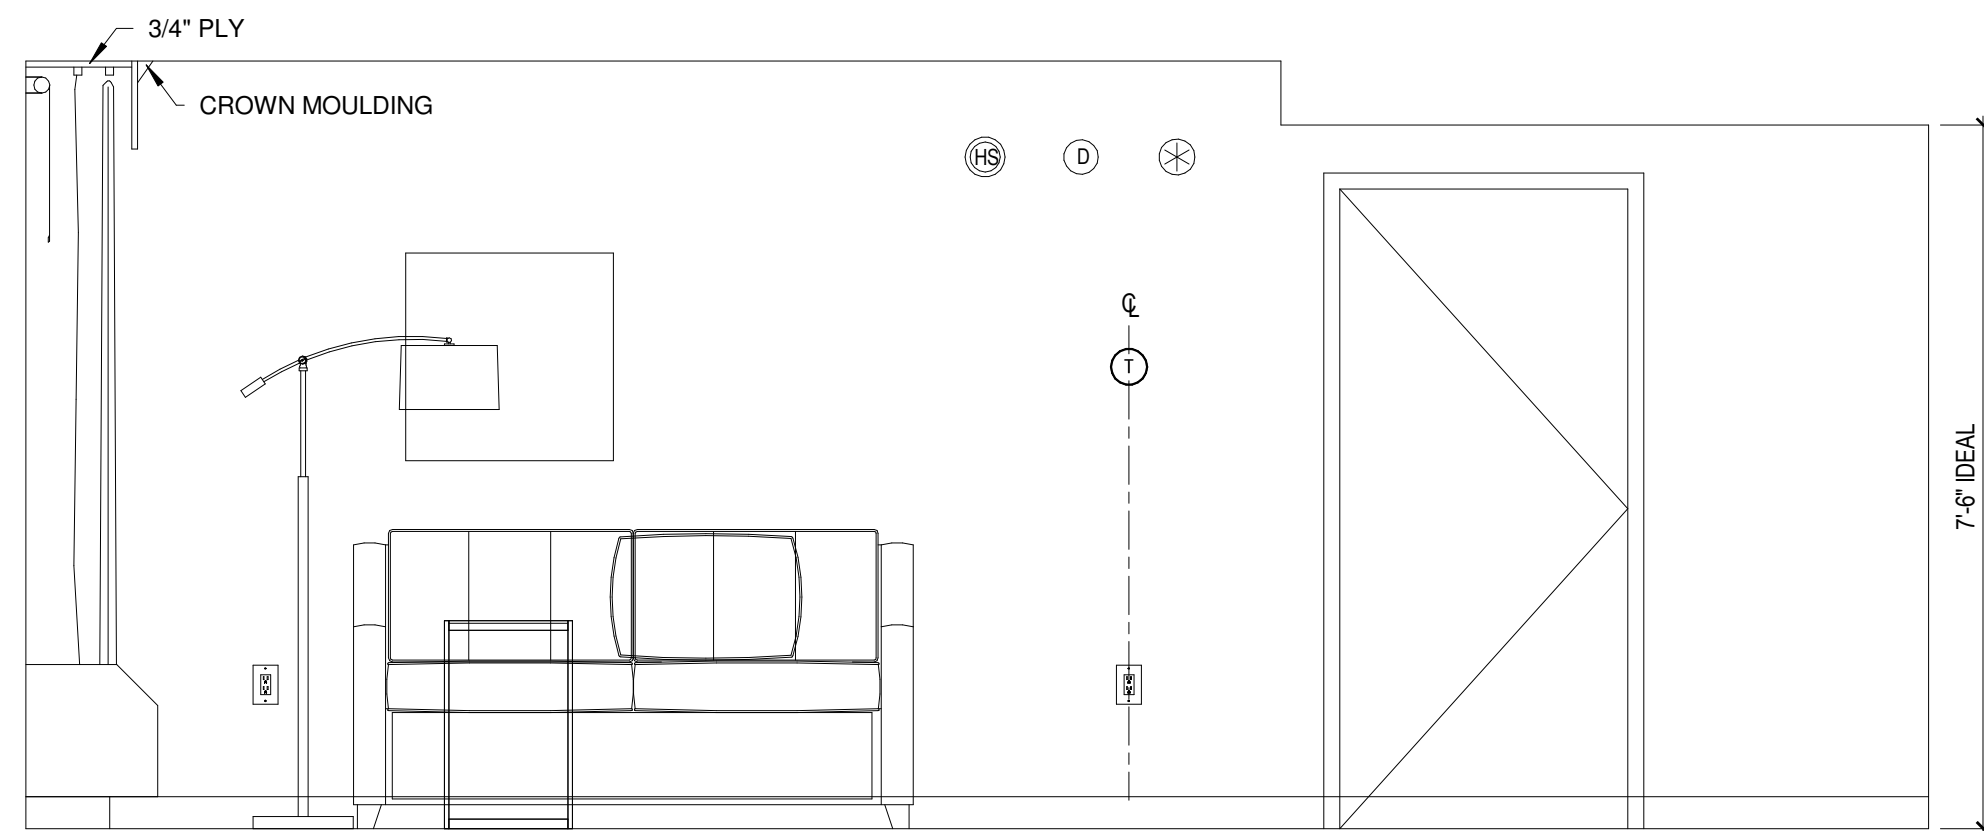


A

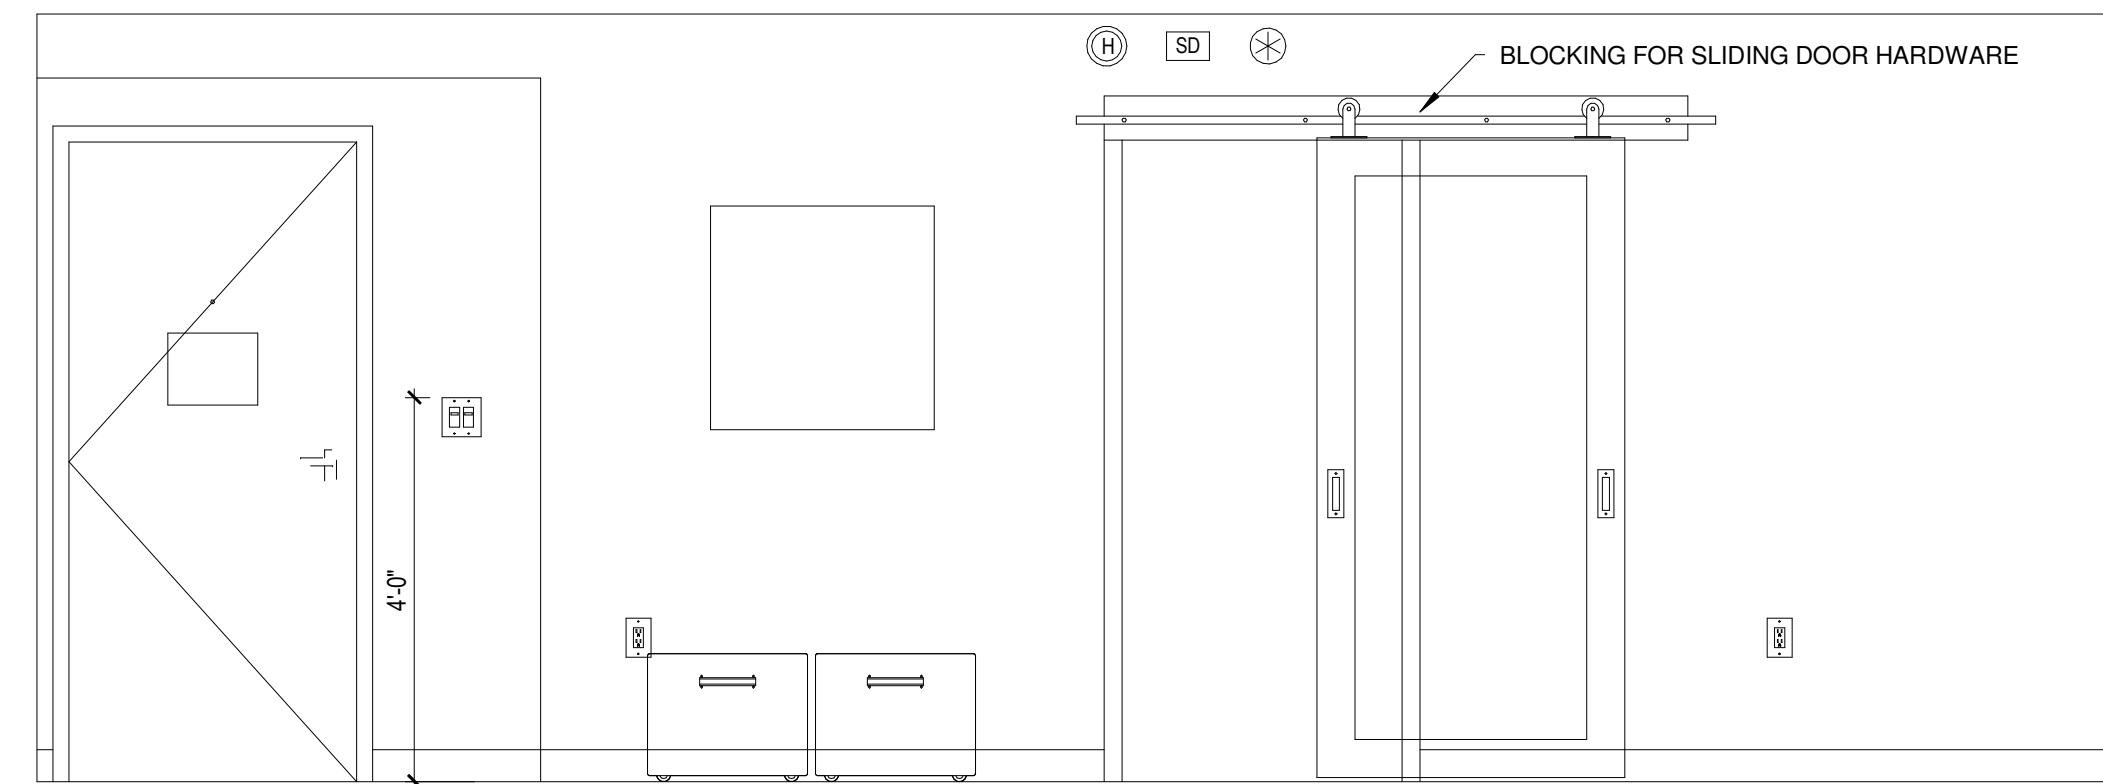

B

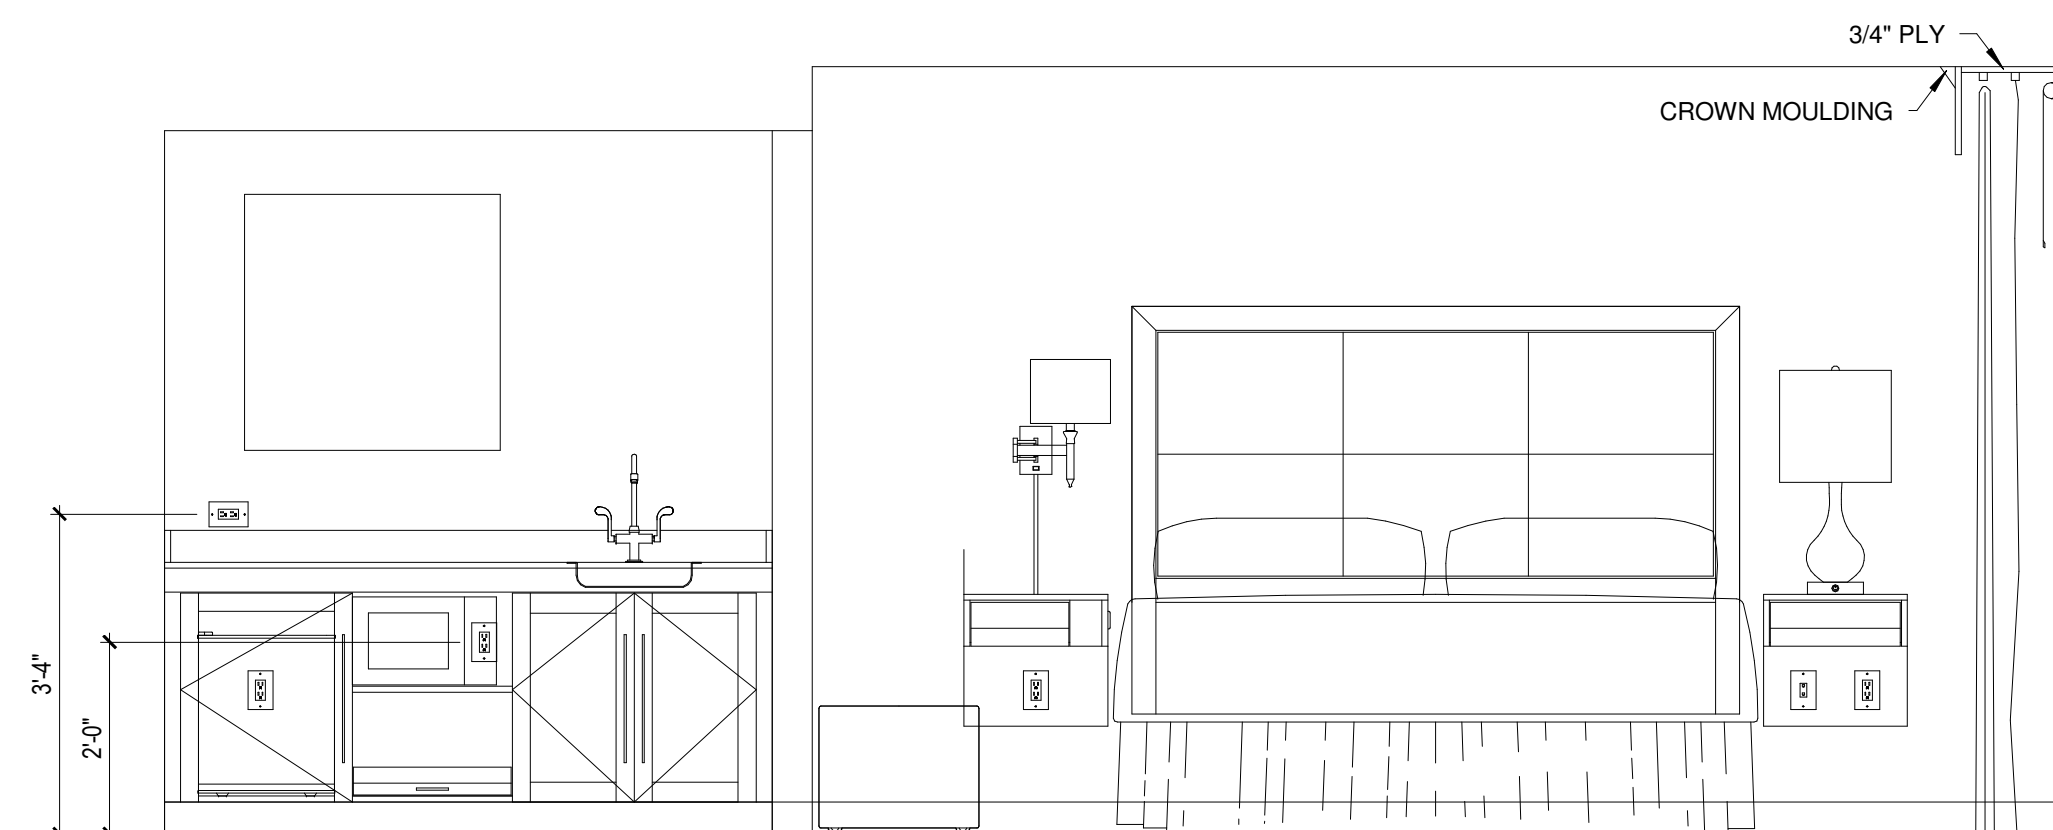


C

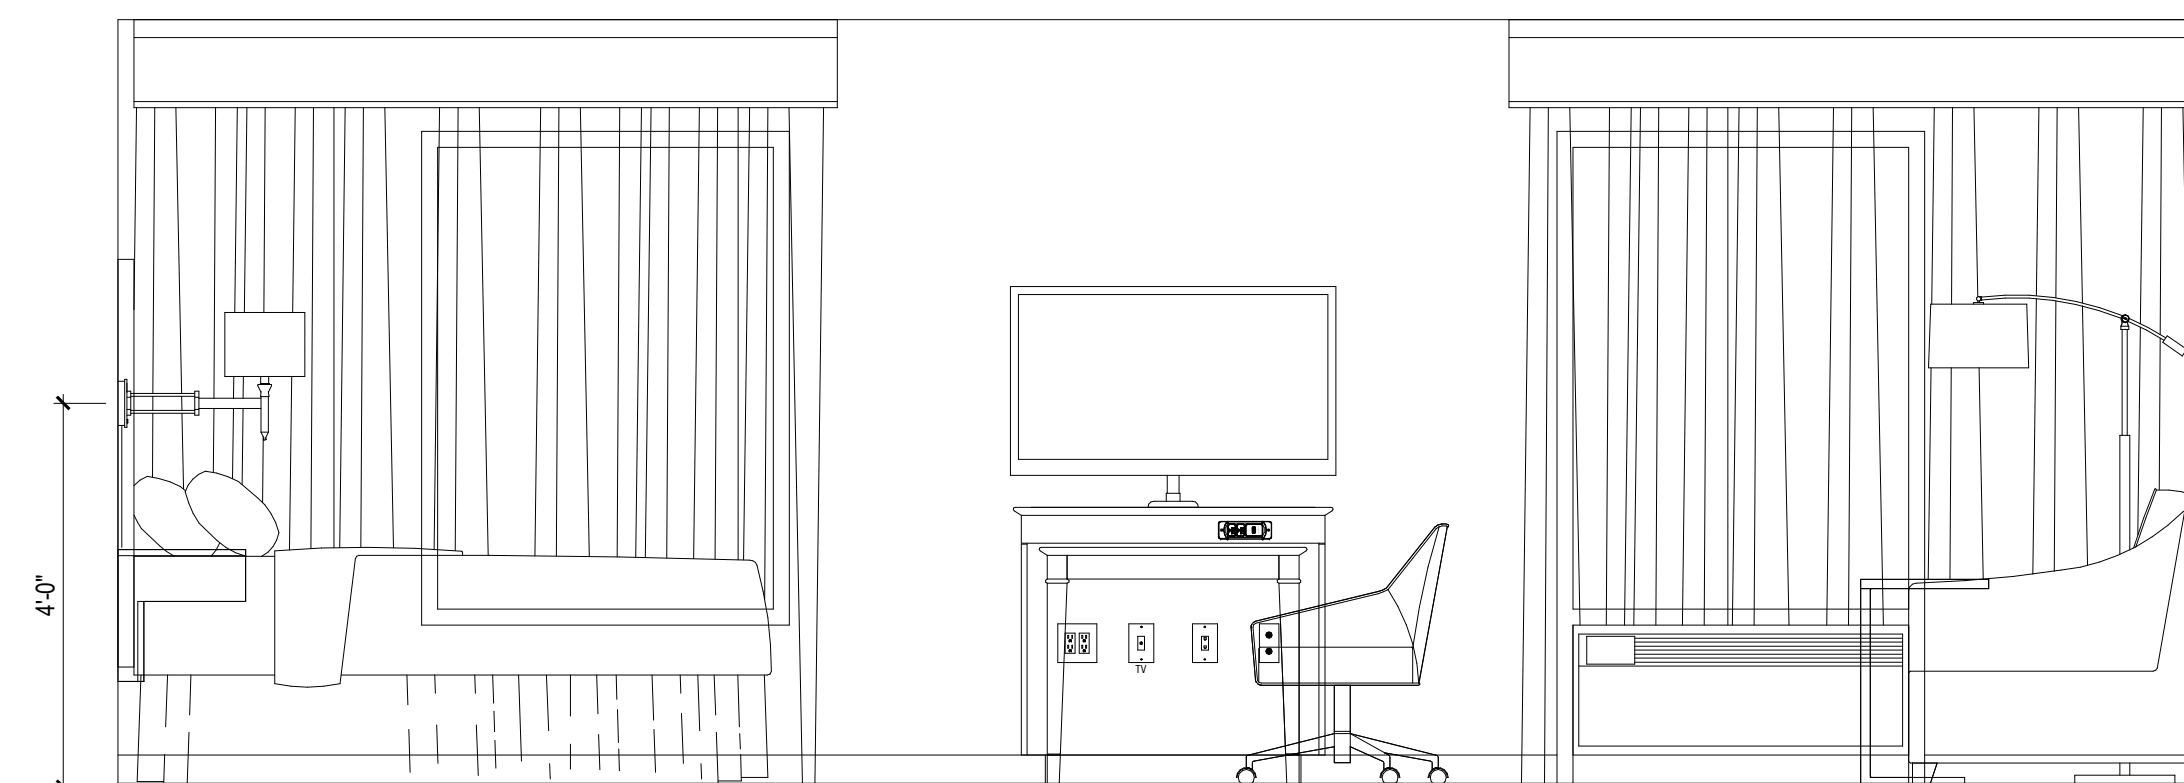

D

2 | KING STUDIO ELEVATIONS
1/2" = 1'-0"

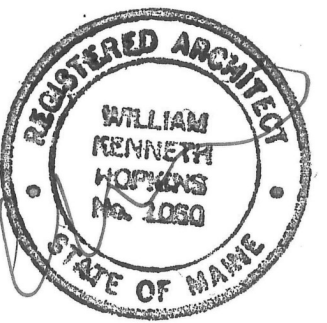

Prepared For:
**PORTLAND
HOTEL, INC**

Consultant:

Architect:
**ARCHETYPE
architects**
48 Union Wharf Portland, Maine 04101
(207) 772-6022 ARCHETYPE@ARCHETYPEA.COM

Project:
**HAMPTON INN &
SUITES**
1200 Brighton Ave
Portland, ME

Revisions:
2 TO FEB 2016
SUB TO CITY

Date: 12-23-2015
Scale: 1/2" = 1'-0"
UNIT ELEVATIONS

A6.01