

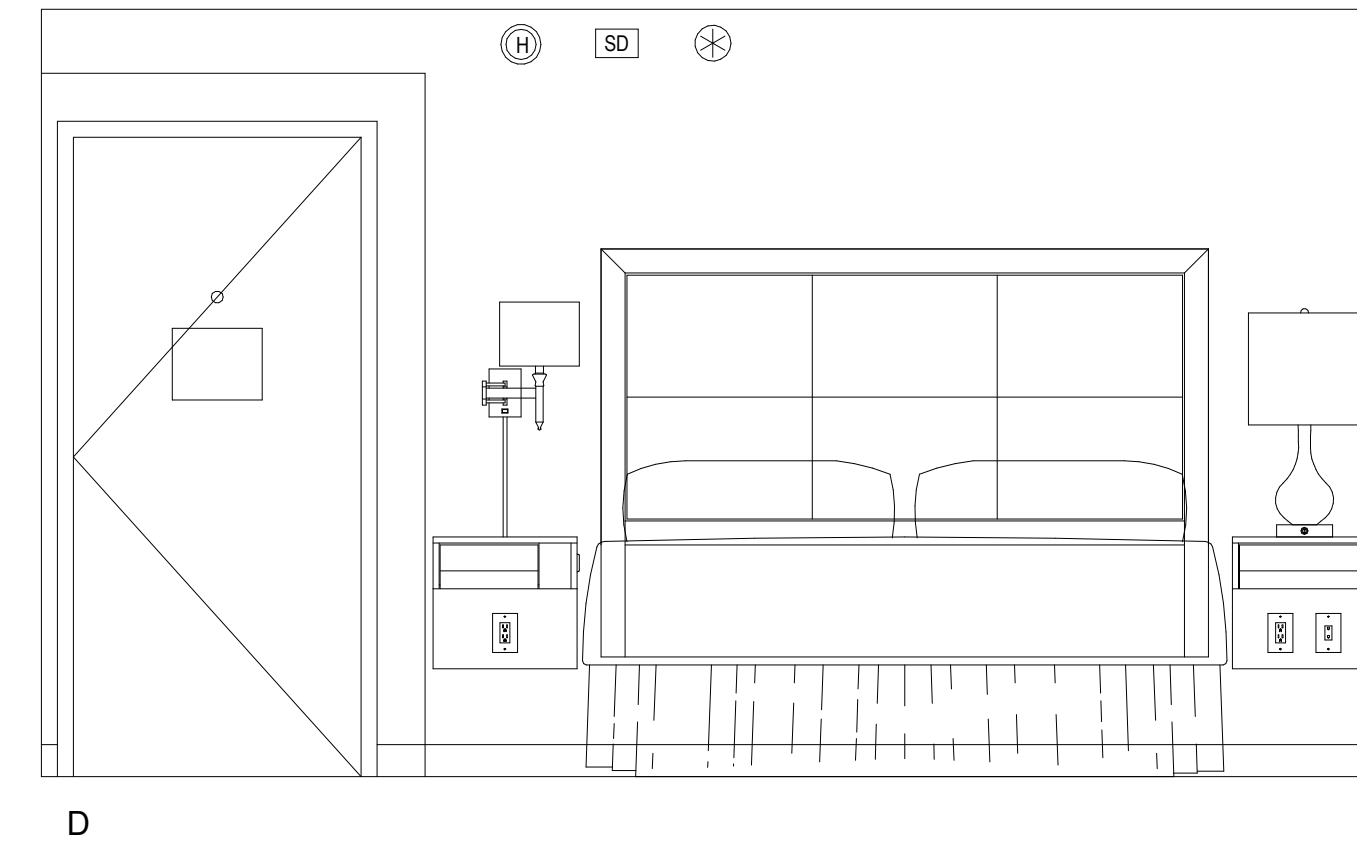
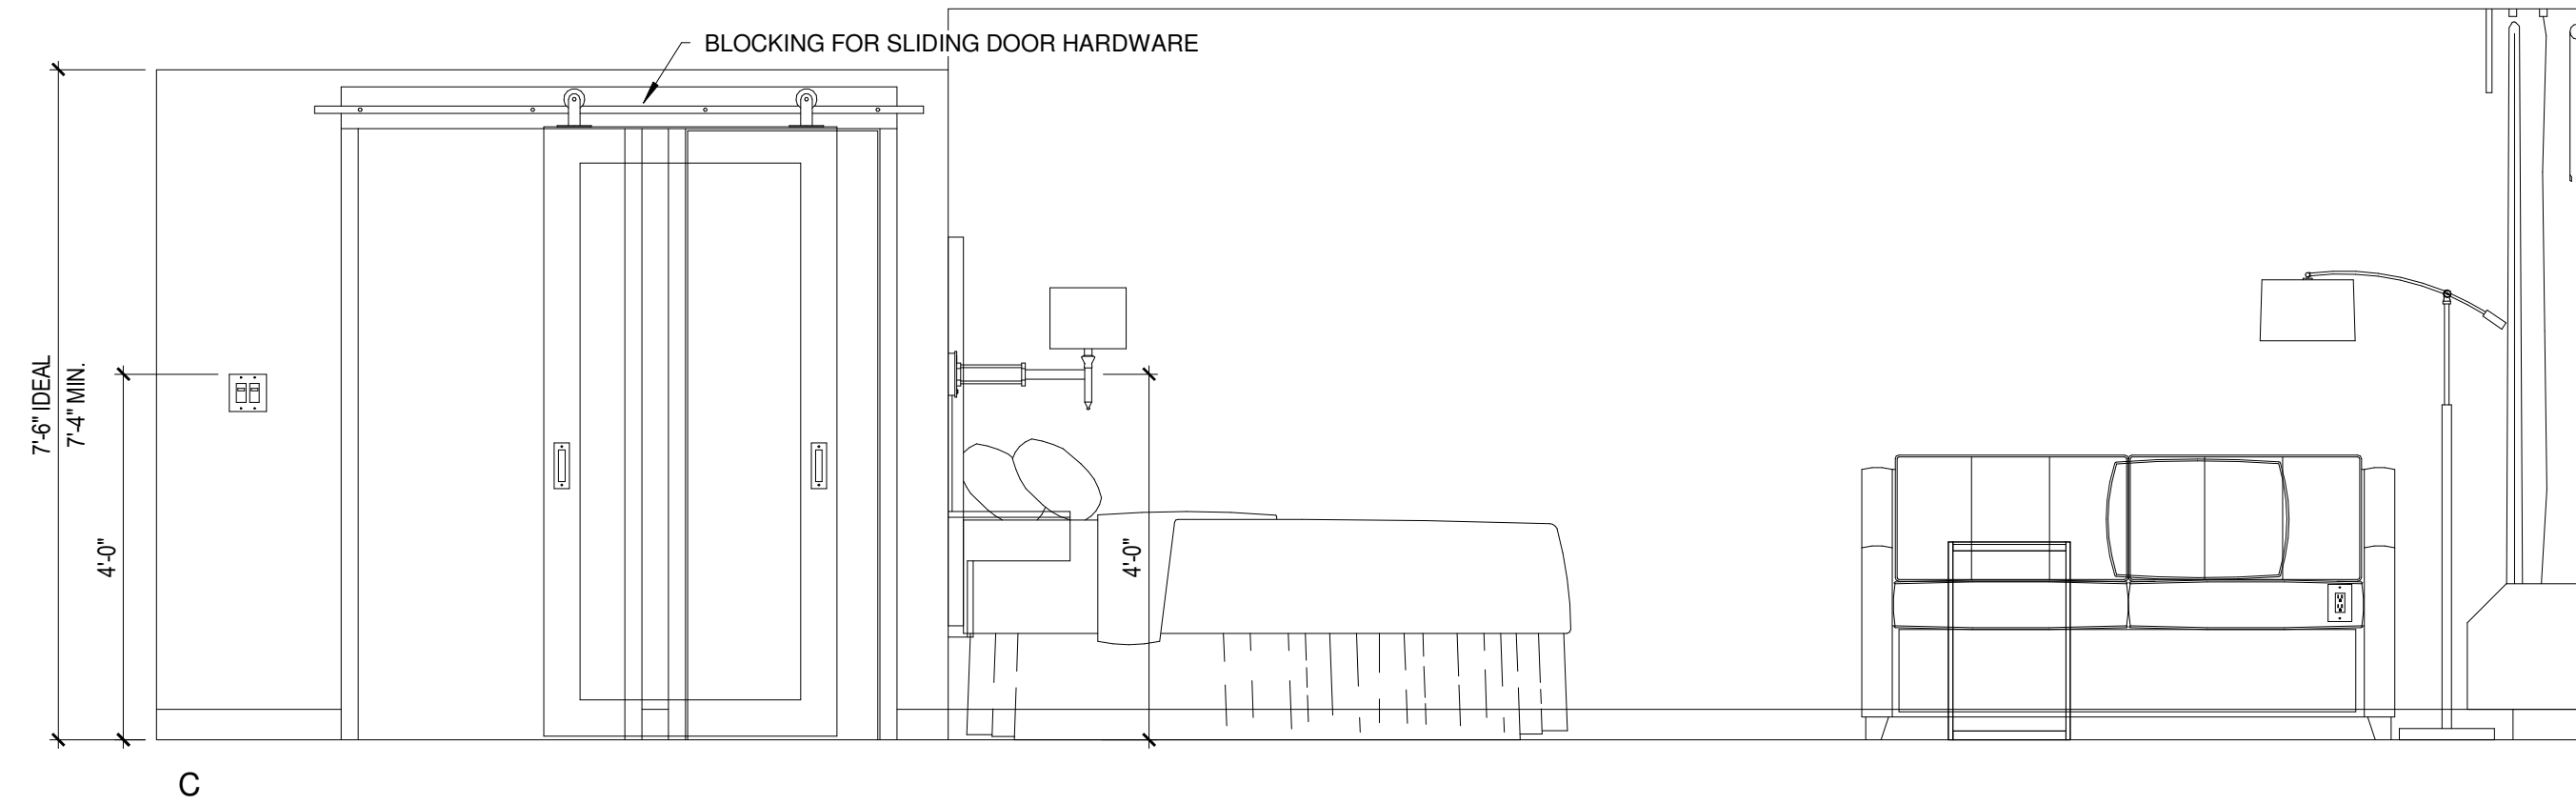
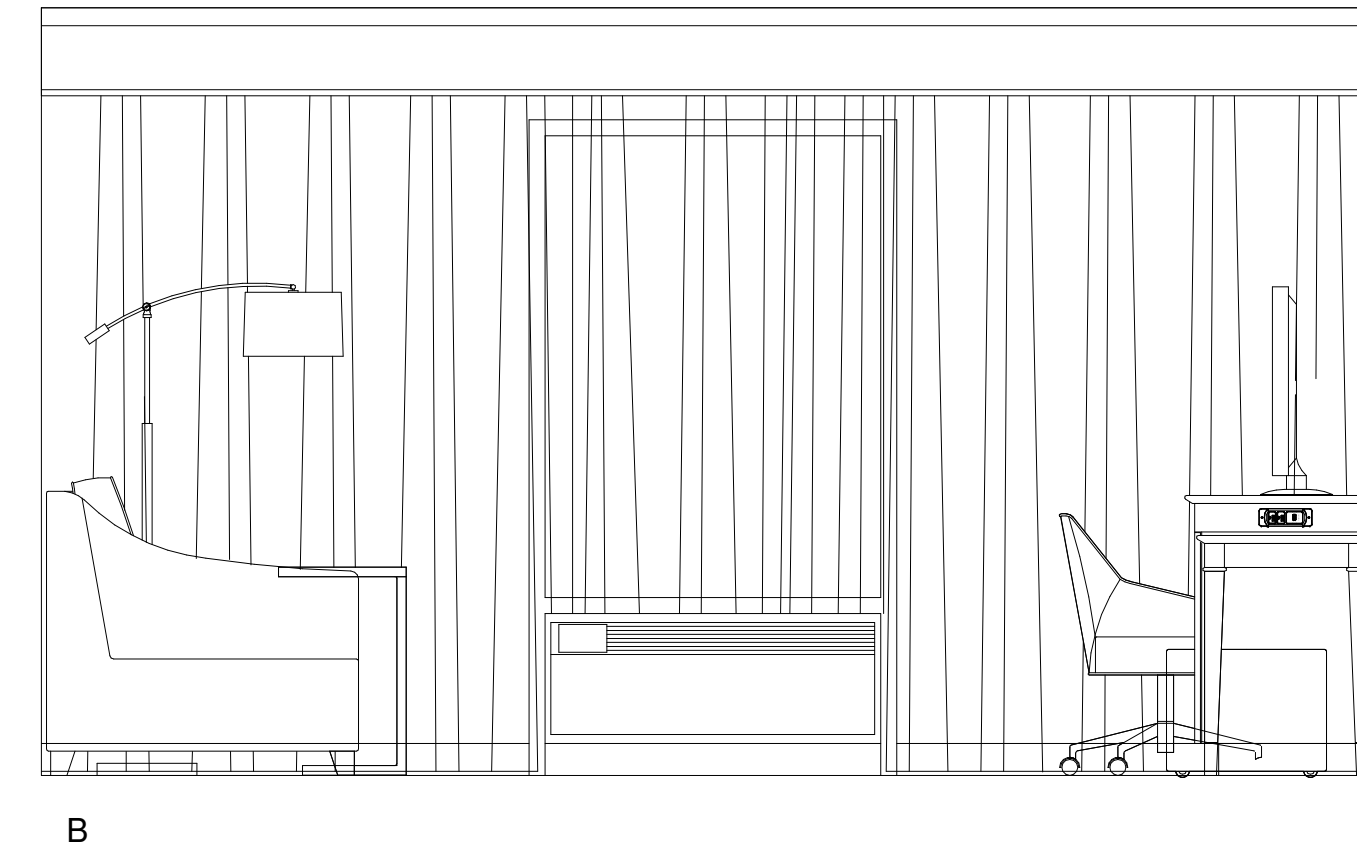


1 KING ELEVATIONS
1/2" = 1'-0"

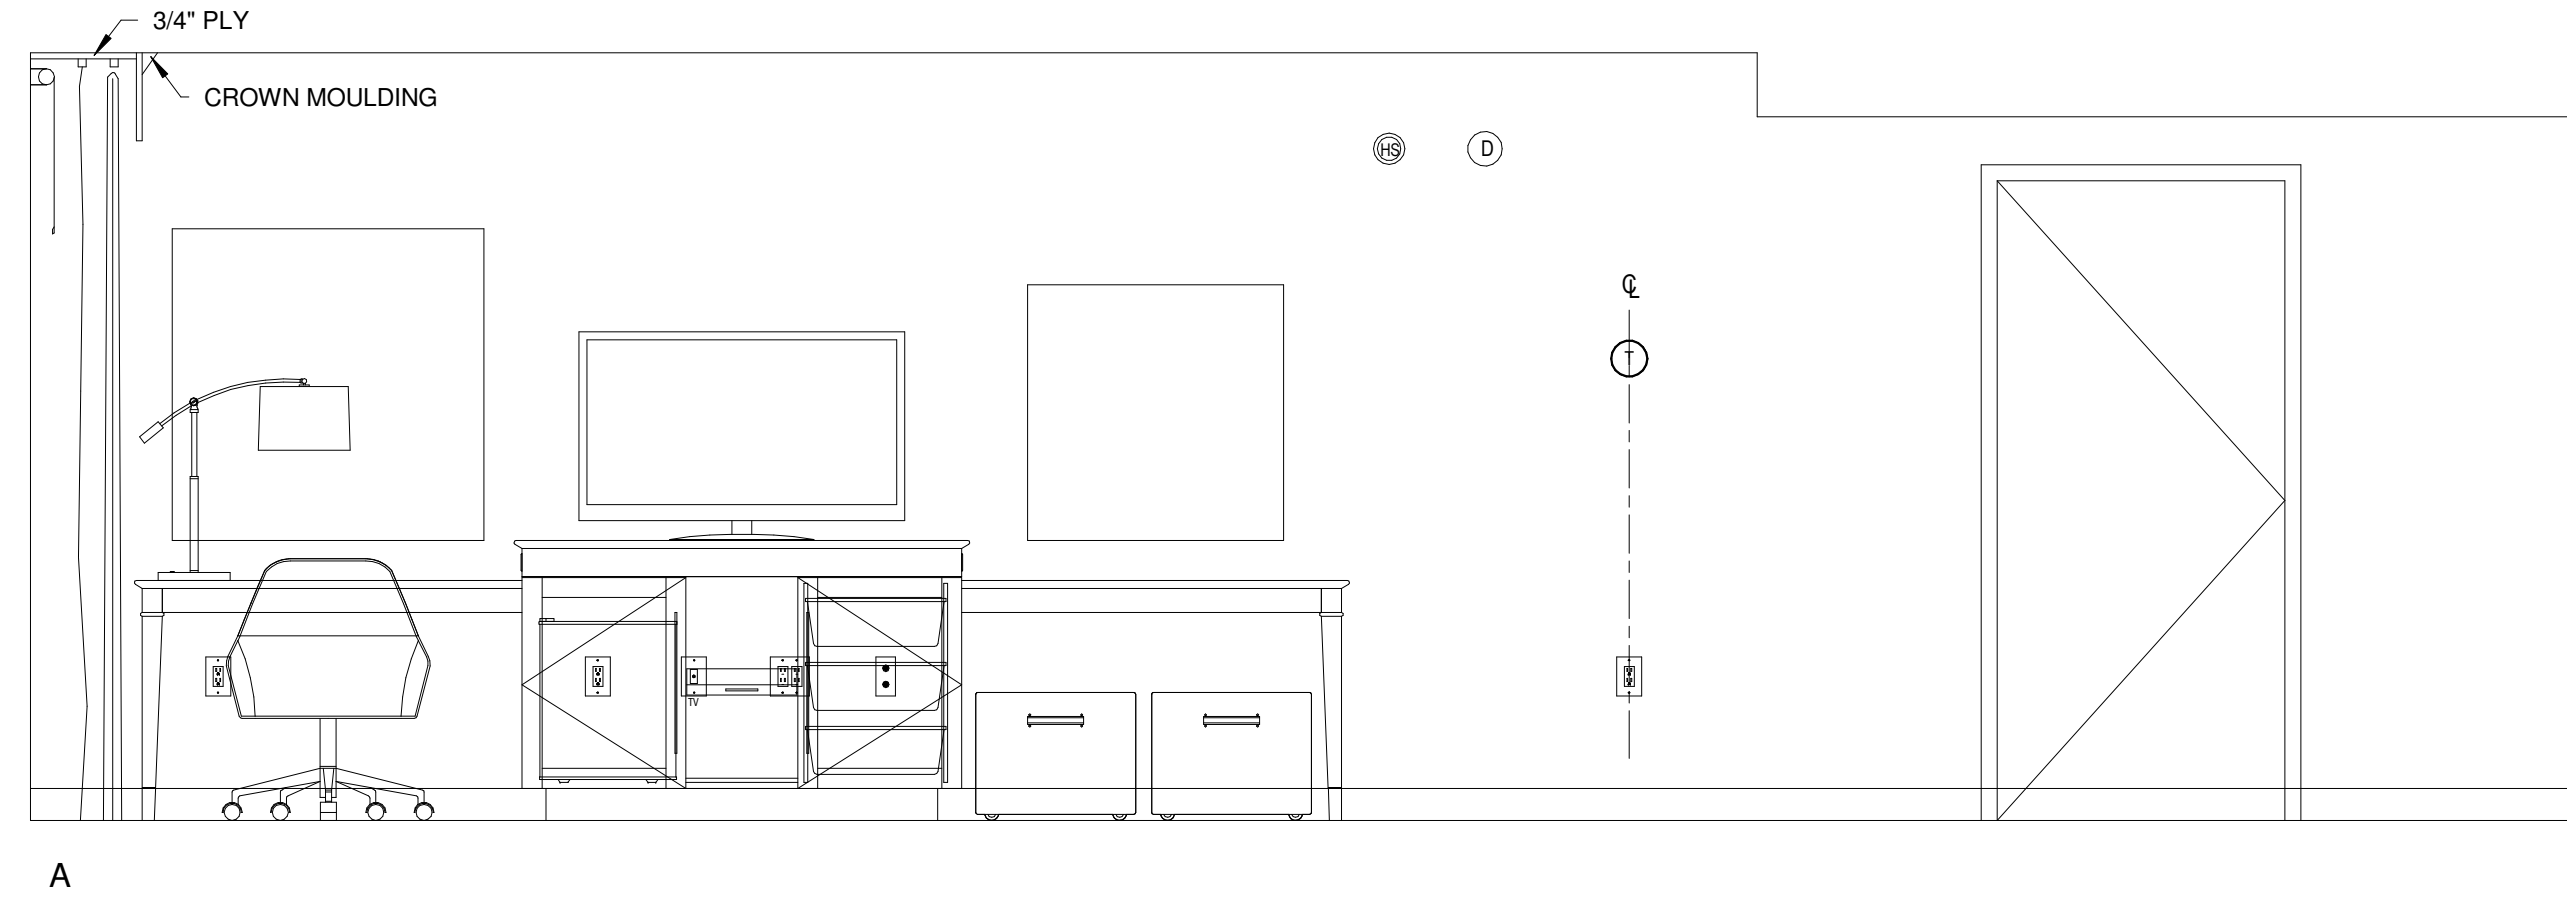

2 KING SOFA ELEVATIONS
1/2" = 1'-0"

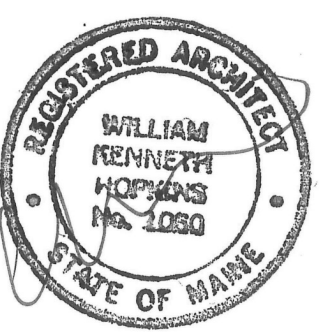

Prepared For:
**PORTLAND
HOTEL, INC**

Consultant:

Architect:
ARCHETYPE
architects
48 Union Wharf Portland, Maine 04101
(207) 772-6022 ARCHETYPE@ARCHETYPEPA.COM

Project:
**HAMPTON INN &
SUITES**
1200 Brighton Ave
Portland, ME

Revisions:
2 10 FEB
2016

SUB TO CITY

Scale:
1/2" = 1'-0"

Date:
12-23-2015

UNIT ELEVATIONS

A6.02