




A

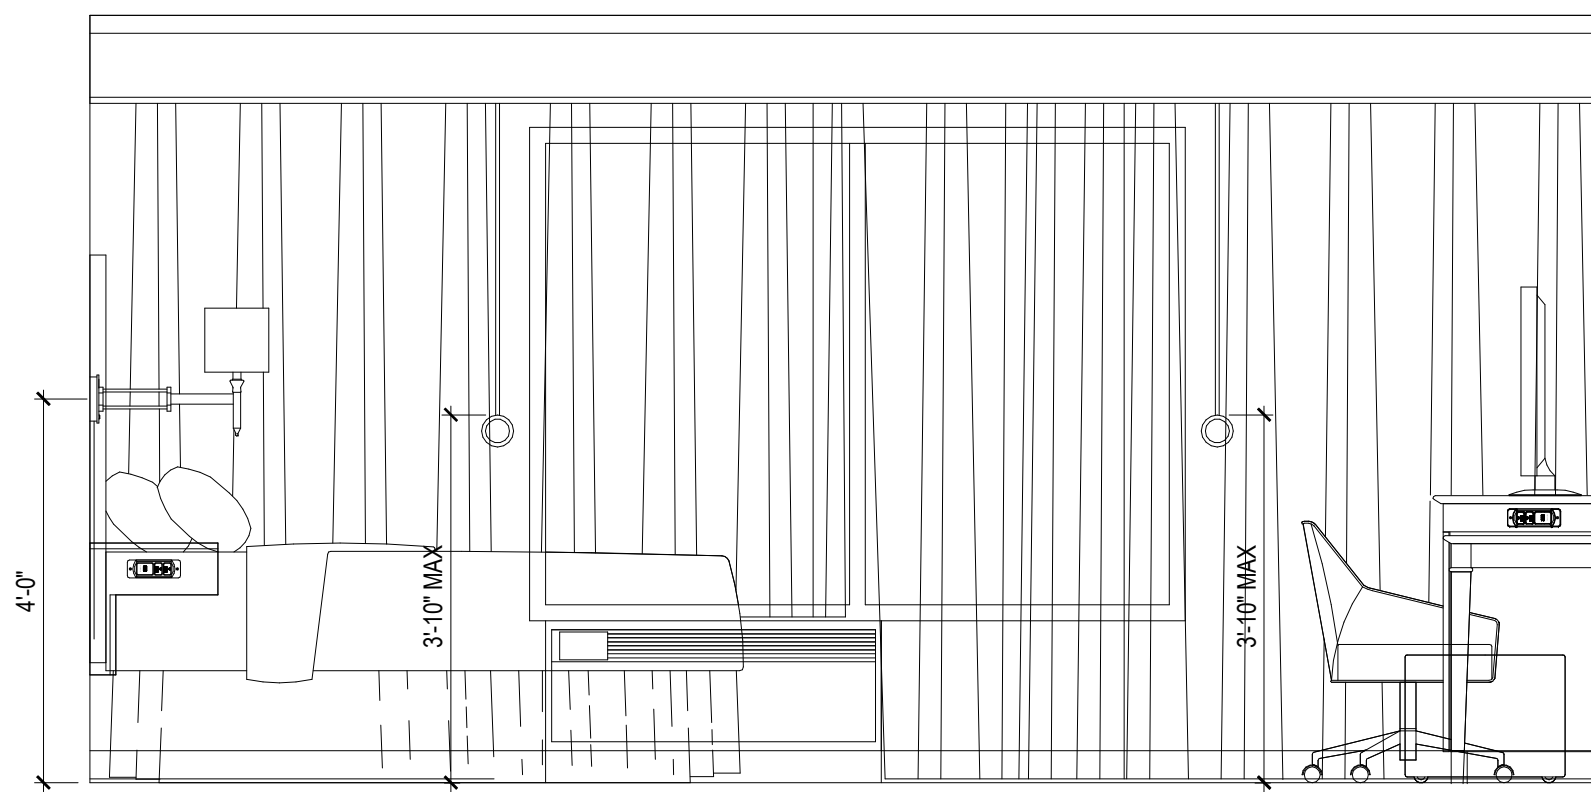

B

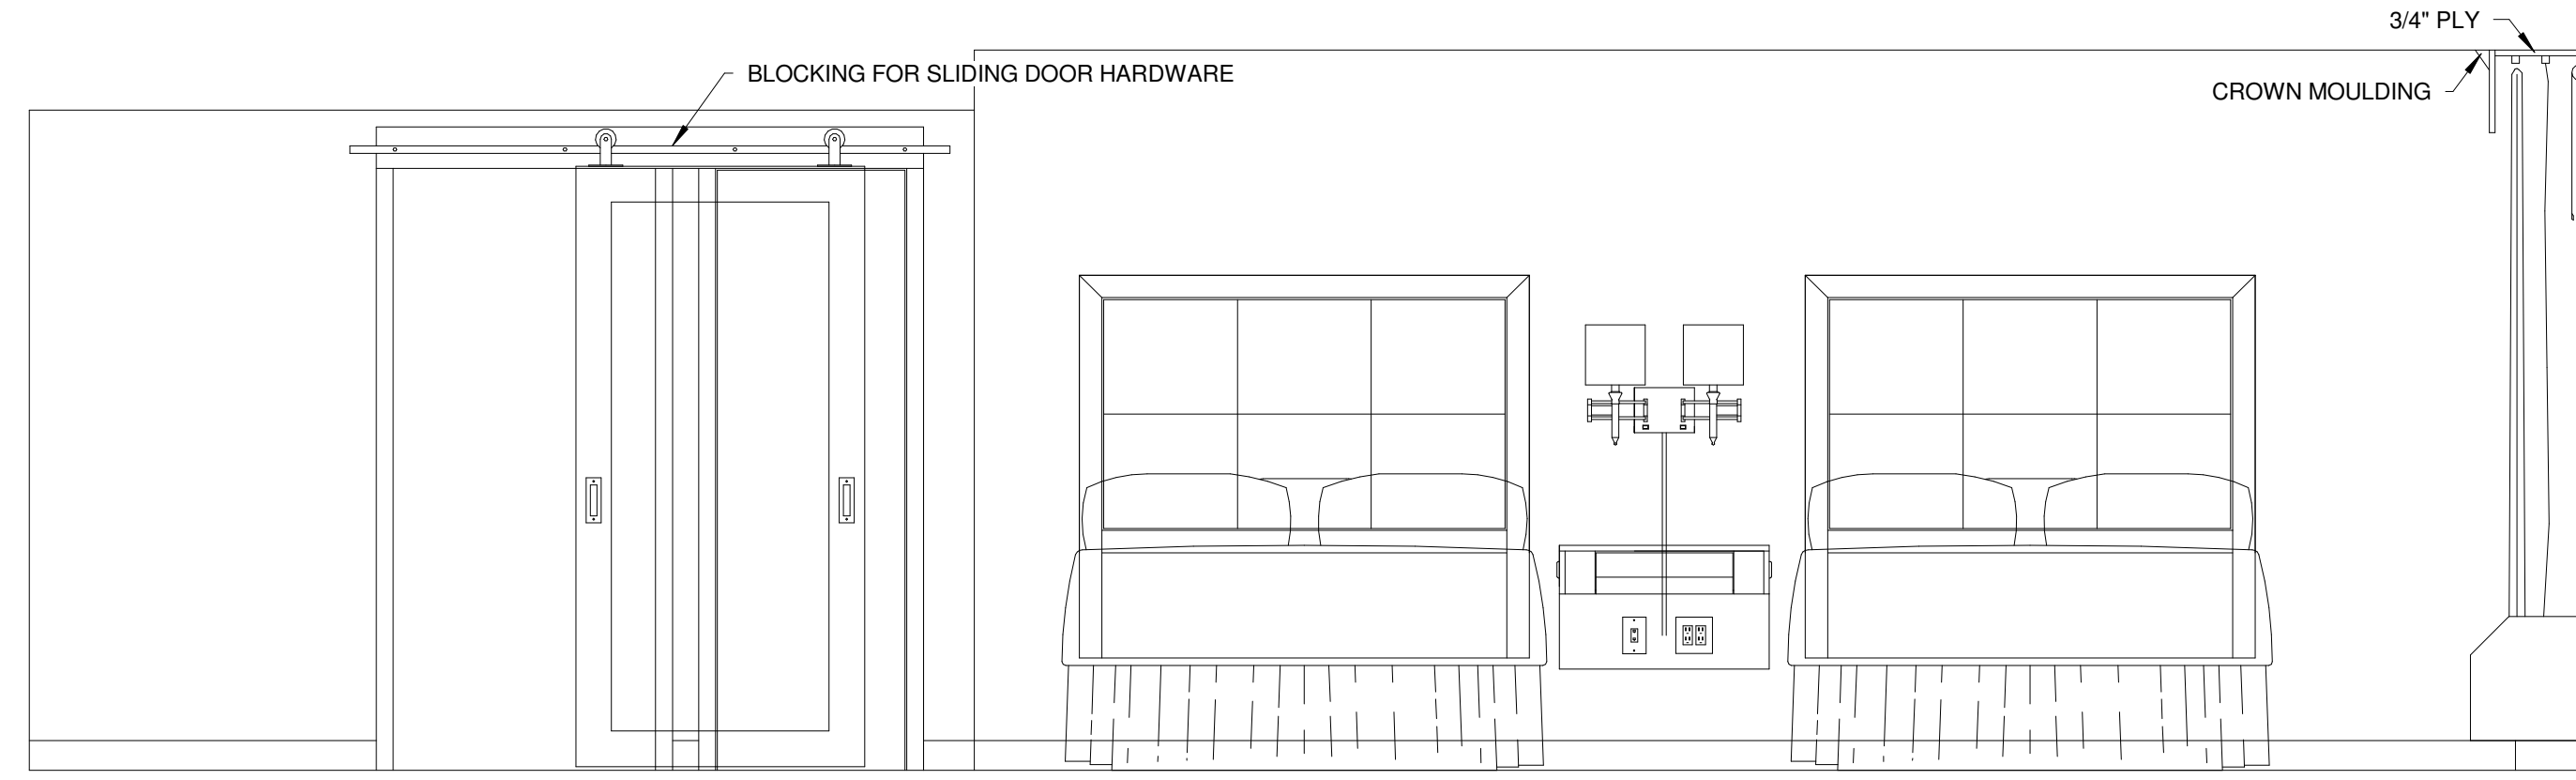


C

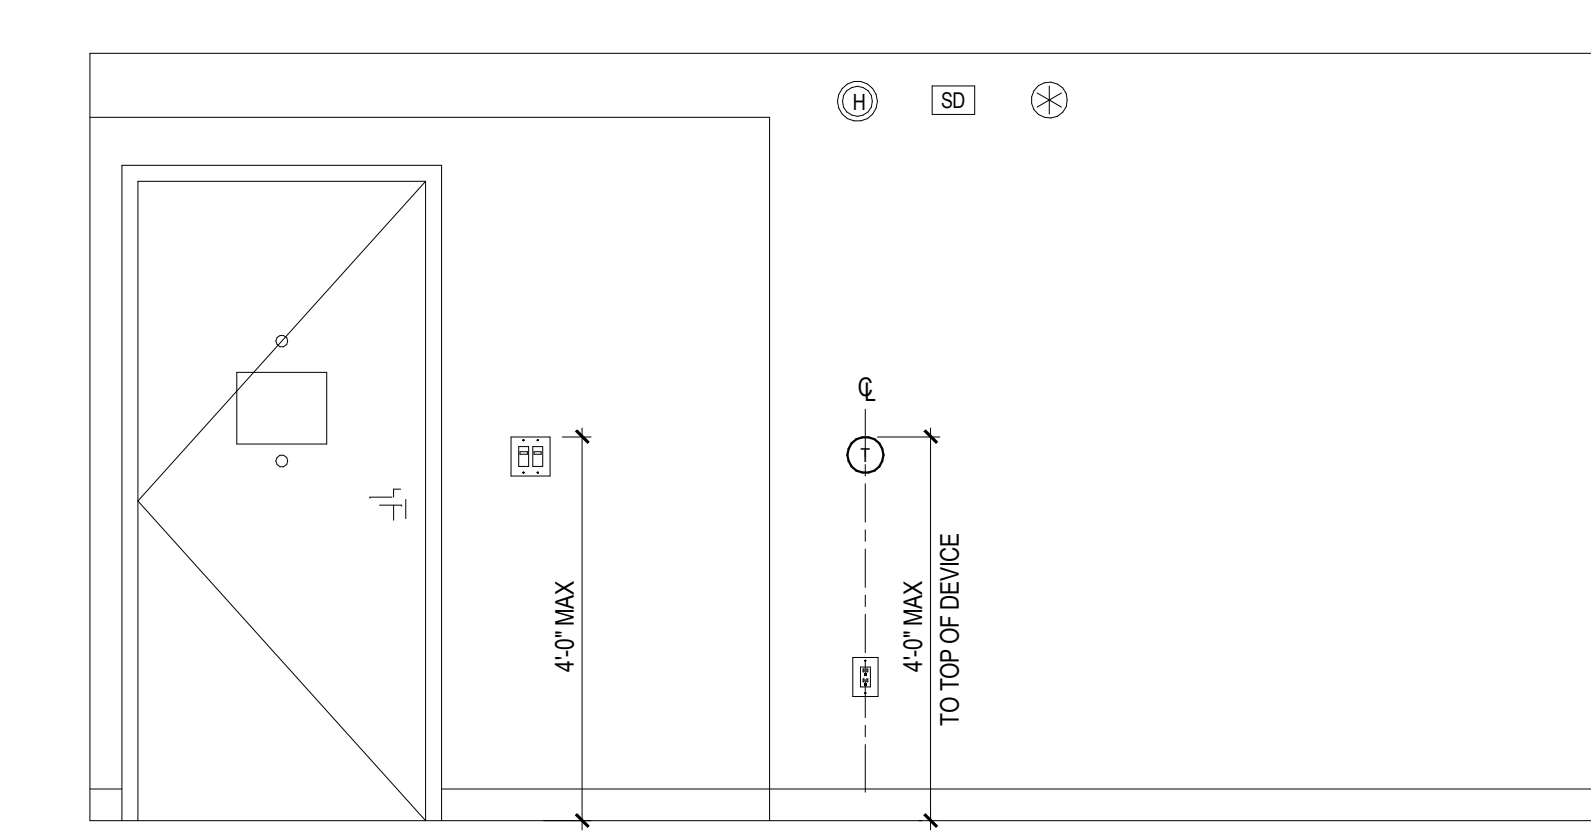


D


1 | DOUBLE QUEEN ADA ELEVATIONS
1/2" = 1'-0"

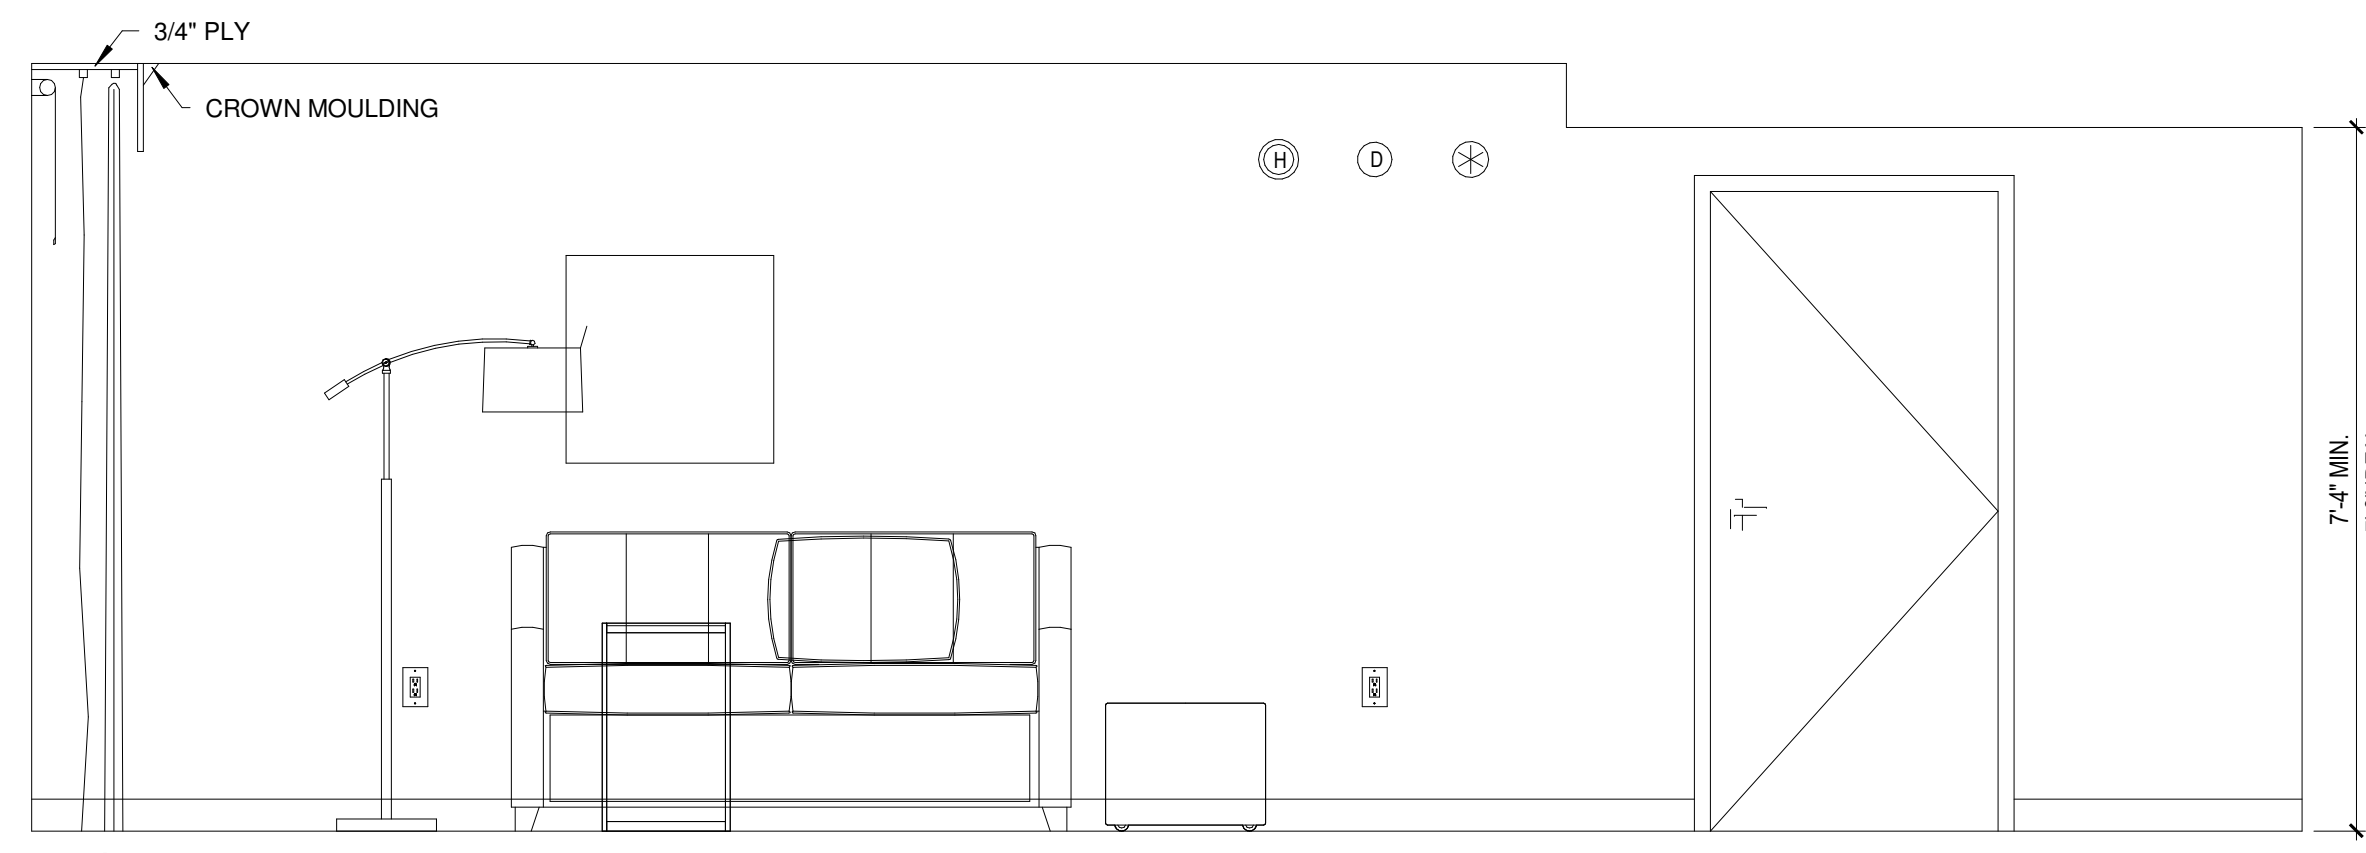


A

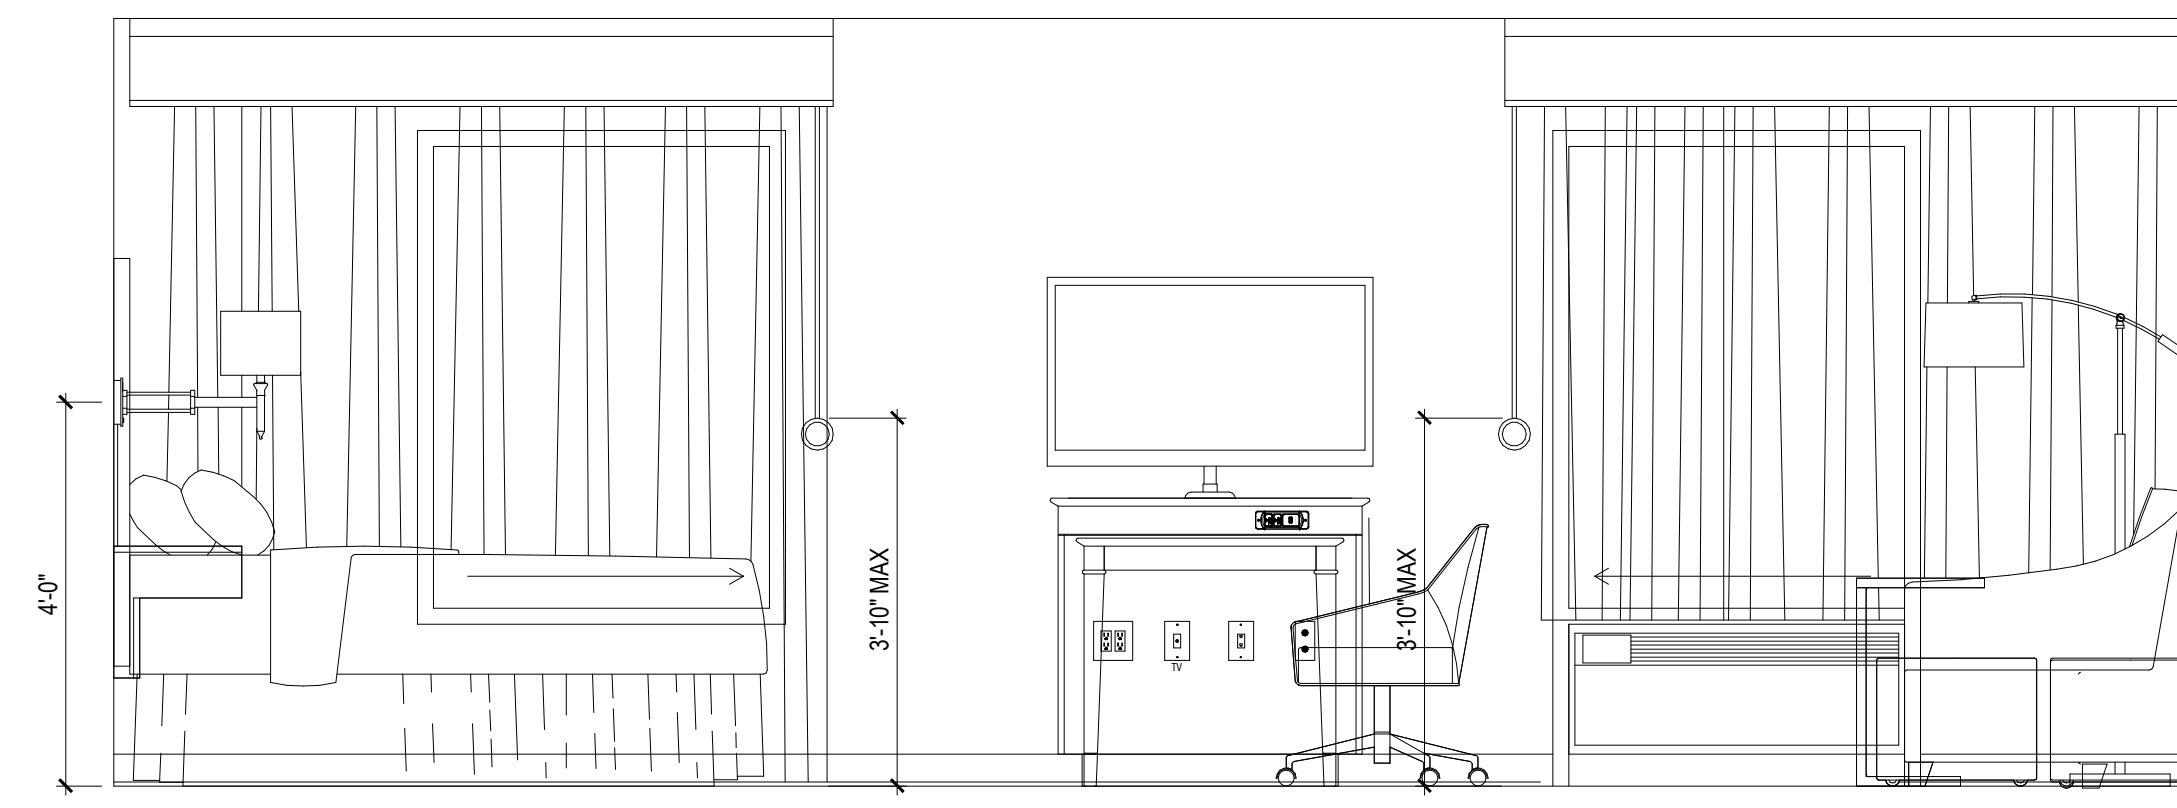


B

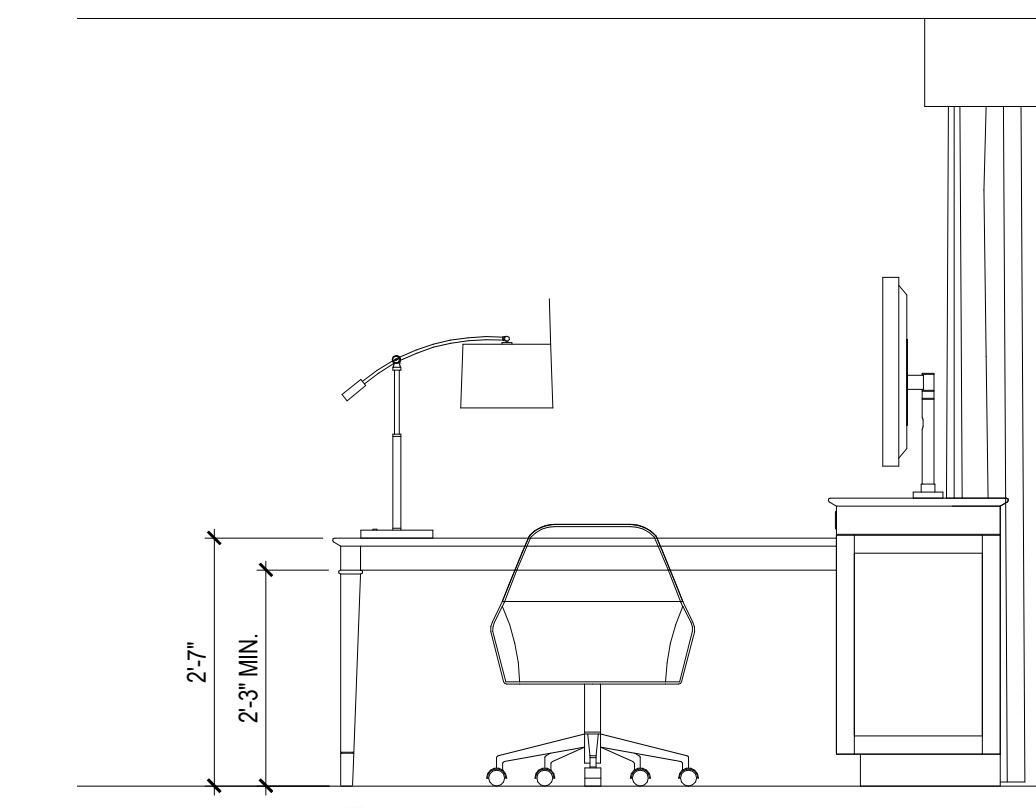

E

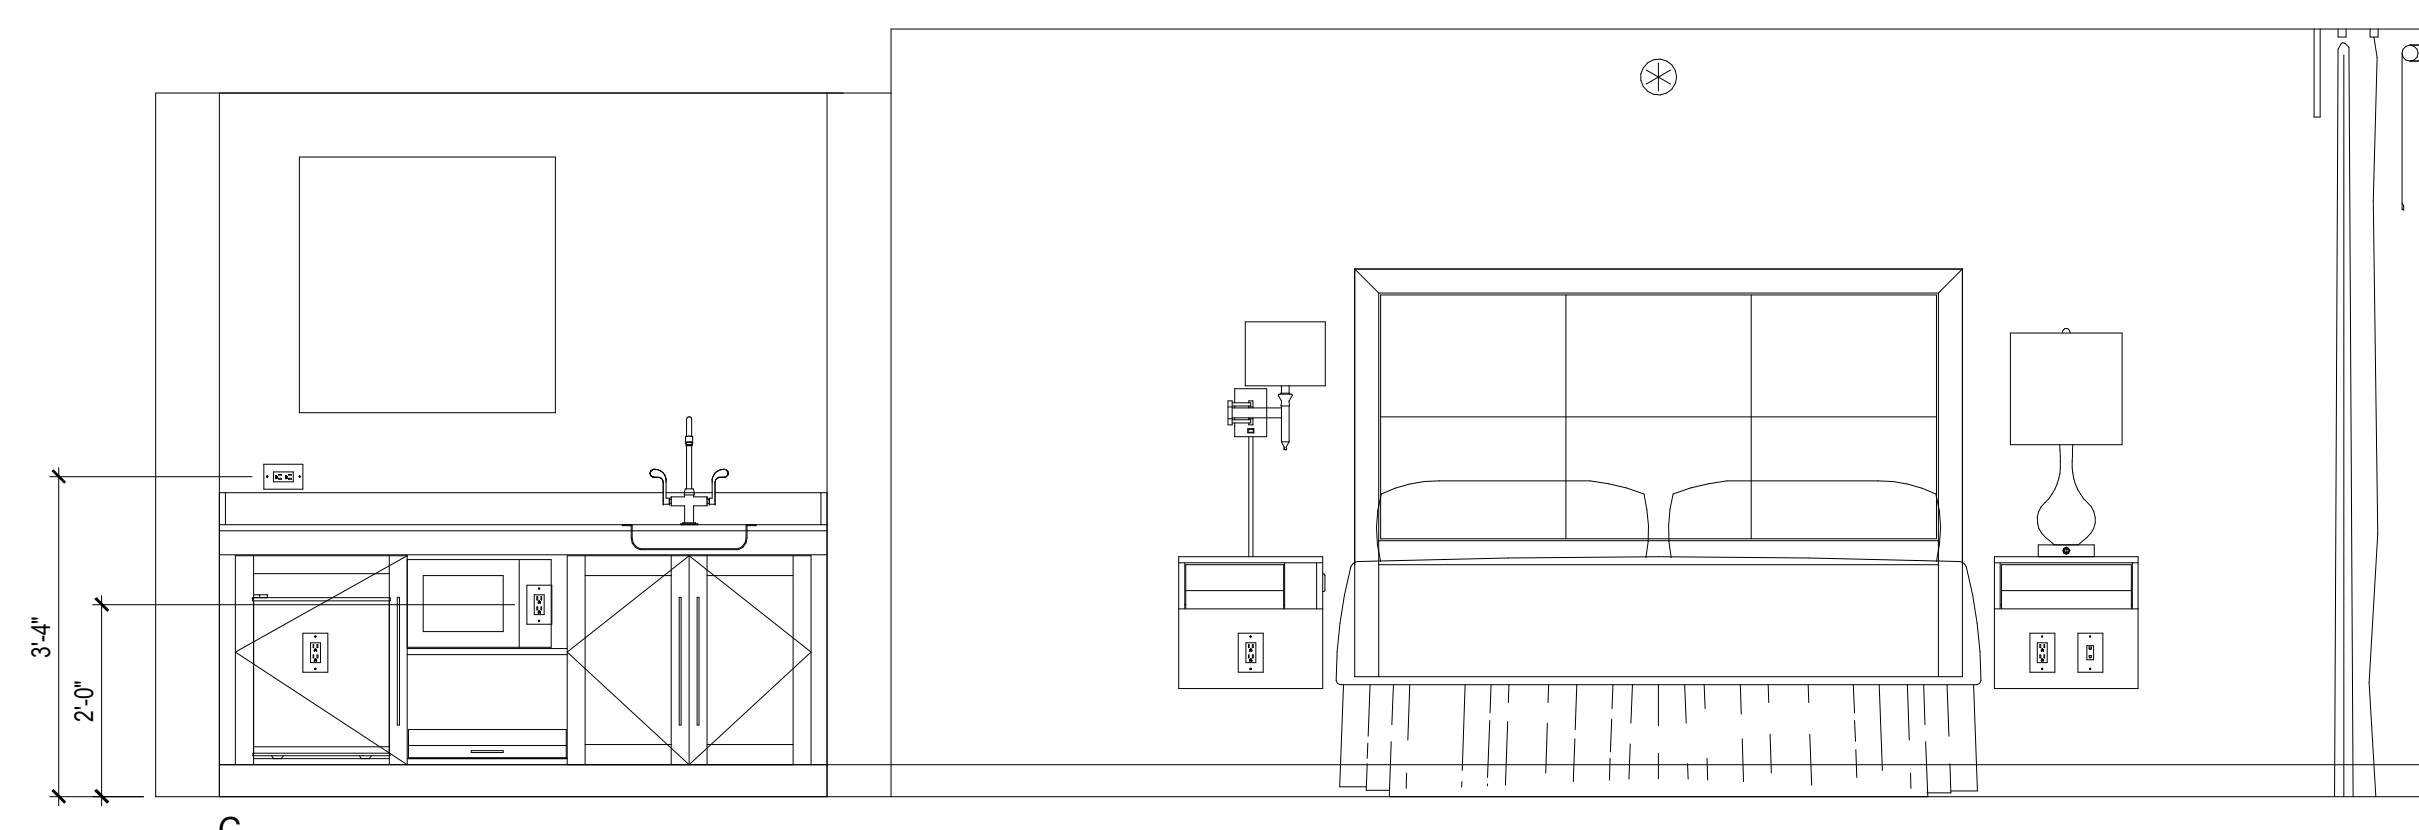


C

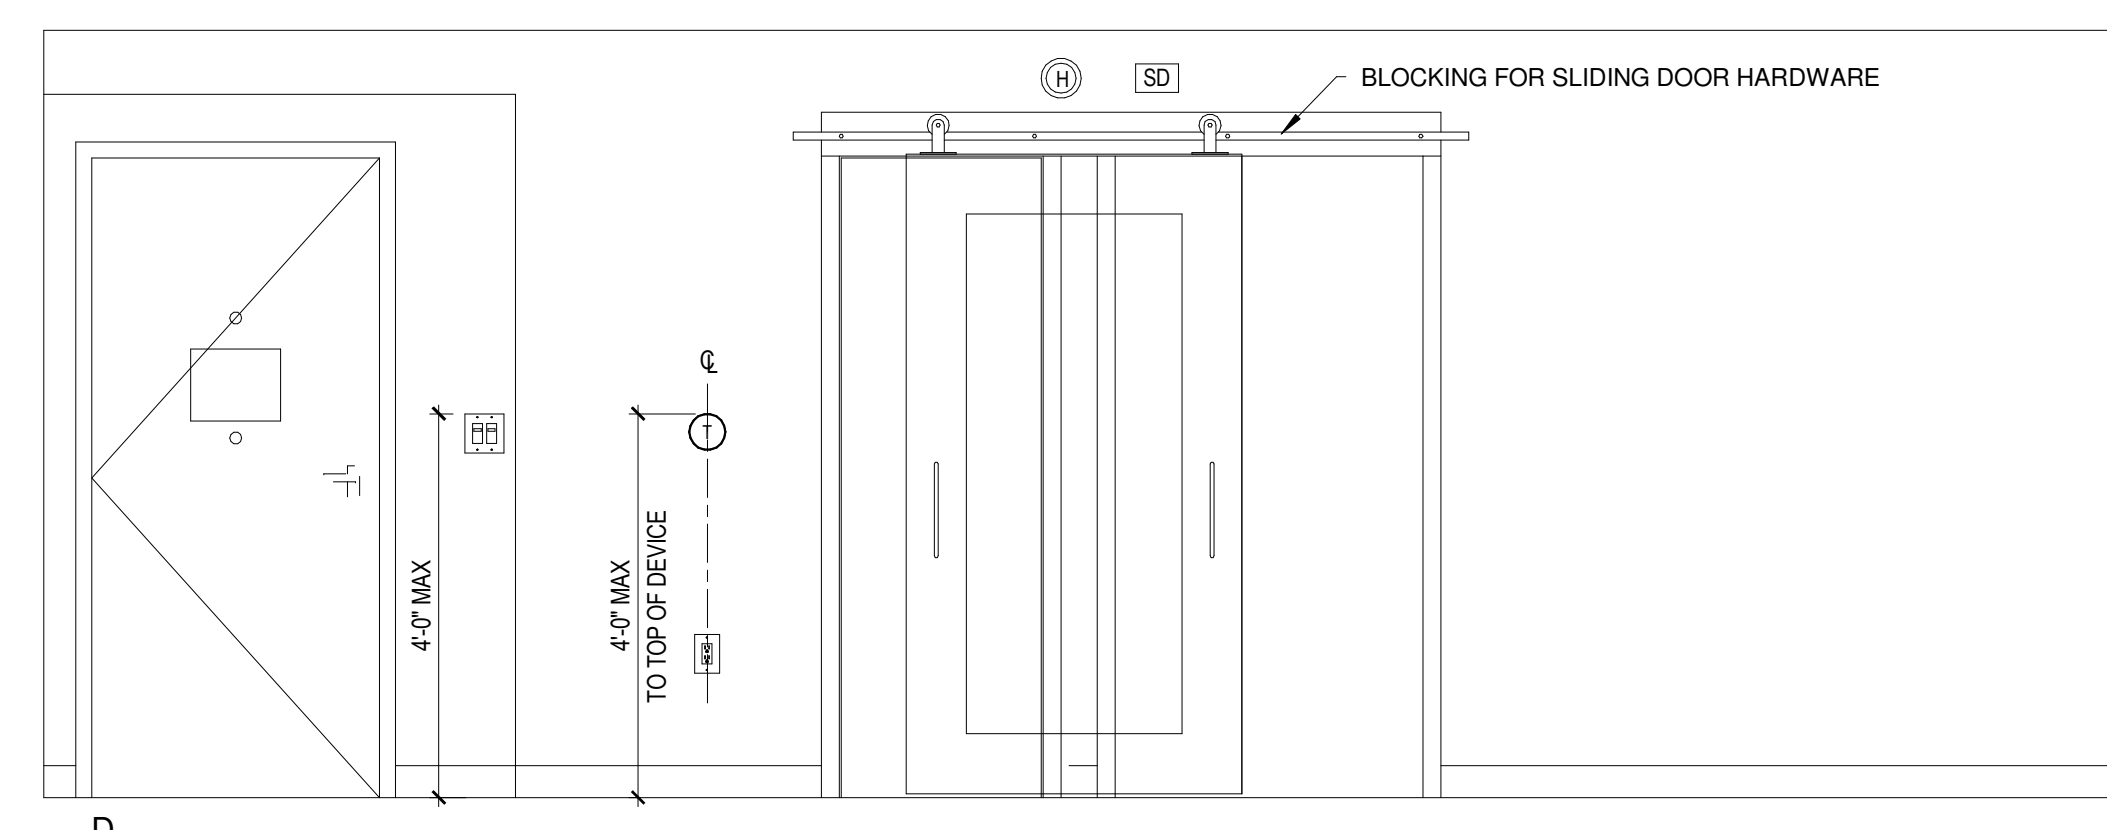

D

2 | KING STUDIO ADA ELEVATIONS
1/2" = 1'-0"

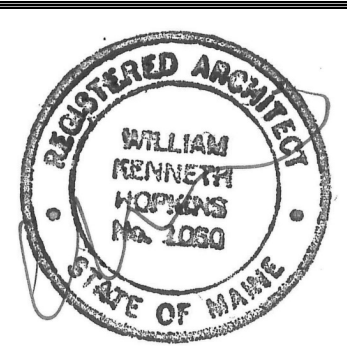

Prepared For:
PORTLAND HOTEL, INC

Consultant:
ARCHETYPE architects
48 Union Wharf Portland, Maine 04101
(207) 772-6022 ARCHETYPE@ARCHETYPEA.COM

Project:
HAMPTON INN & SUITES
1200 Brighton Ave
Portland, ME

Revisions:
2 10 FEB 2016 SUB TO CITY

Date:
12-23-2015
Scale:
1/2" = 1'-0"
UNIT ELEVATIONS

A6.03