



1 | FIRST FLOOR - DOORS
1/16" = 1'-0"

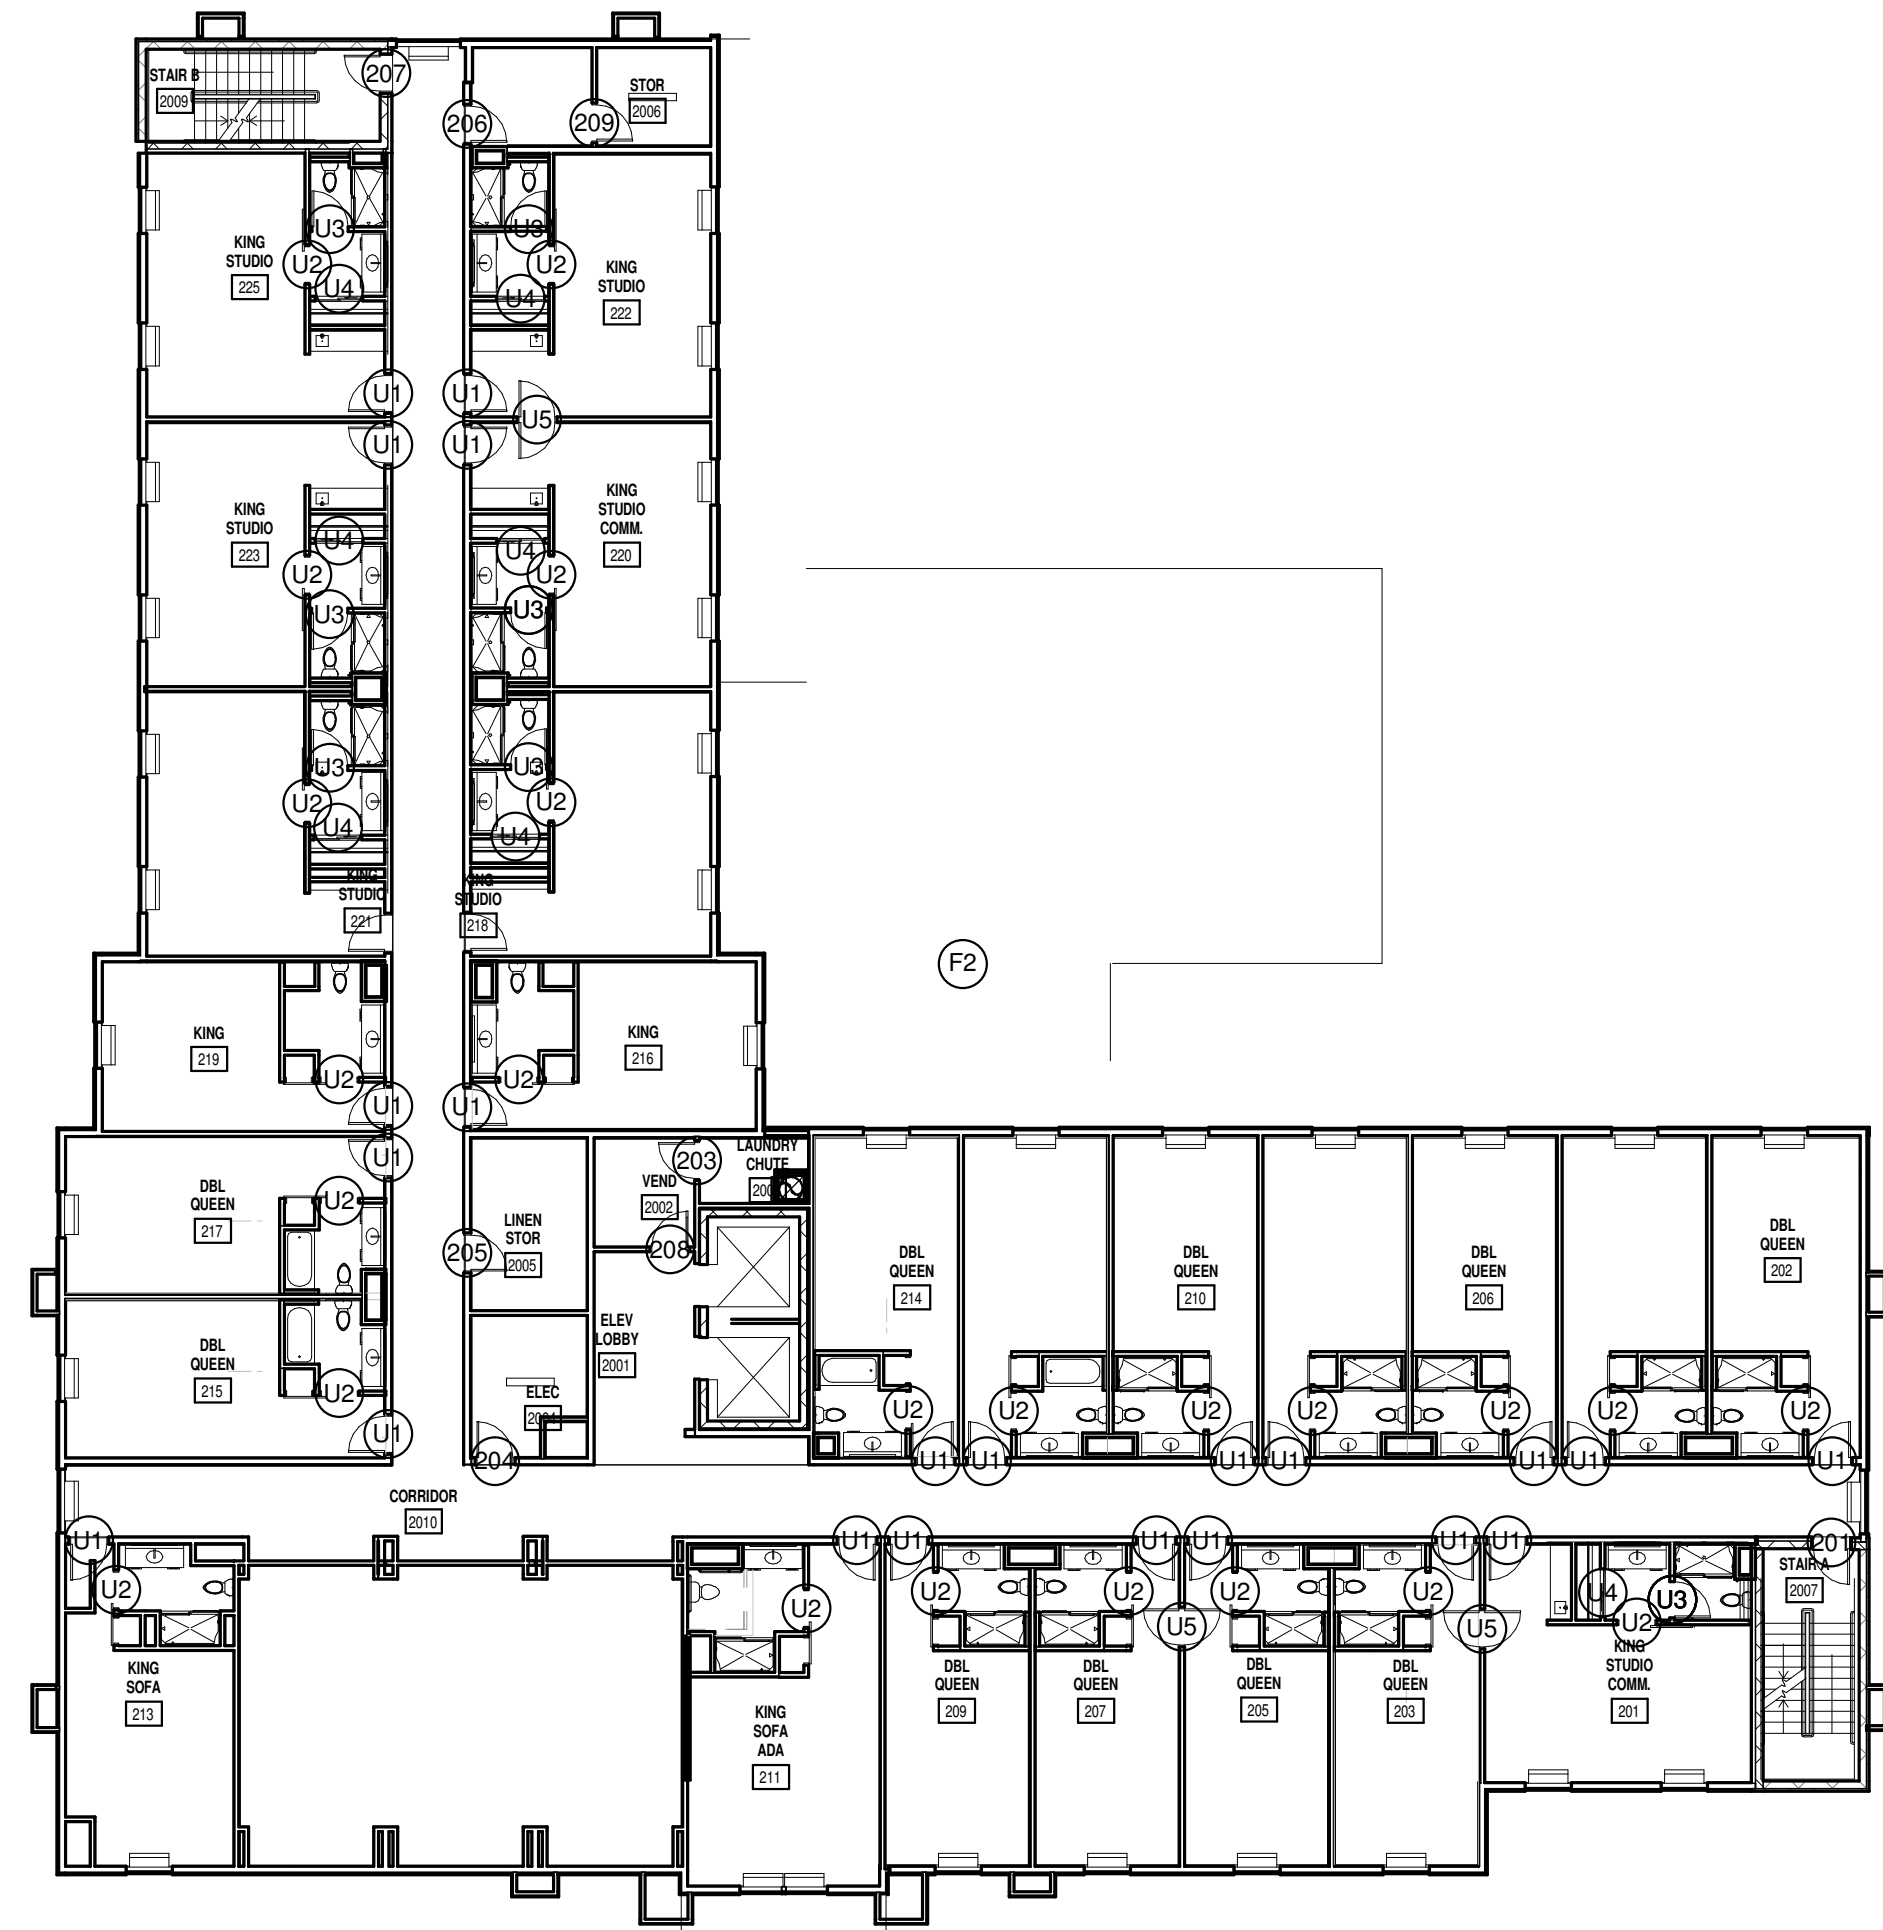


2 | SECOND FLOOR - DOORS
1/16" = 1'-0"

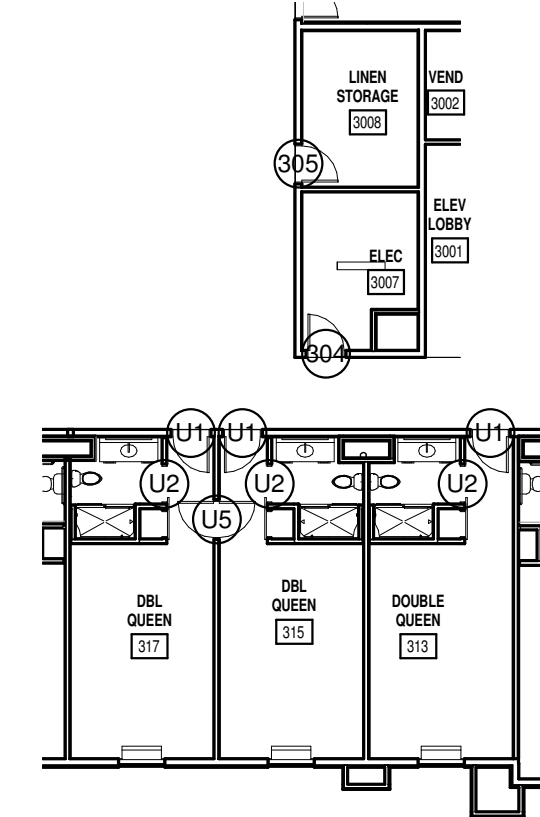

3 | THIRD FLOOR - DOORS
1/16" = 1'-0"

FOURTH FLOOR - REFER TO SECOND AND THIRD FLOOR DOOR PLANS

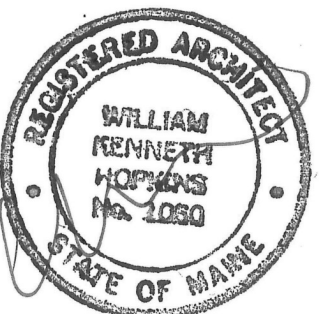

Prepared For:
**PORTLAND
HOTEL, INC**

Consultant:

Architect:
**ARCHETYPE
architects**
48 Union Wharf Portland, Maine 04101
(207) 772-0022 ARCHETYPE@ARCHETYPEA.COM

Project:
**HAMPTON INN &
SUITES**
1200 Brighton Ave
Portland, ME

Revisions:
2 10 FEB 2016 SUB TO CITY

Date: 12-23-2015
Scale: 1/16" = 1'-0"

DOOR PLANS

A8.02