

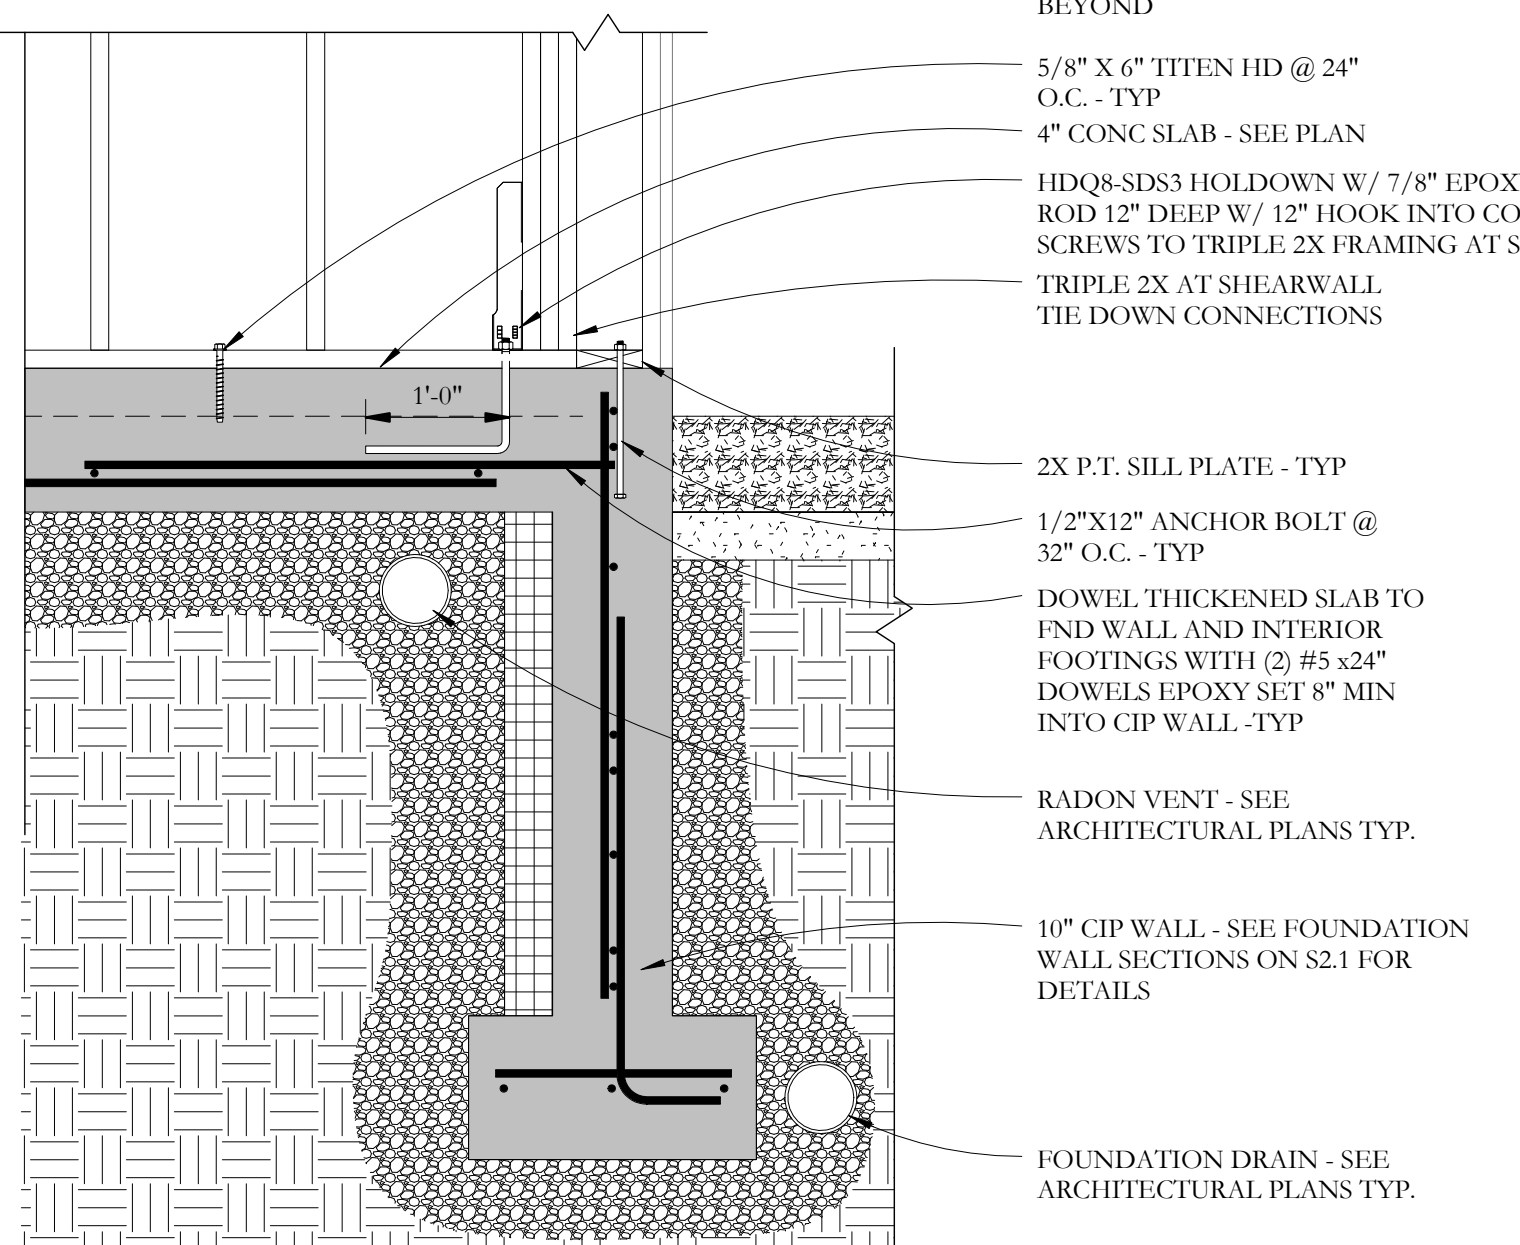
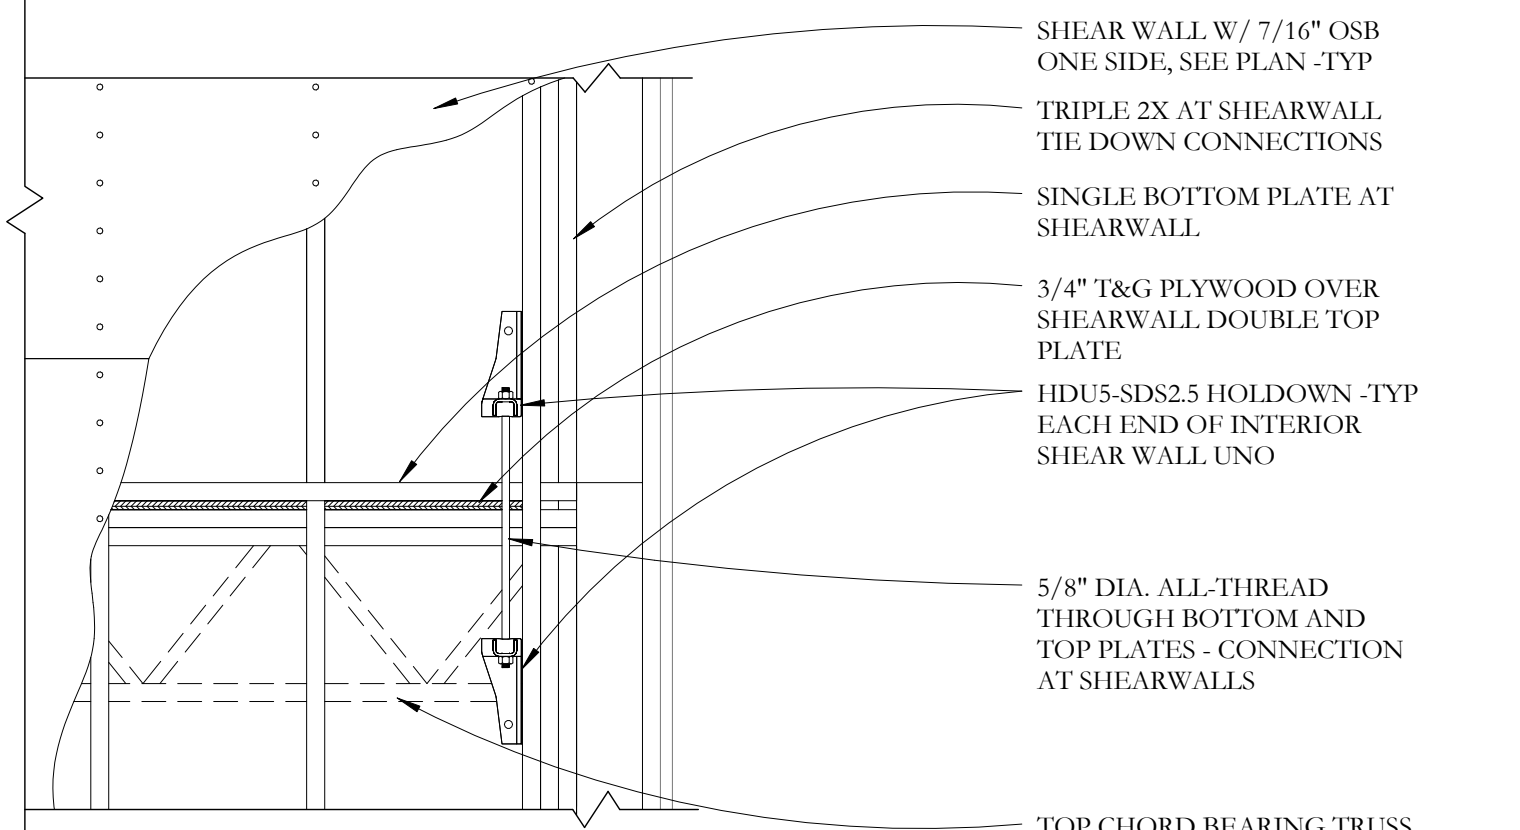



**K** STAIR DETAIL  
S2.2  
1/4" = 1'-0"

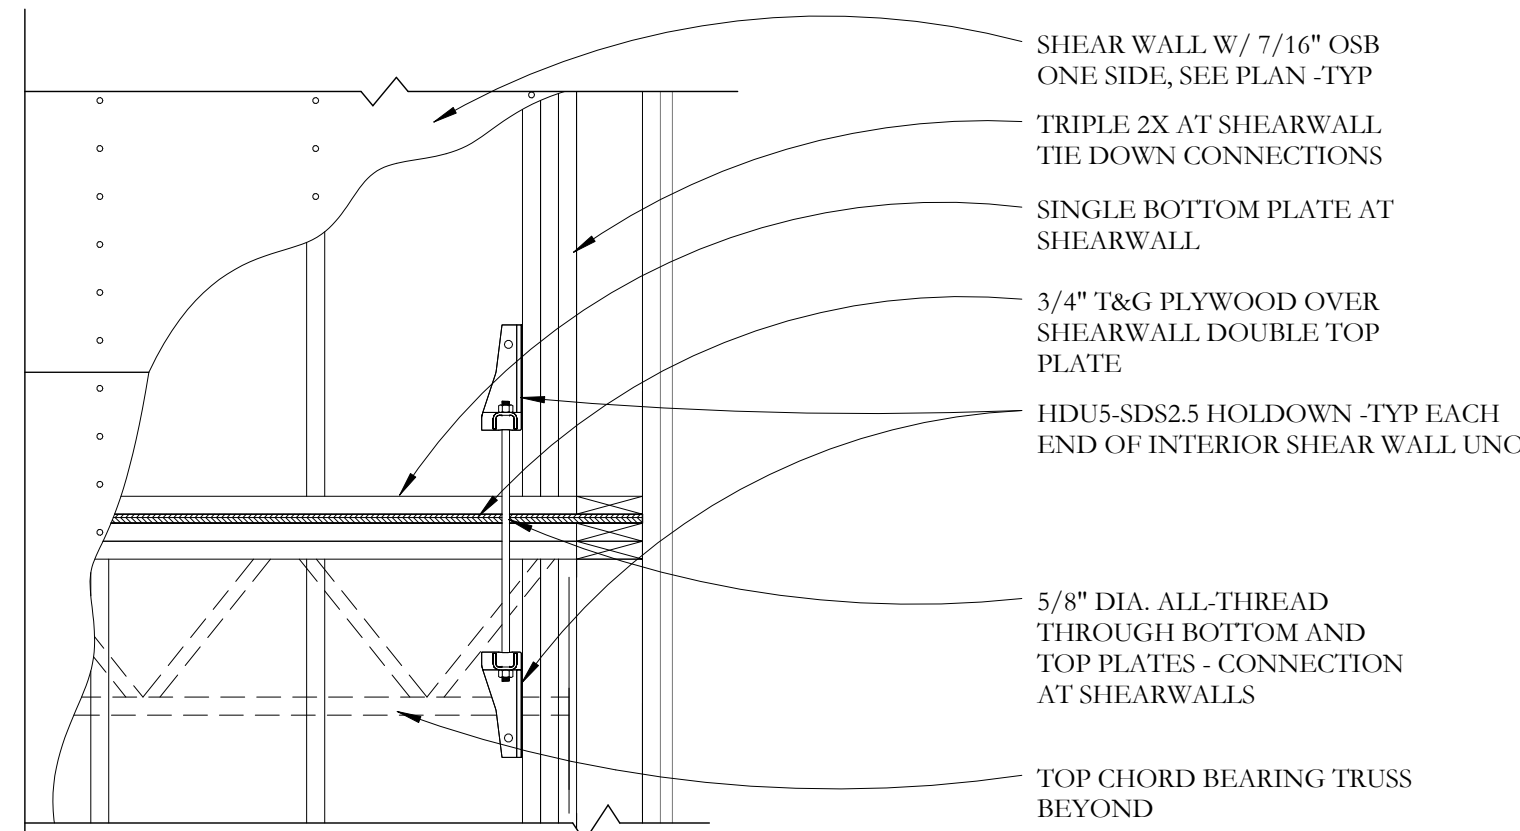

**G** SHEARWALL  
S2.2  
3/4" = 1'-0"

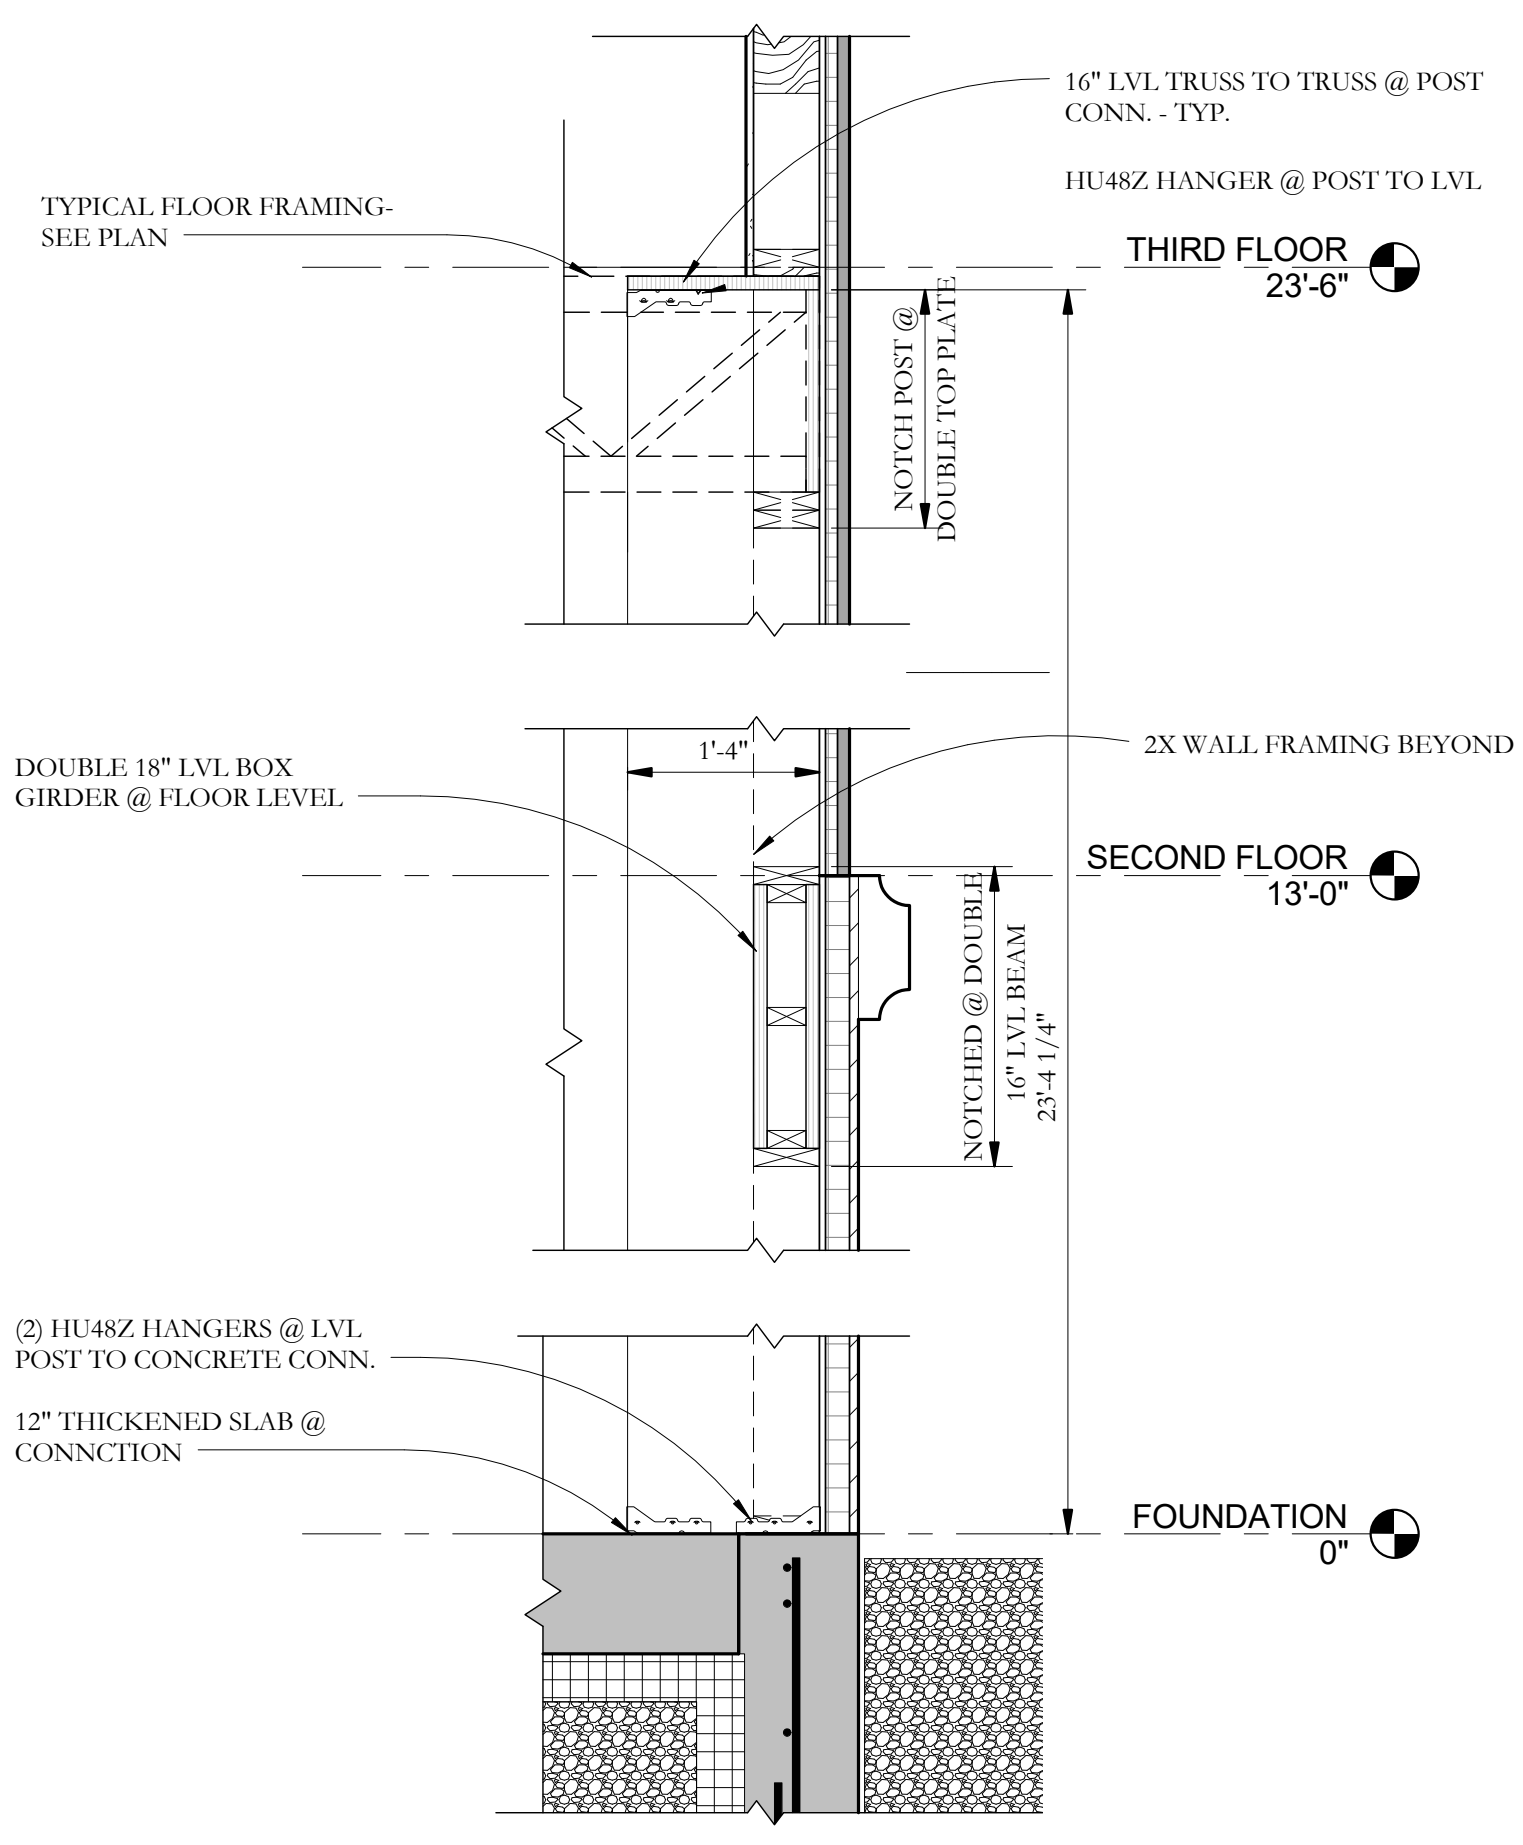

**H** GIRDER AT TALL WALL  
S2.2  
3/4" = 1'-0"

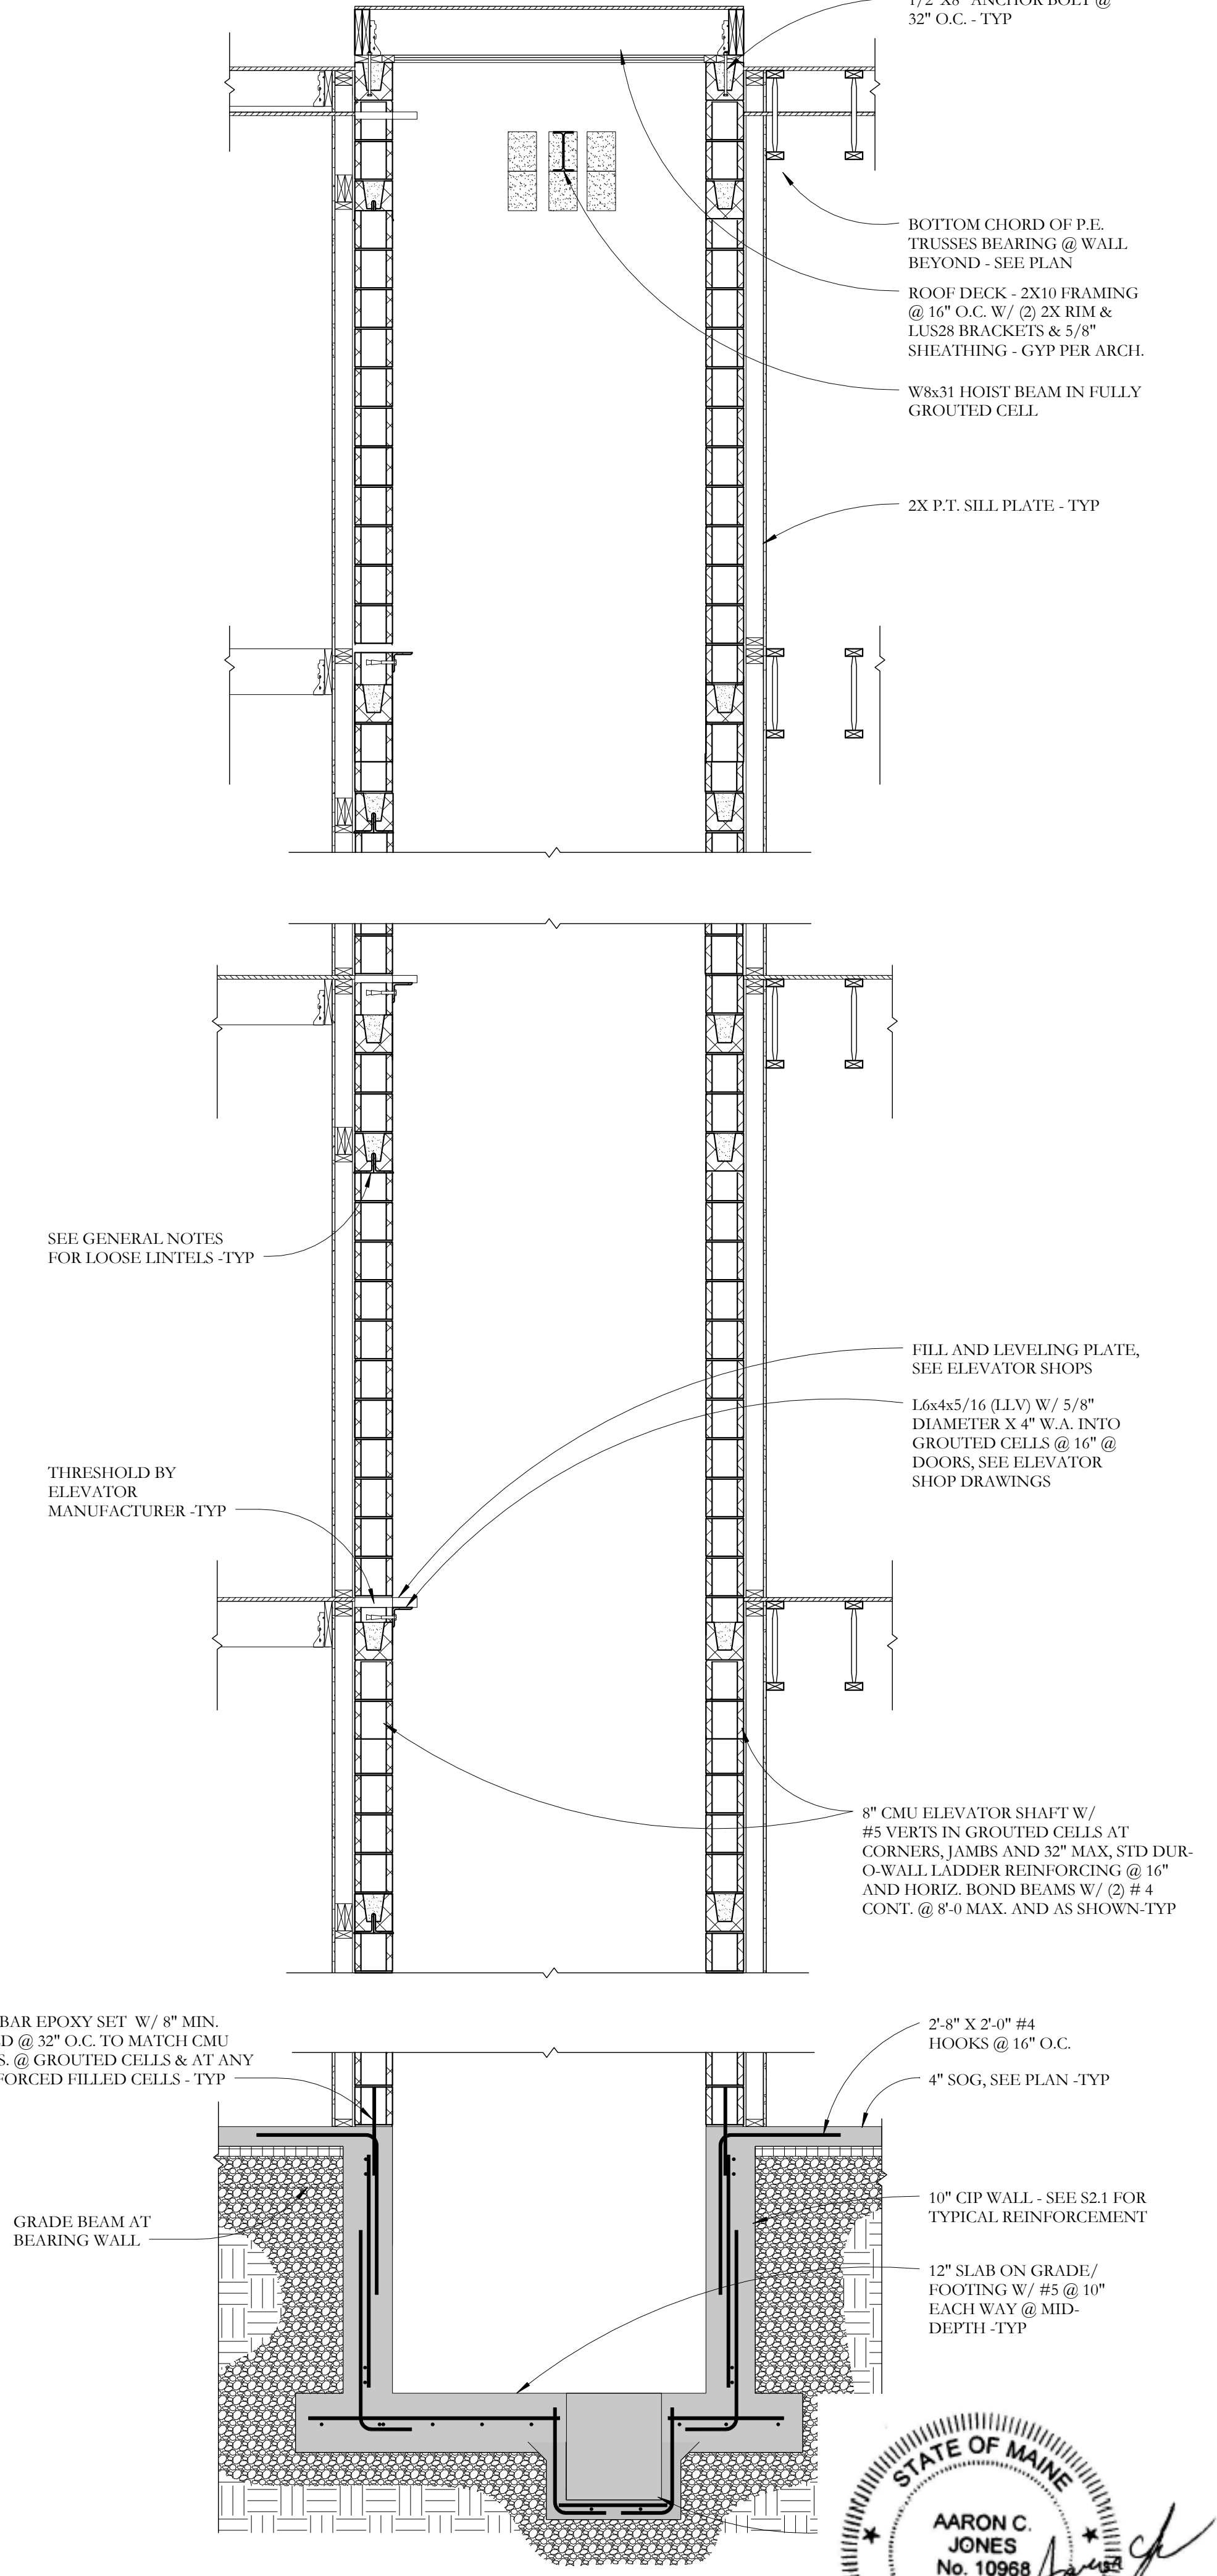

**I** ELEVATOR SECTION  
S2.2  
1/2" = 1'-0"

Prepared For:	PORTLAND HOTEL, INC
Consultant:	ARCHETYPE architects
Architect:	48 Union Wharf Portland, Maine 04101 (207) 772-0022 ARCHETYPE@ARCHETYPEPA.COM
Project:	HAMPTON INN
Address:	City, State
Revisions:	PERMIT SET
Scale:	As indicated
Date:	02/09/2016
SECTION	S2.2

