


Height to eave = 26.5
 eave to peak = 7.5
 1/2 eave to peak = 3.75

26.5
 + 3.75

 30.25
 ≈ 30 ft

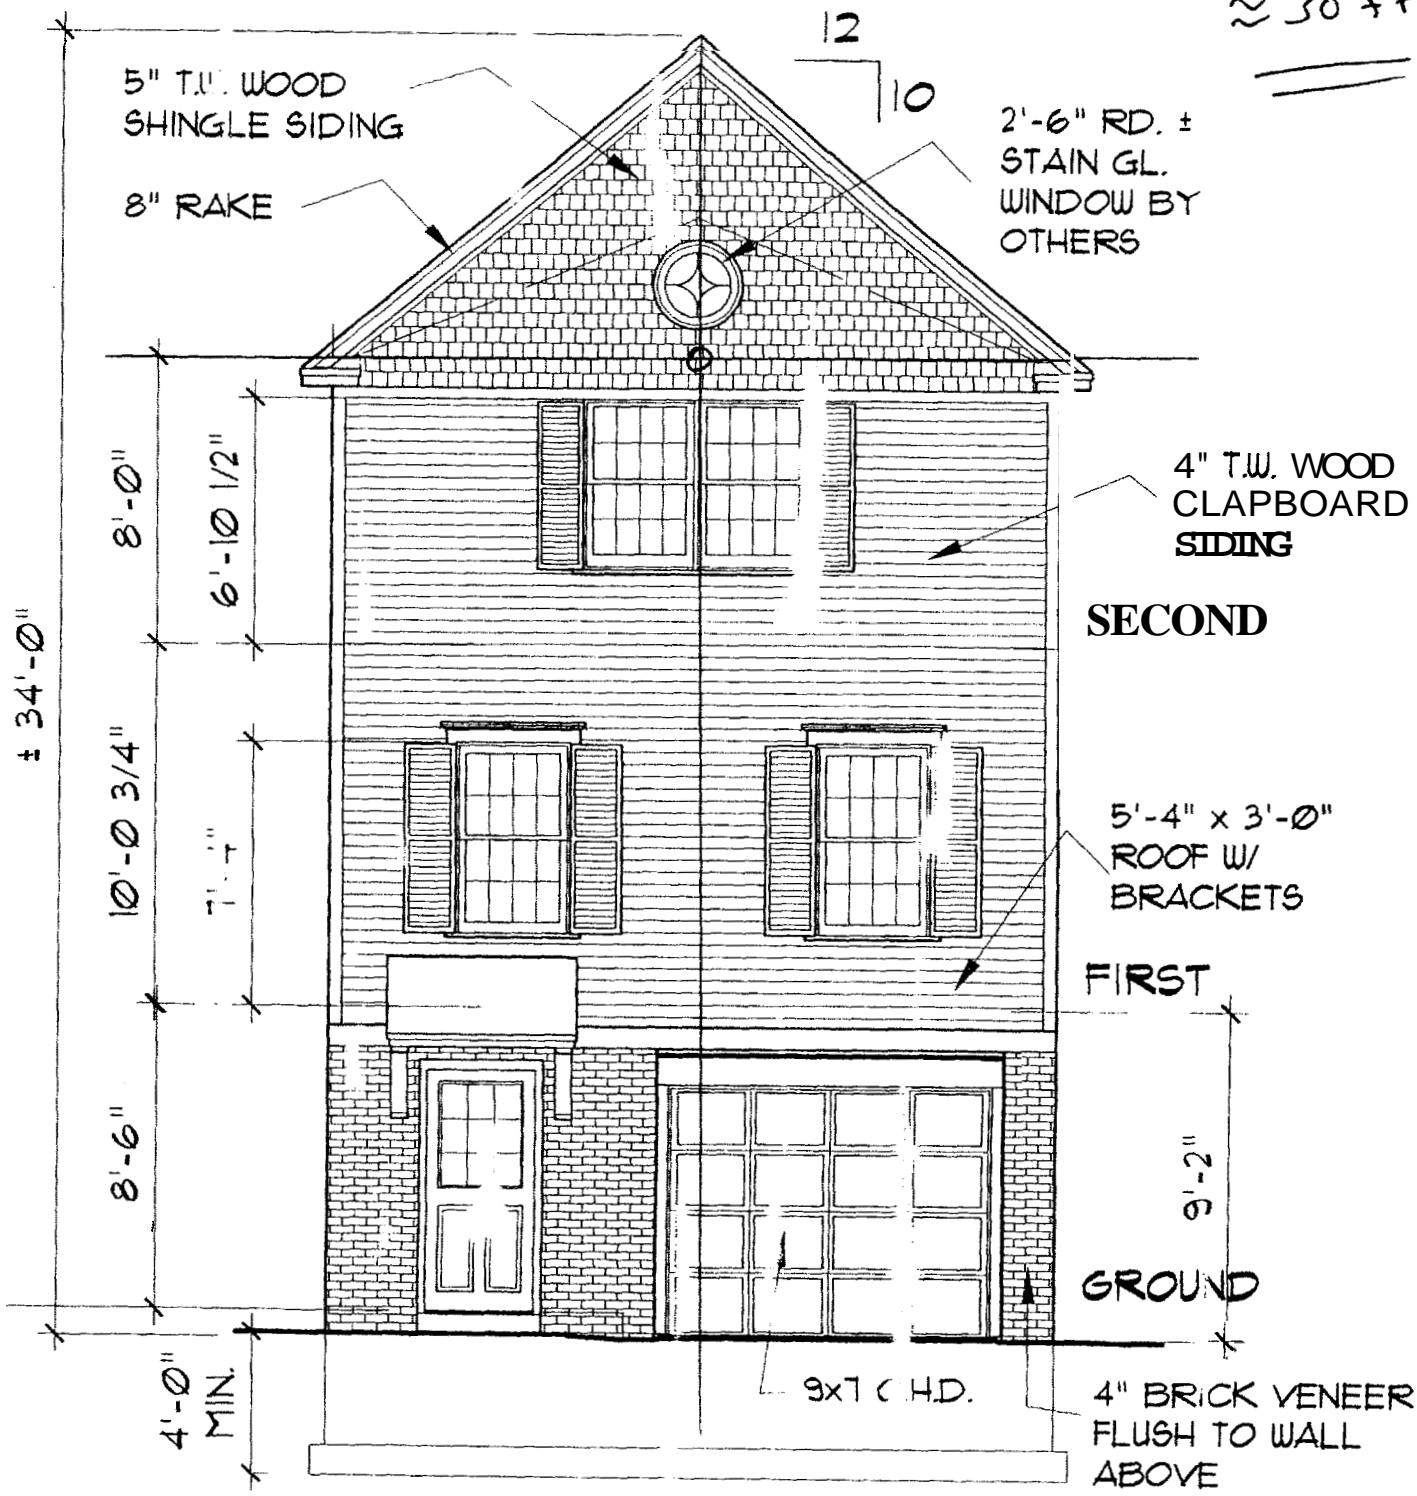

STREET ELEVATION
 SCALE: 1/4" = 1'-0" (SOUTH)