

BIRD MOUNT

SOUTH RESIDENCE

538 CUMBERLAND

PROPOSED WORK

2x4/6 INTERNAL PARTITIONS

TOILET


SINK

TUB

URINAL SINK

Will add 1 or 2
hardwired smoke
detectors

UP TO
OUTSIDE
Bulkhead >

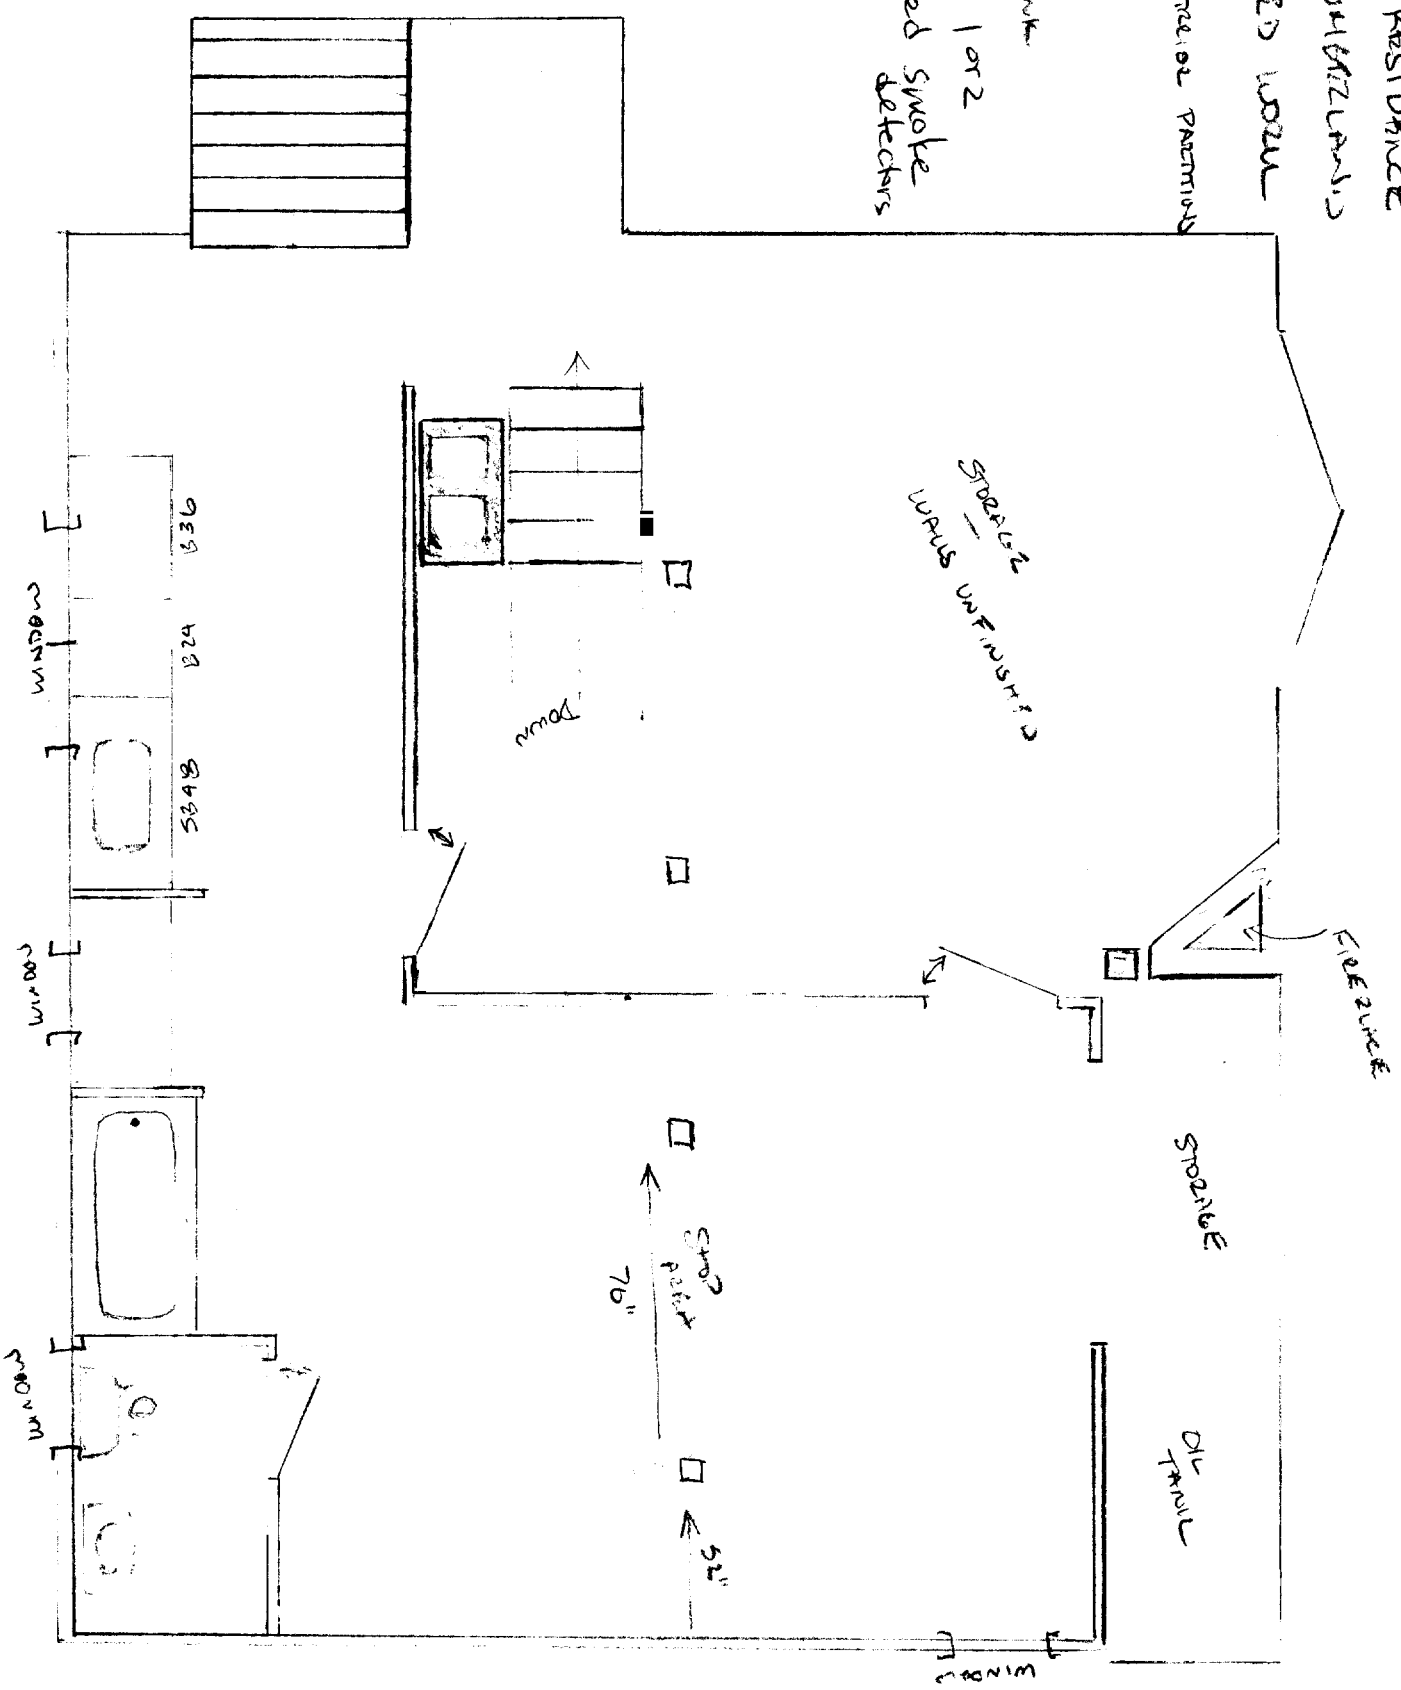

Cumberland Ave