


NEW 3'-6" METAL DOOR AND FRAME  
 TO MATCH EXISTING W/DOOR CLOSER AND  
 LEVER HARDWARE, TO BE INSTALLED @ THIS  
 LOCATION ON FLOORS #2, #3, #4.

APR 12 2000

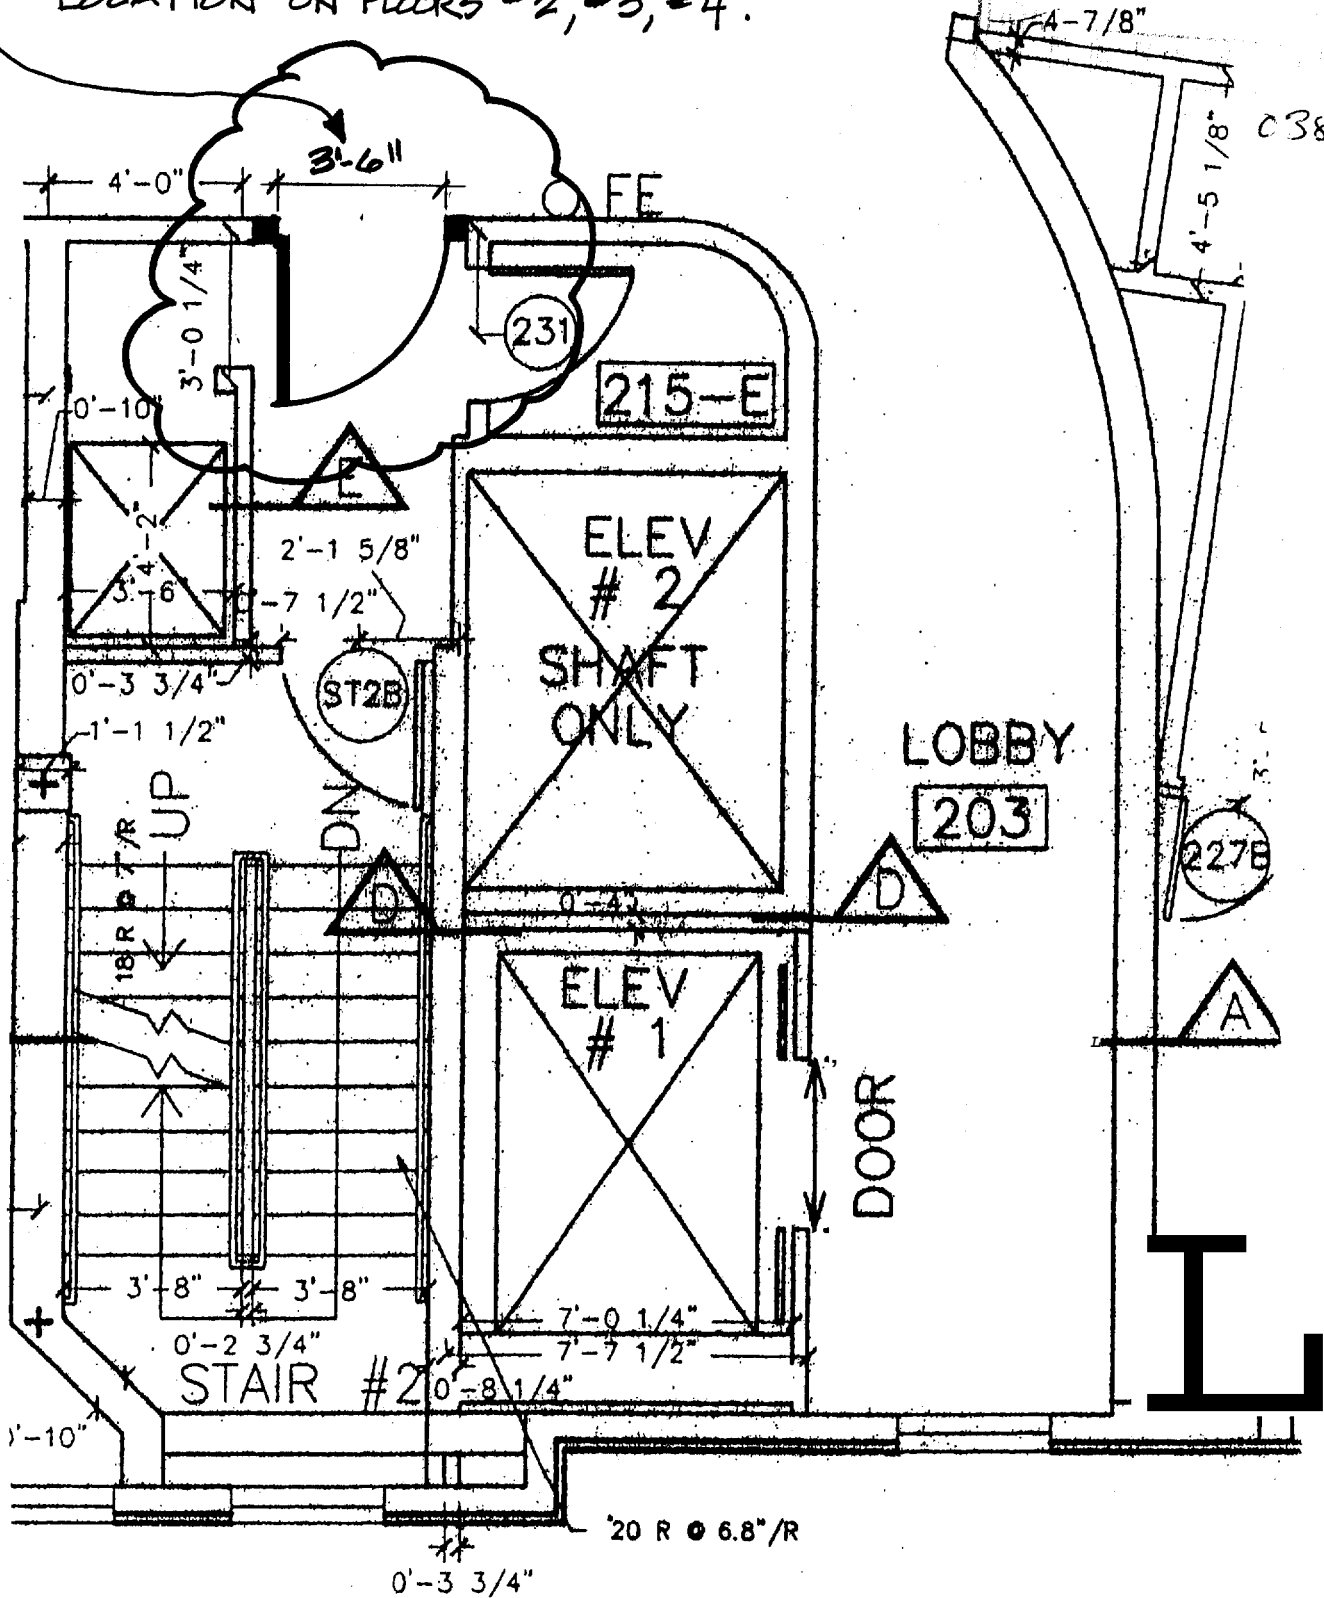

03878

PROPOSED VESTIBULE DOORS @ FLOORS #2,  
 #3, #4

SCALE = 1/4" = 1'-0"