




WEIGEL CONSTRUCTION

IR-1
Rear 30' Req 38' shown
Side 20' Req 62' shown

Ben Weigel • 12 Madokawando Idg. • Falmouth, ME 04105 (207) 781-5569

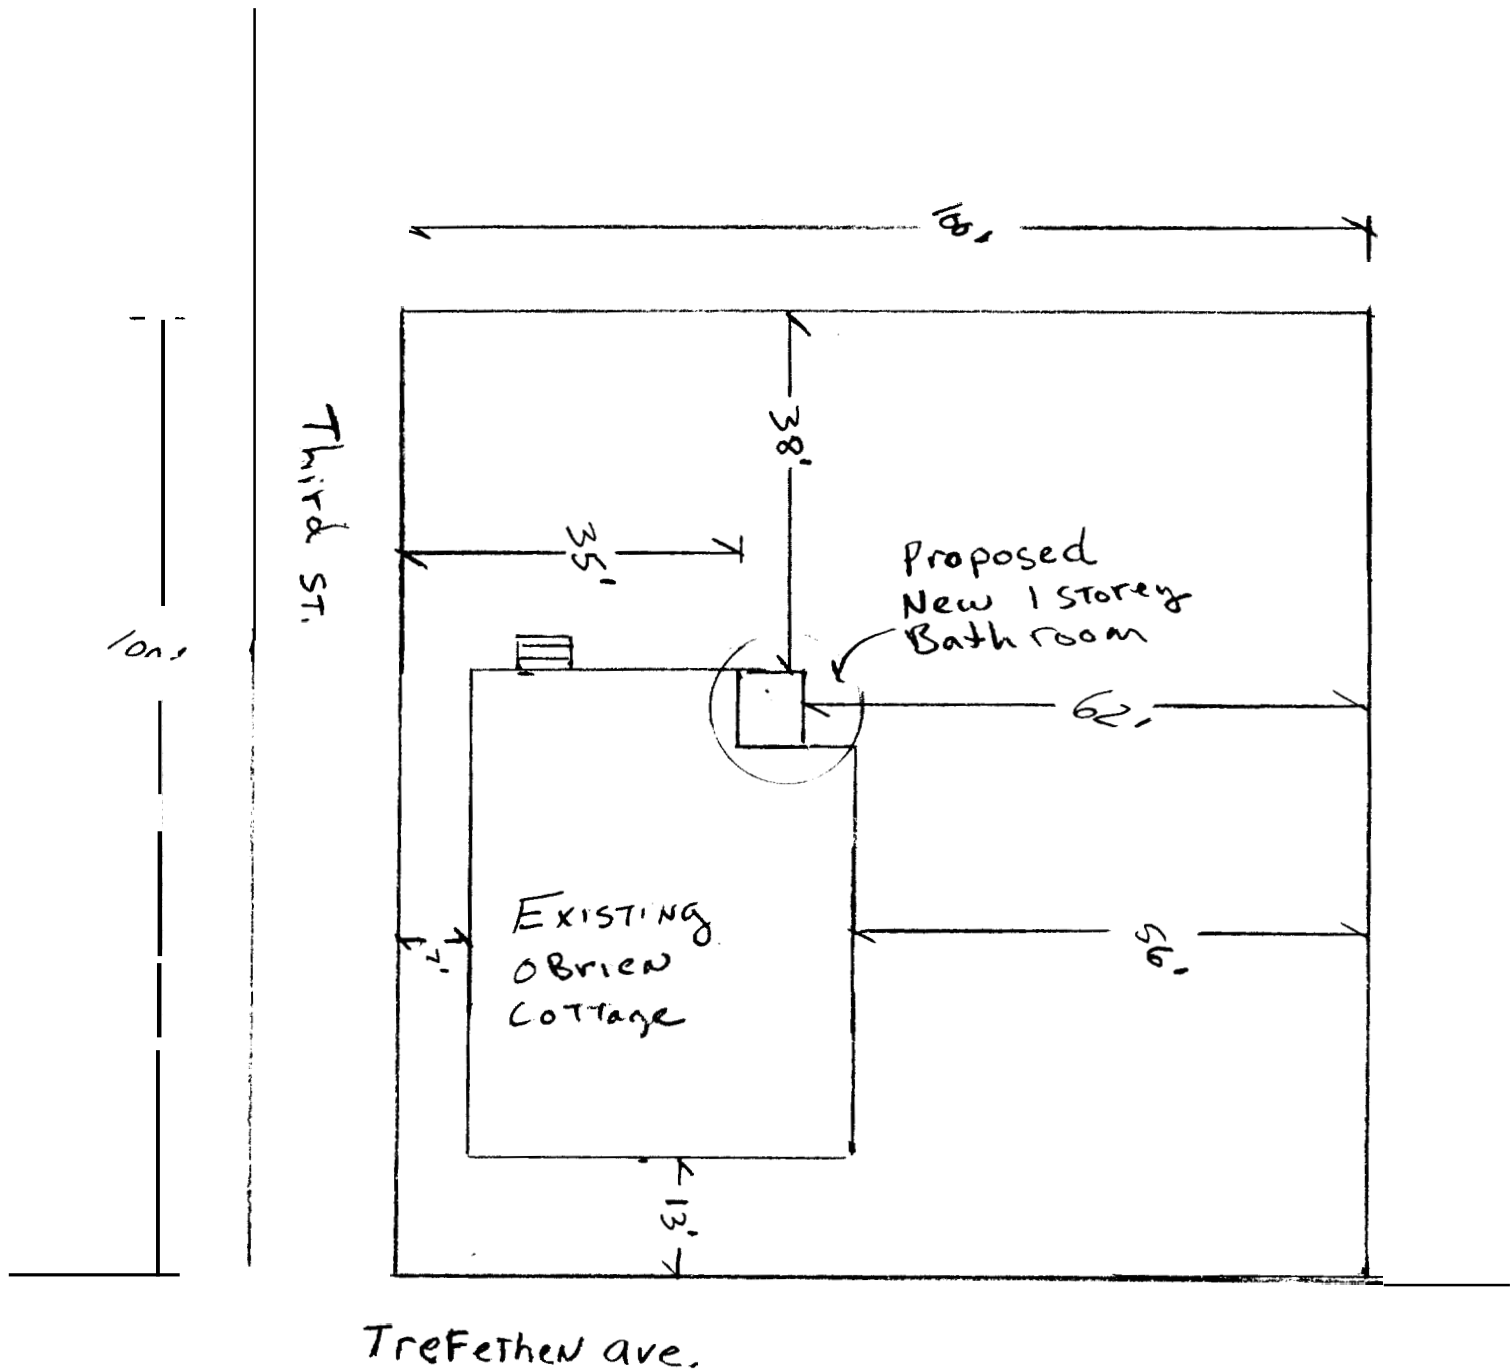

O'Brien Plot Plan
1" = 20'