


3 WALLS 1 FT
1 LINE BL = 4"

2 WINDOWS

OR OR = 3 FT

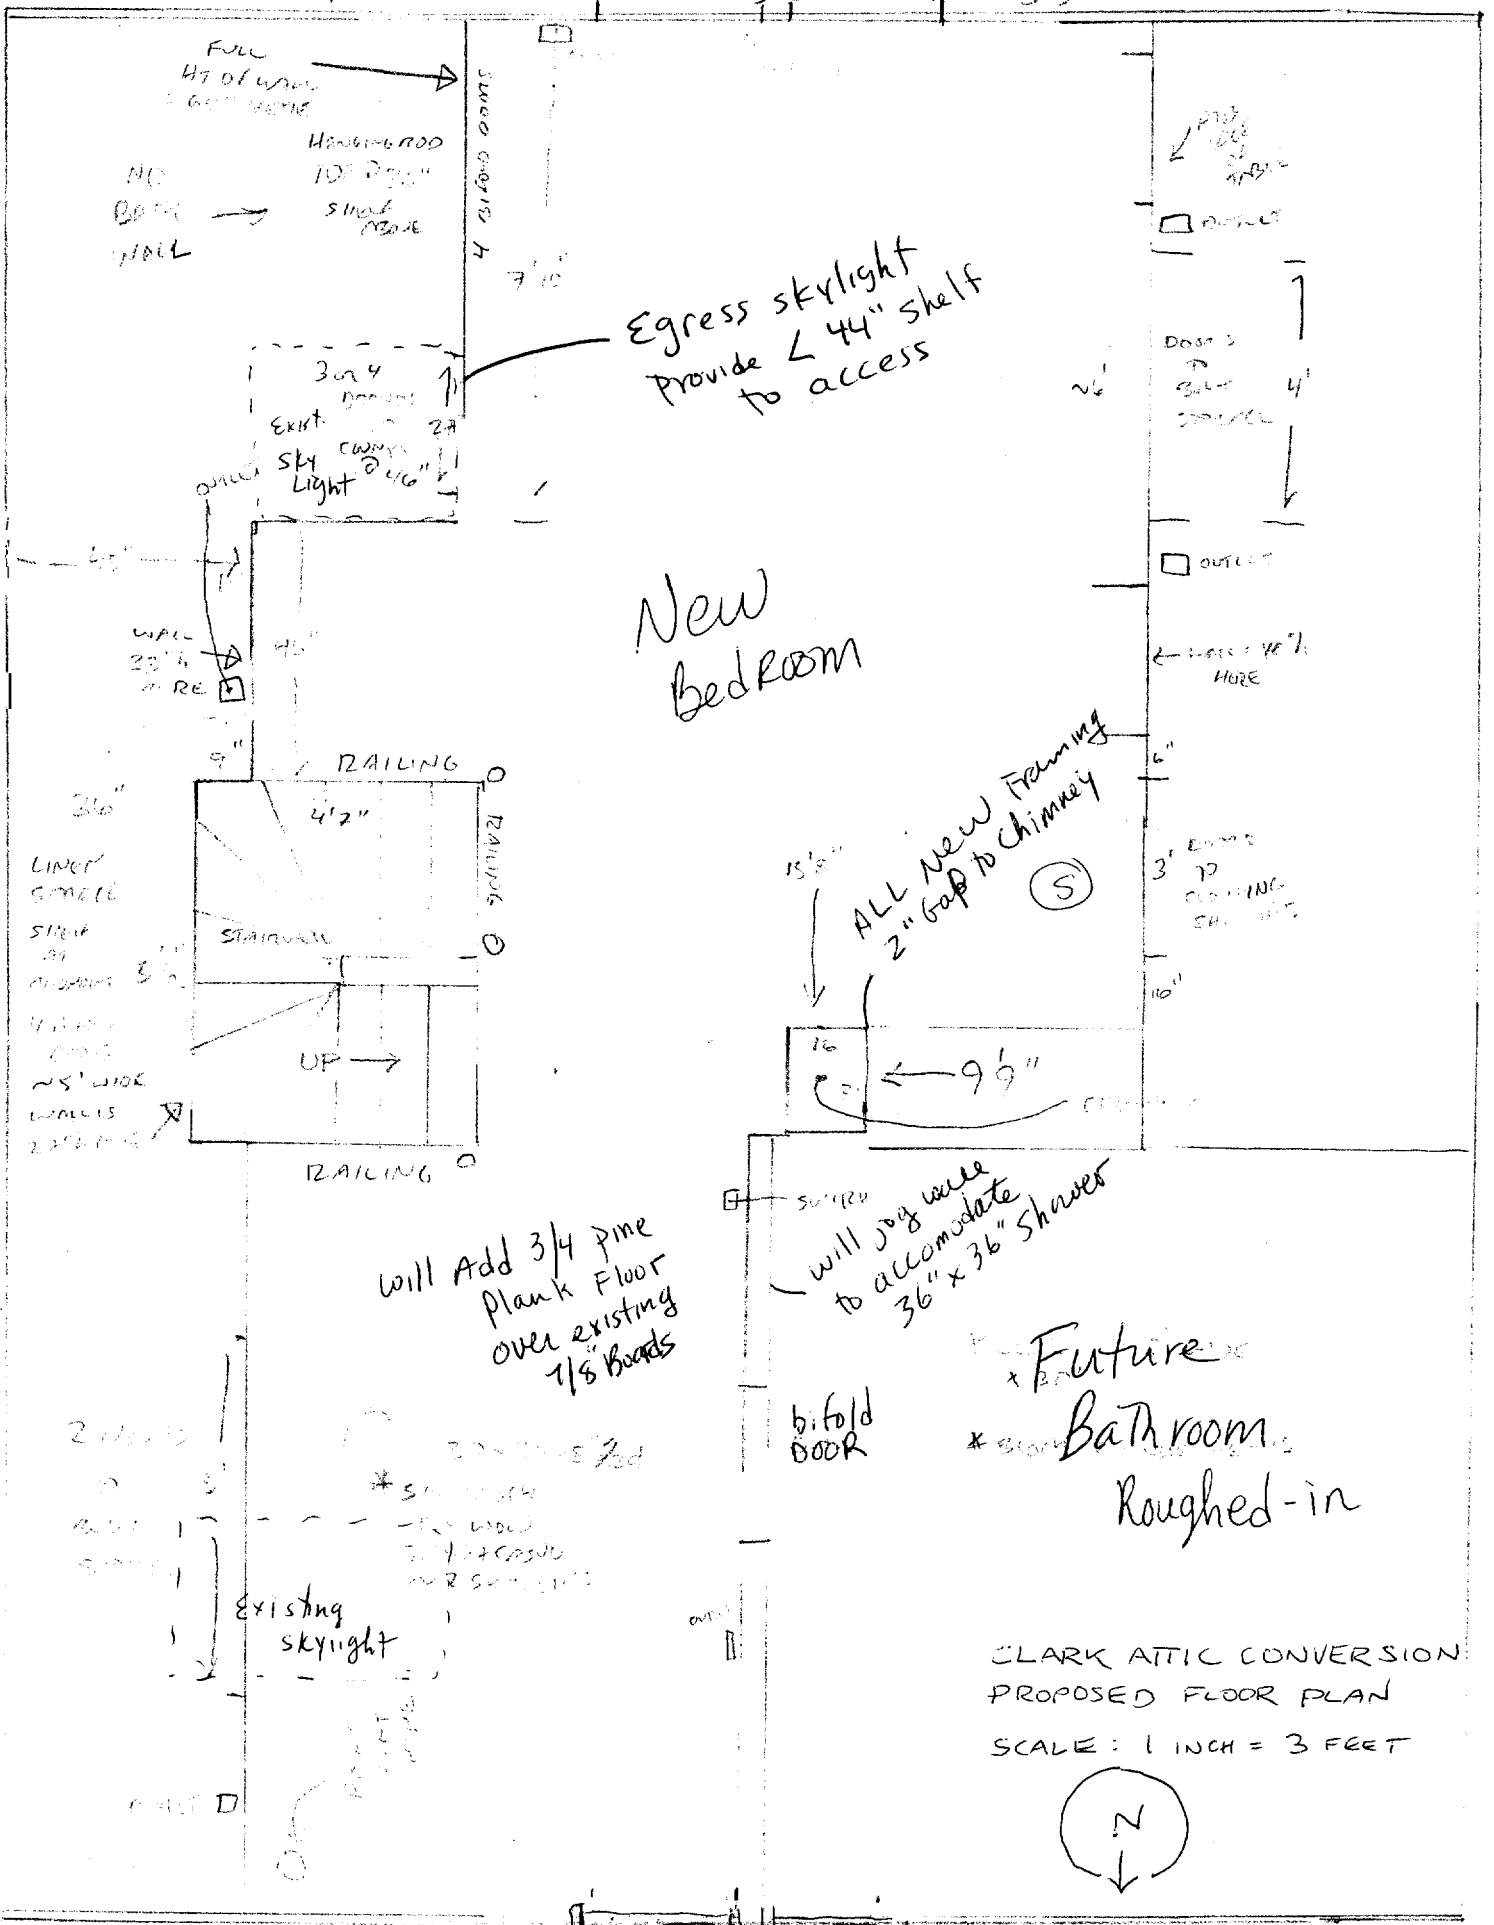

Egress skylight provide < 44" shelf to access

New Bedroom

ALL New Framing 2" Gap to Chimney

Will Add 3/4 Pine Plank Floor over existing 1/8" Boards

Future Bathroom Roughed-in

CLARK ATTIC CONVERSION PROPOSED FLOOR PLAN SCALE: 1 INCH = 3 FEET



Existing windows