



3 WALL BL: 1 FT
1 LINE BL: 4"

2 WINDOWS
5'6"

OSB = 3 FT

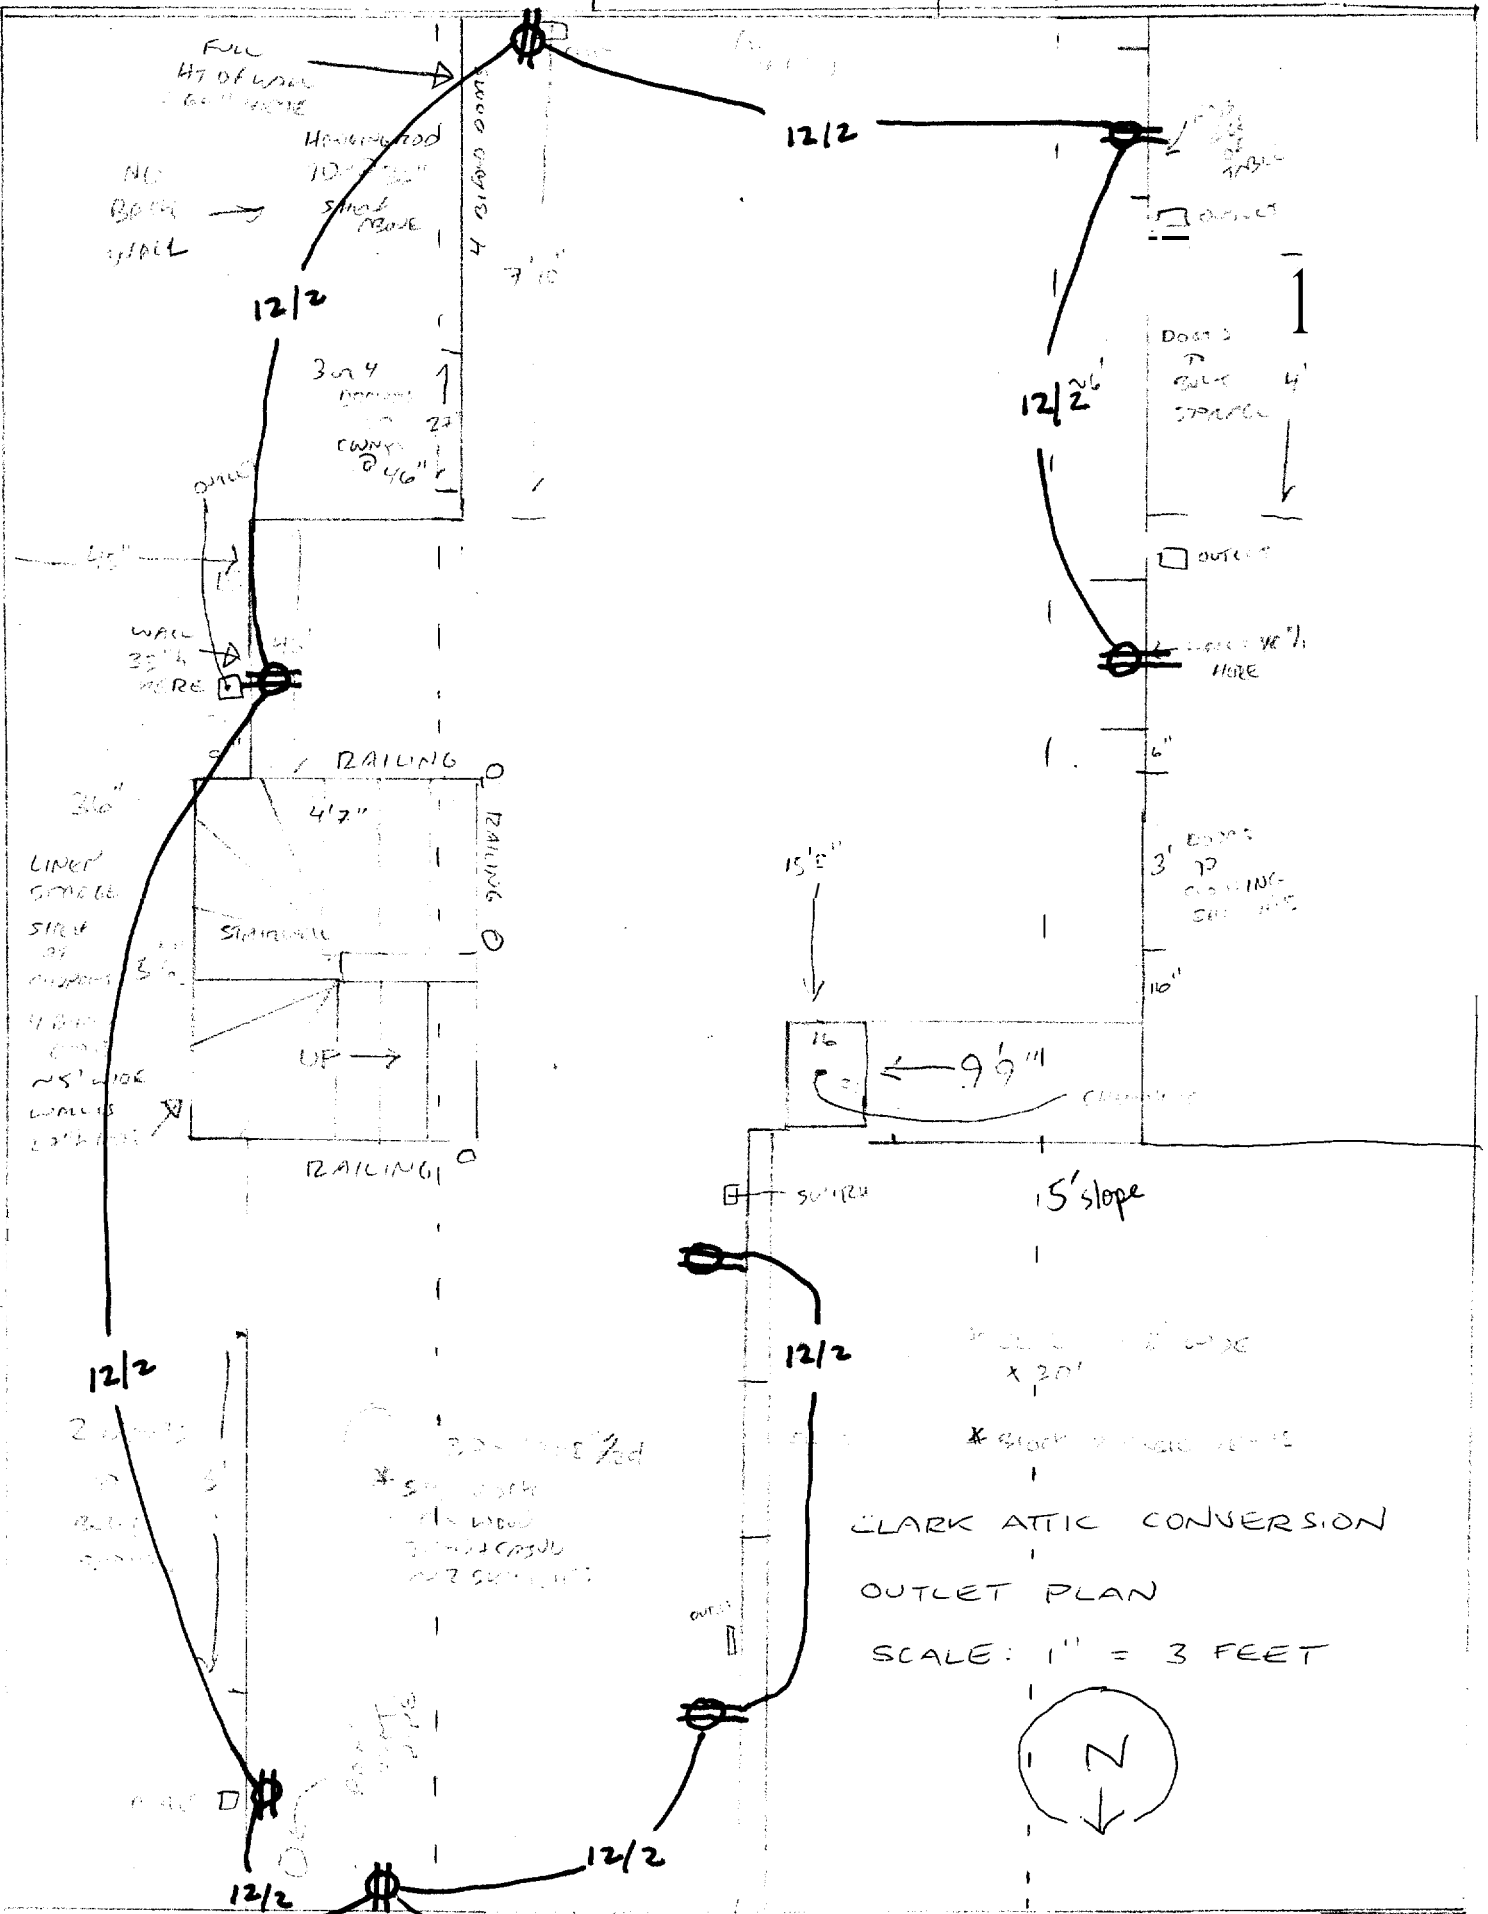

 SVC PANEL IN BASEMENT Arc Fault