


EXTERIOR
HOUSE

Joist hangers

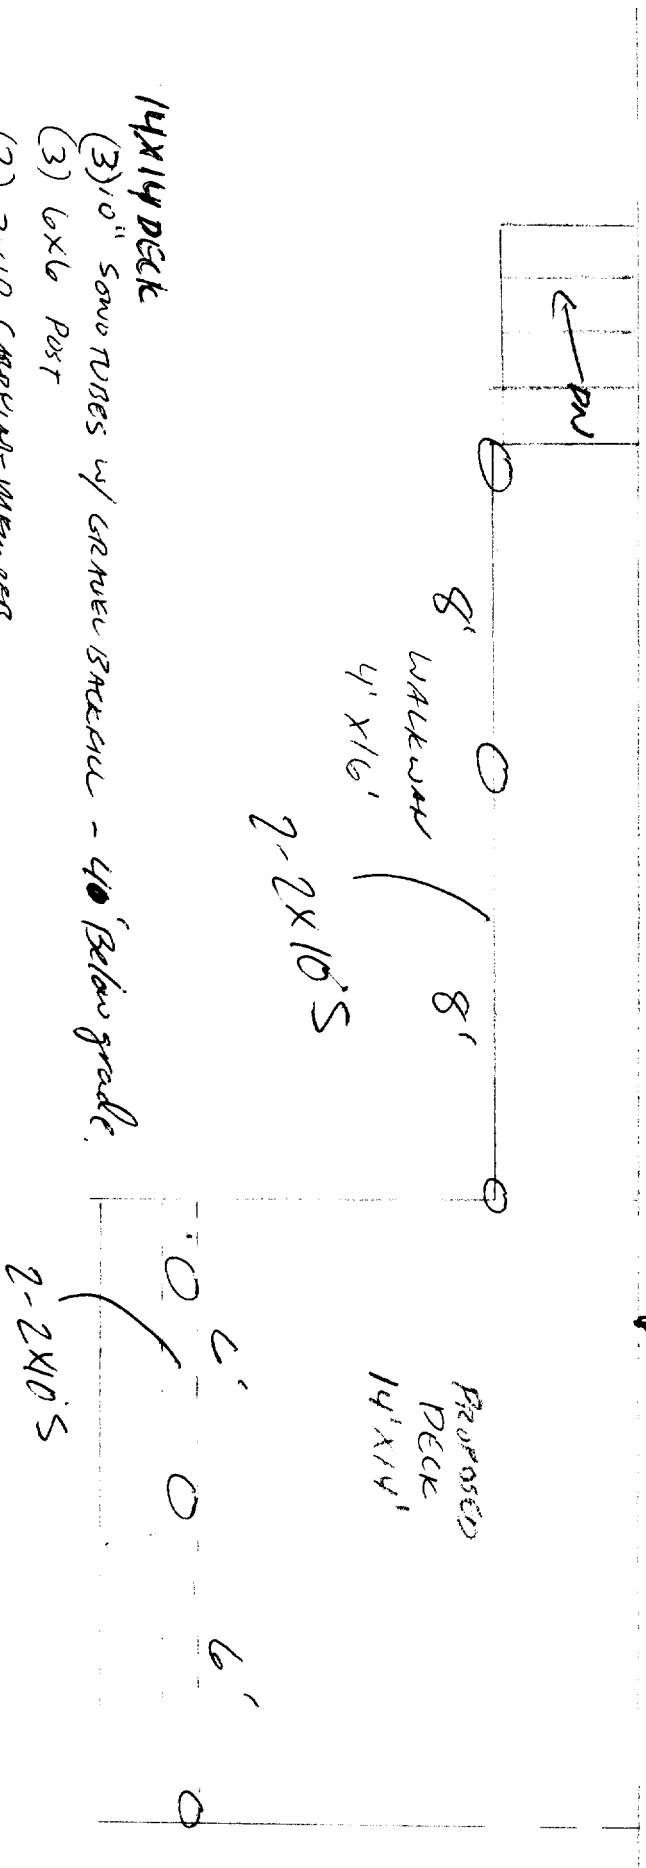

14'x14' DECK

(3) 10" SQUARES w/ GRATE BATTEN - 40' Below grade.

(3) 6x6 POST

(2) 2x10 CARRIER MEMBER

2x10 STRIPS 1 1/2" O.C. ✓

2x10 LEDGER BOARD

5/4x6 DECKING ✓

4x2" RAILINGS ✓

11" TREAD STRIPS
7" RISE ✓