



AIR DISTRIBUTION SYMBOLS

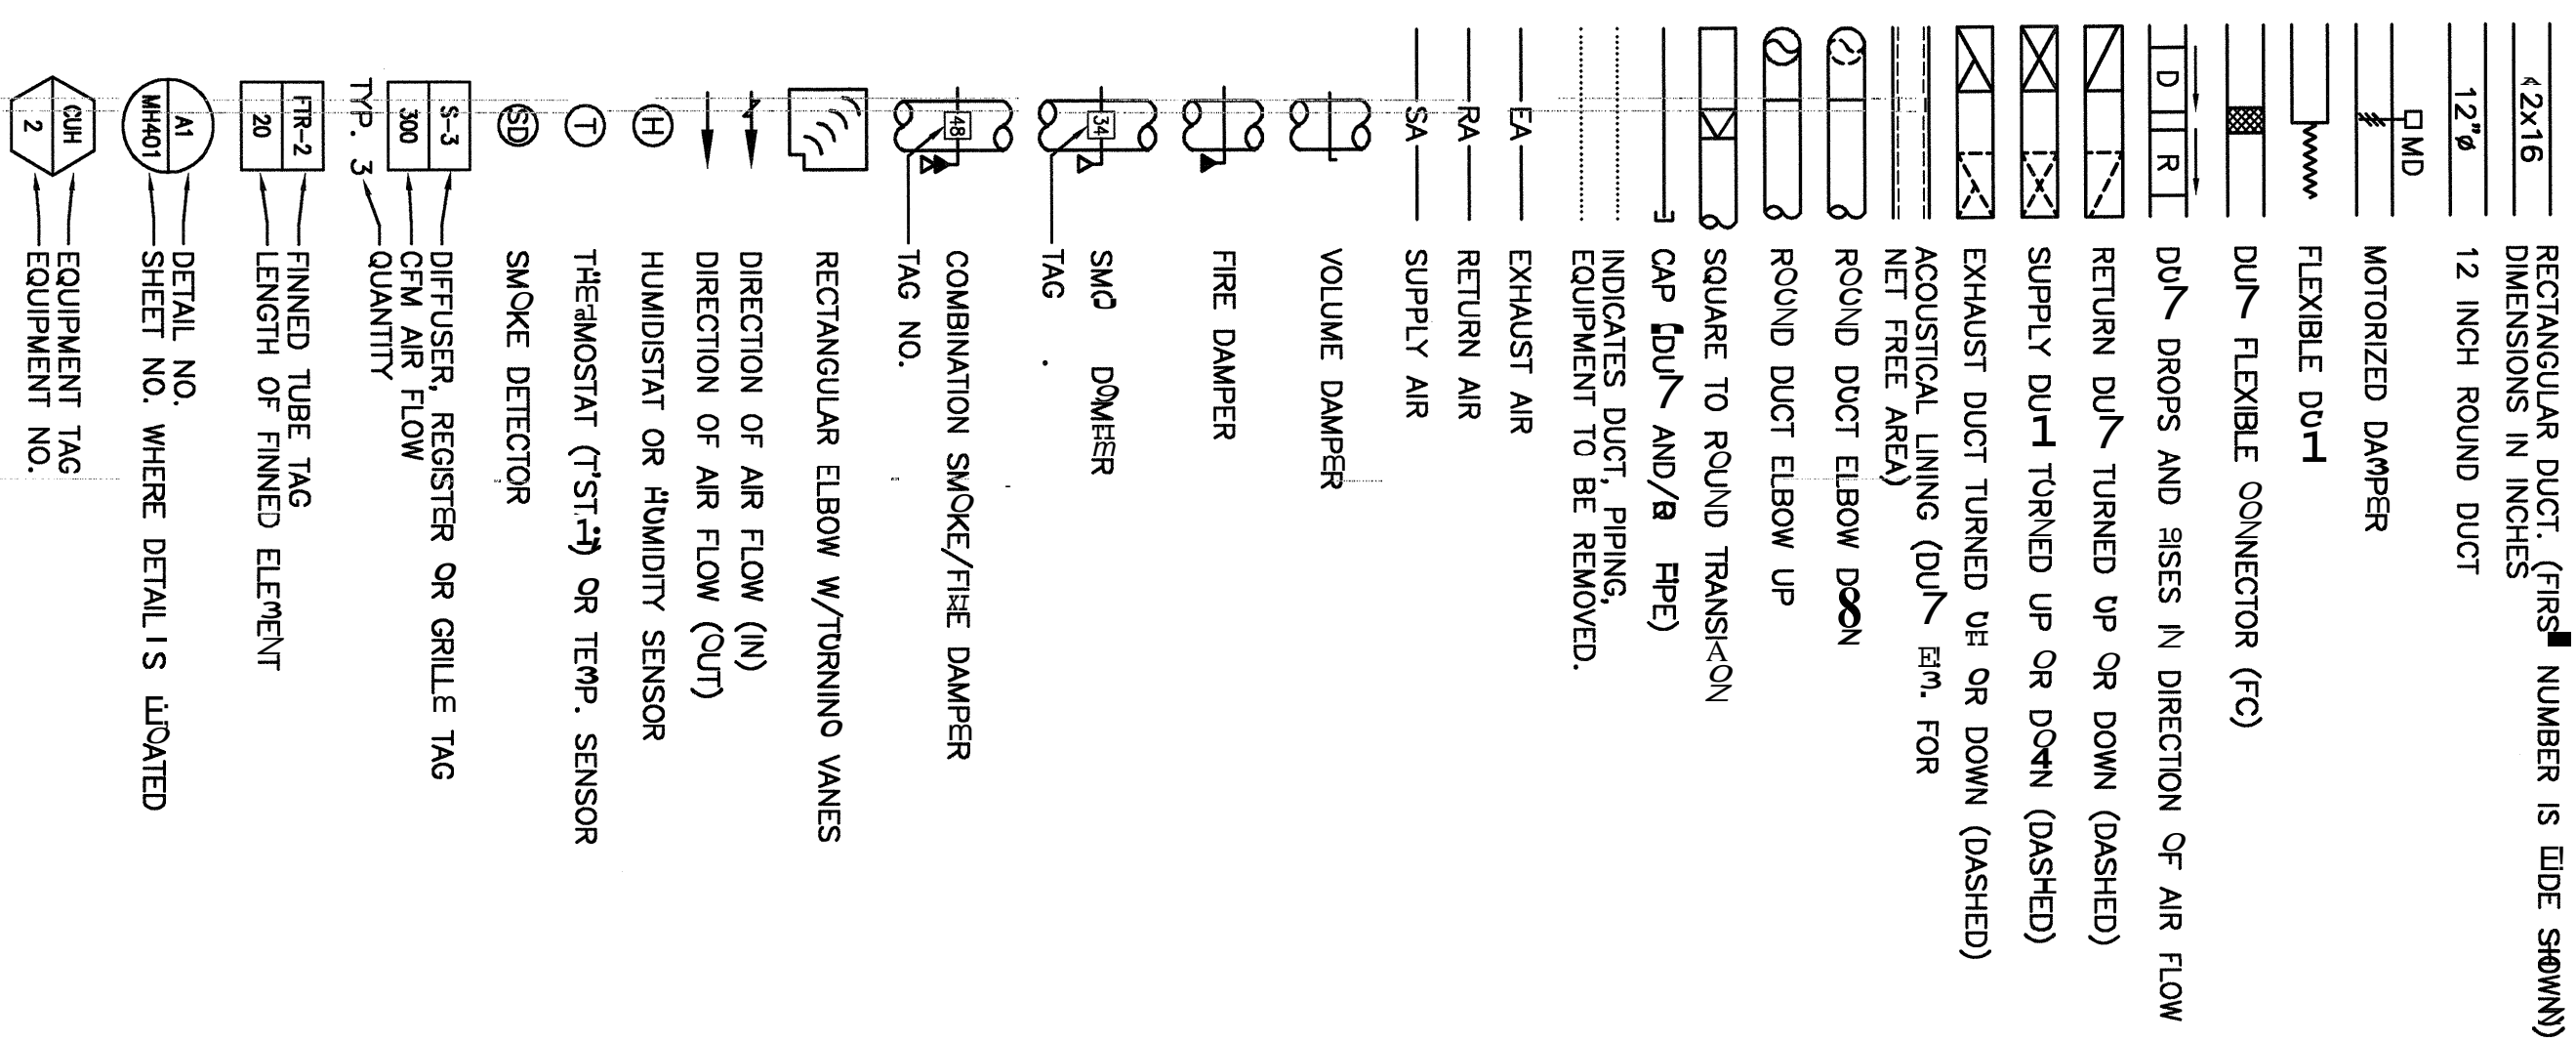

PIPING SYMBOLS

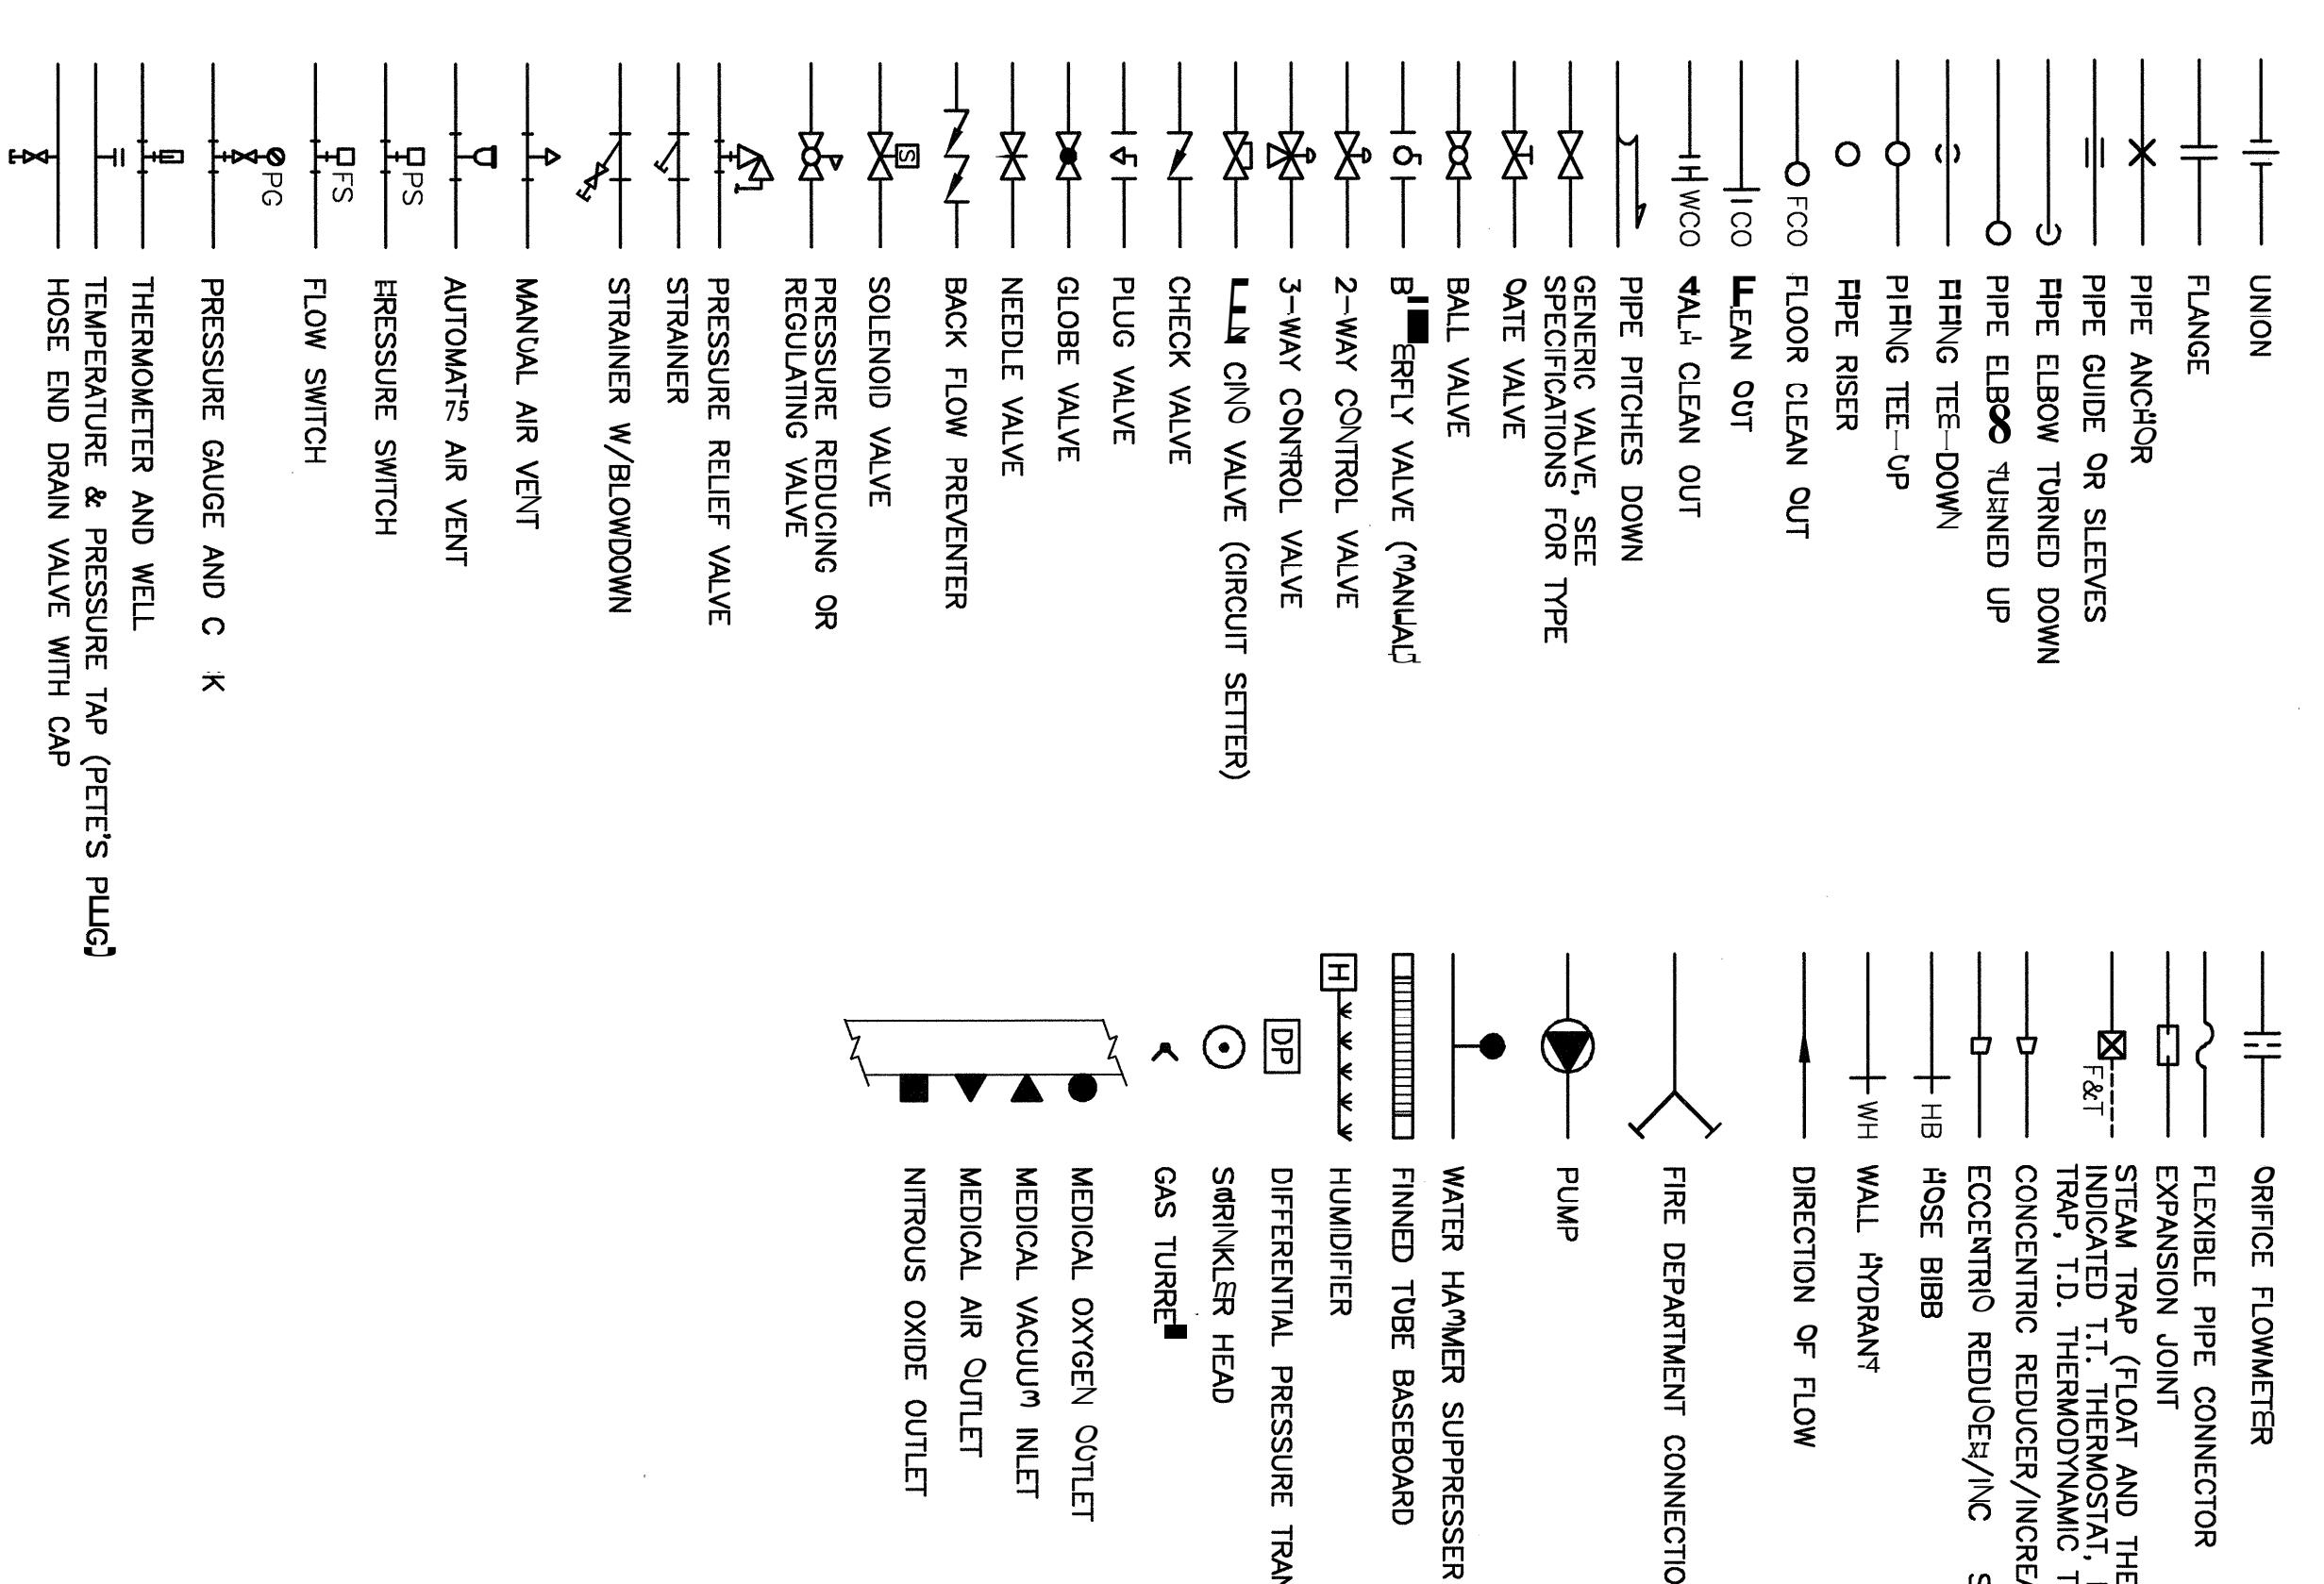

PIPING SYSTEMS

Table listing piping systems with codes (e.g., 10-1 HF, AV, AD) and their descriptions (e.g., 10-1 HF ACID VENT, AV ACID VENT).

ABBREVIATIONS

Table of abbreviations listing codes (e.g., AW, ACQ, ACU) and their full names (e.g., AUTOMATIC AIR VENT, AIR COOLED CONDENSER).

GENERAL NOTE
1. ALL GENERAL NOTES, SYMBOL LISTS, AND DETAILS ARE TO BE CONSIDERED AS APPLICABLE TO ALL HVAC DRAWINGS...

Project information including logos for KeyBank, W. Architects, Inc., and vocon DESIGN INC. Includes project name 'Type III Branch Proposed New Construction 85 Commercial Street-Long Wall Portland, ME' and sheet number 'M-0.0'.