
## 0'-4" ON CENTER $1\frac{1}{2}$ " RAILING SECURED TO $^-$ WALL WITH BLOCKING H — — — — $\frac{1}{2}$ " METAL PICKETS PAINTED; 4" ON CENTER NEW LANDING FLOOR. SEE FINISH SCHEDULE. STAIR LANDING SECTION AT WINDOW SCALE: 1" = 1'-0"



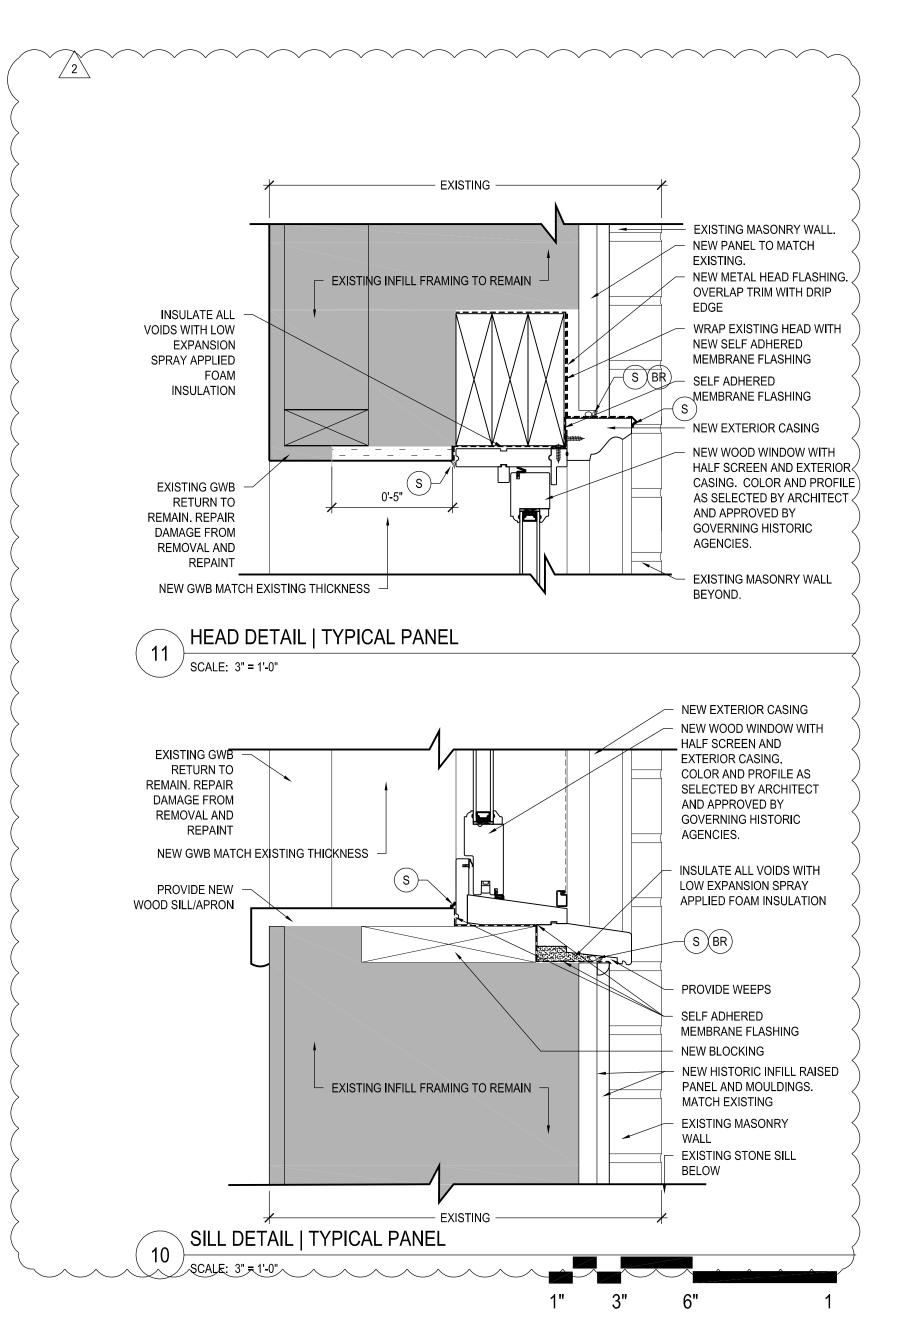

The Architectural Team, Inc. 50 Commandant's Way at Admiral's Hill Chelsea MA 02150 **T** 617.889.4402 **F** 617.884.4329 www.architecturalteam.com ©2011 The Architectural Team, Inc.

Consultant:

Revision:

2 | REVISION 1 | 2015.11.25

Architect of Record:



SEA Drawn: Checked: PRR AS NOTED Scale: Key Plan:

> Project Name: LORING HOUSE

1125 Brighton Avenue Portland, ME 04102

Sheet Name:

WINDOW DETAILS

Project Number:

14165

Issue Date:

November 25, 2015

Sheet Number:

ADDED SHEET ADDED SHEET