


Consultant:

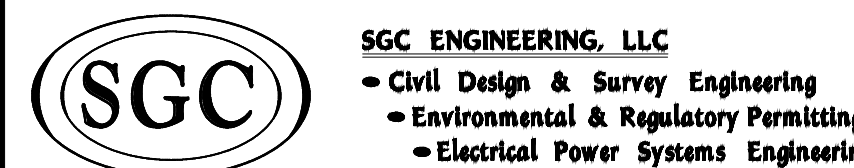


SERVING OUR CLIENTS IN THE U.S.A. & CANADA  
101 County Road, Westbrook, Maine 04092 | 14 School Street, Suite 203-6, Auburn, Maine 04224 | 1000 Park Street, Suite 200, Portland, Maine 04106  
Tel: 207-741-6100 | Fax: 207-741-6101 | Tel: 207-741-6100 | Fax: 207-741-6101 | Tel: 207-741-6100 | Fax: 207-741-6101

Revision:

- ▲ 08/24/15
- ▲ 10/19/15
- ▲ 11/25/15

Engineer of Record:

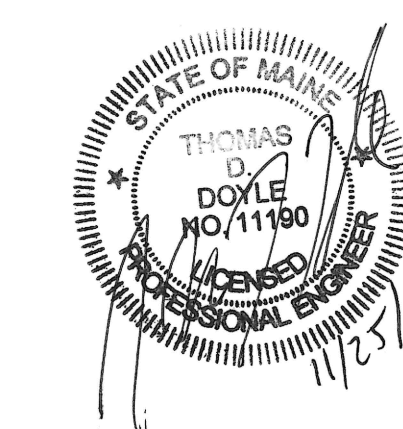

PROGRESS DOCUMENTS  
NOT FOR CONSTRUCTION

Drawn: TDD  
Checked: TMH  
Scale: AS NOTED  
Key Plan:

Project Name:  
**LORING HOUSE**

1125 Brighton Avenue  
Portland, ME 04102

Sheet Name:  
**Site Layout & Utilities Plan**

Project Number:  
**14165**

Issue Date:  
**OCTOBER 19, 2015**

Sheet Number:  
**C2.0**

- Legend:**
- EXISTING**
- Found Monument
  - Found Iron Pipe
  - Catch Basin
  - Sanitary Manhole
  - Manhole
  - Fire Hydrant
  - Lamp Post
  - Utility Pole w/Guy Wire
  - Sign
  - Water Shutoff
  - Water Valve
  - 6" Bollard
  - Coniferous Tree
  - Deciduous Tree
  - Chainlink Fence
- PROPOSED**
- Asphalt Pavement/Sidewalk
  - Concrete Stairs/Walkway
  - Brick Pavers
  - Bituminous Curb
  - Catch Basin
  - Window Well w/Drain Cover

