

SITE FURNISHINGS

ITEM	QTY.	PRODUCT DATA
8' ADA PICNIC TABLE	2	THE PARK ITEM# 398-1077
PERMANENT GRILL	2	THE PARK ITEM# 136-1050

tjd&a

Terrence J. DeWan & Associates
Landscape Architects & Planners

121 West Main Street, Yarmouth, ME 04096
telephone: 207.846.0757 fax: 207.846.0675
web: tjda.net

Owner/Client:

WISHROCK GROUP
3 Canal Plaza - Suite 501
Portland, ME 04101

Drawn By: DT

Job No: Loring

Scale: AS NOTED

Date: 10.17.16

Status

Project


Loring House
- Landscape
Plan

Drawing Name

**MATERIALS
PLAN**

Sheet


L-1

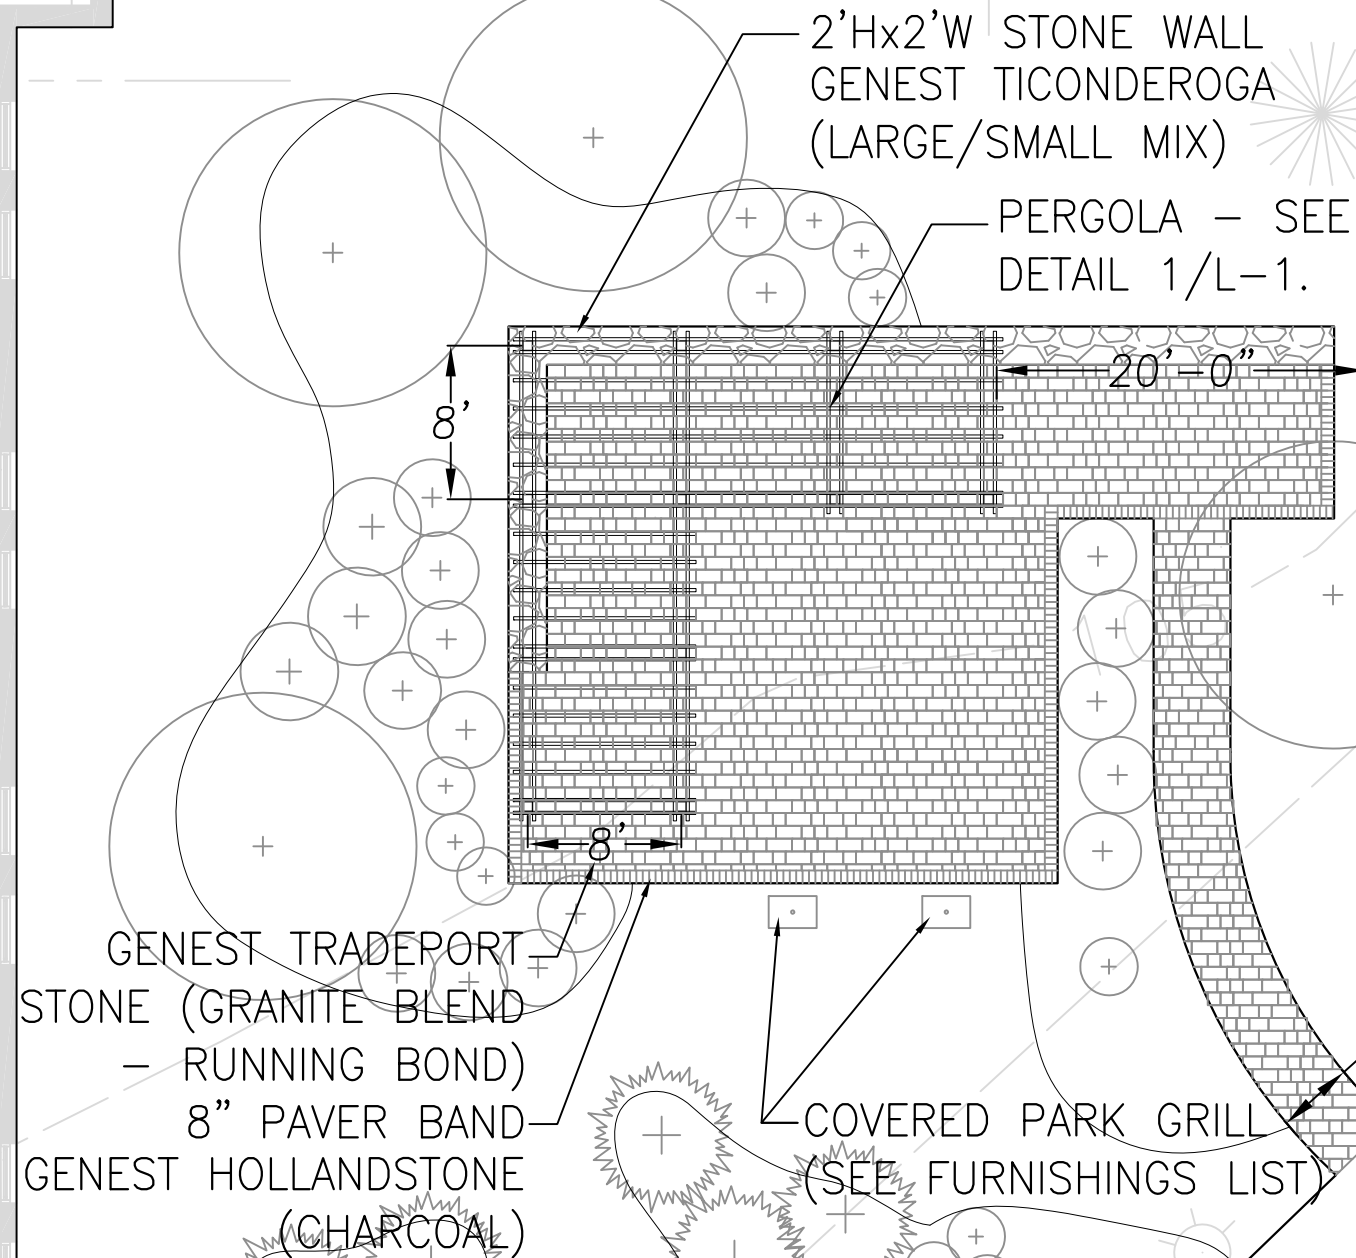

GRAPHIC SCALE



(IN FEET)
1 inch = 10 ft.

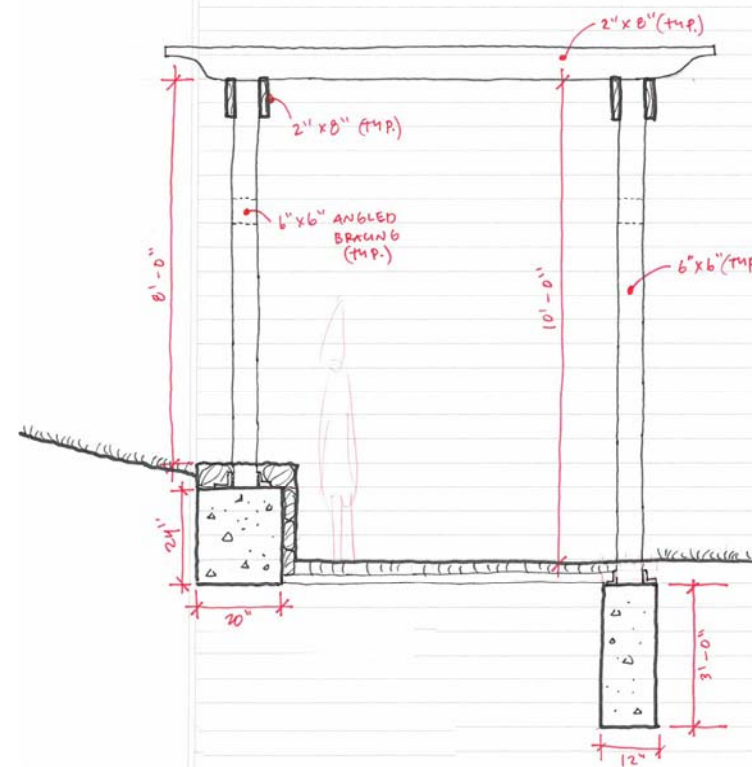

① PERGOLA
1/4" = 1'-0"