


new 14'x11'
closet for wheelchair storage

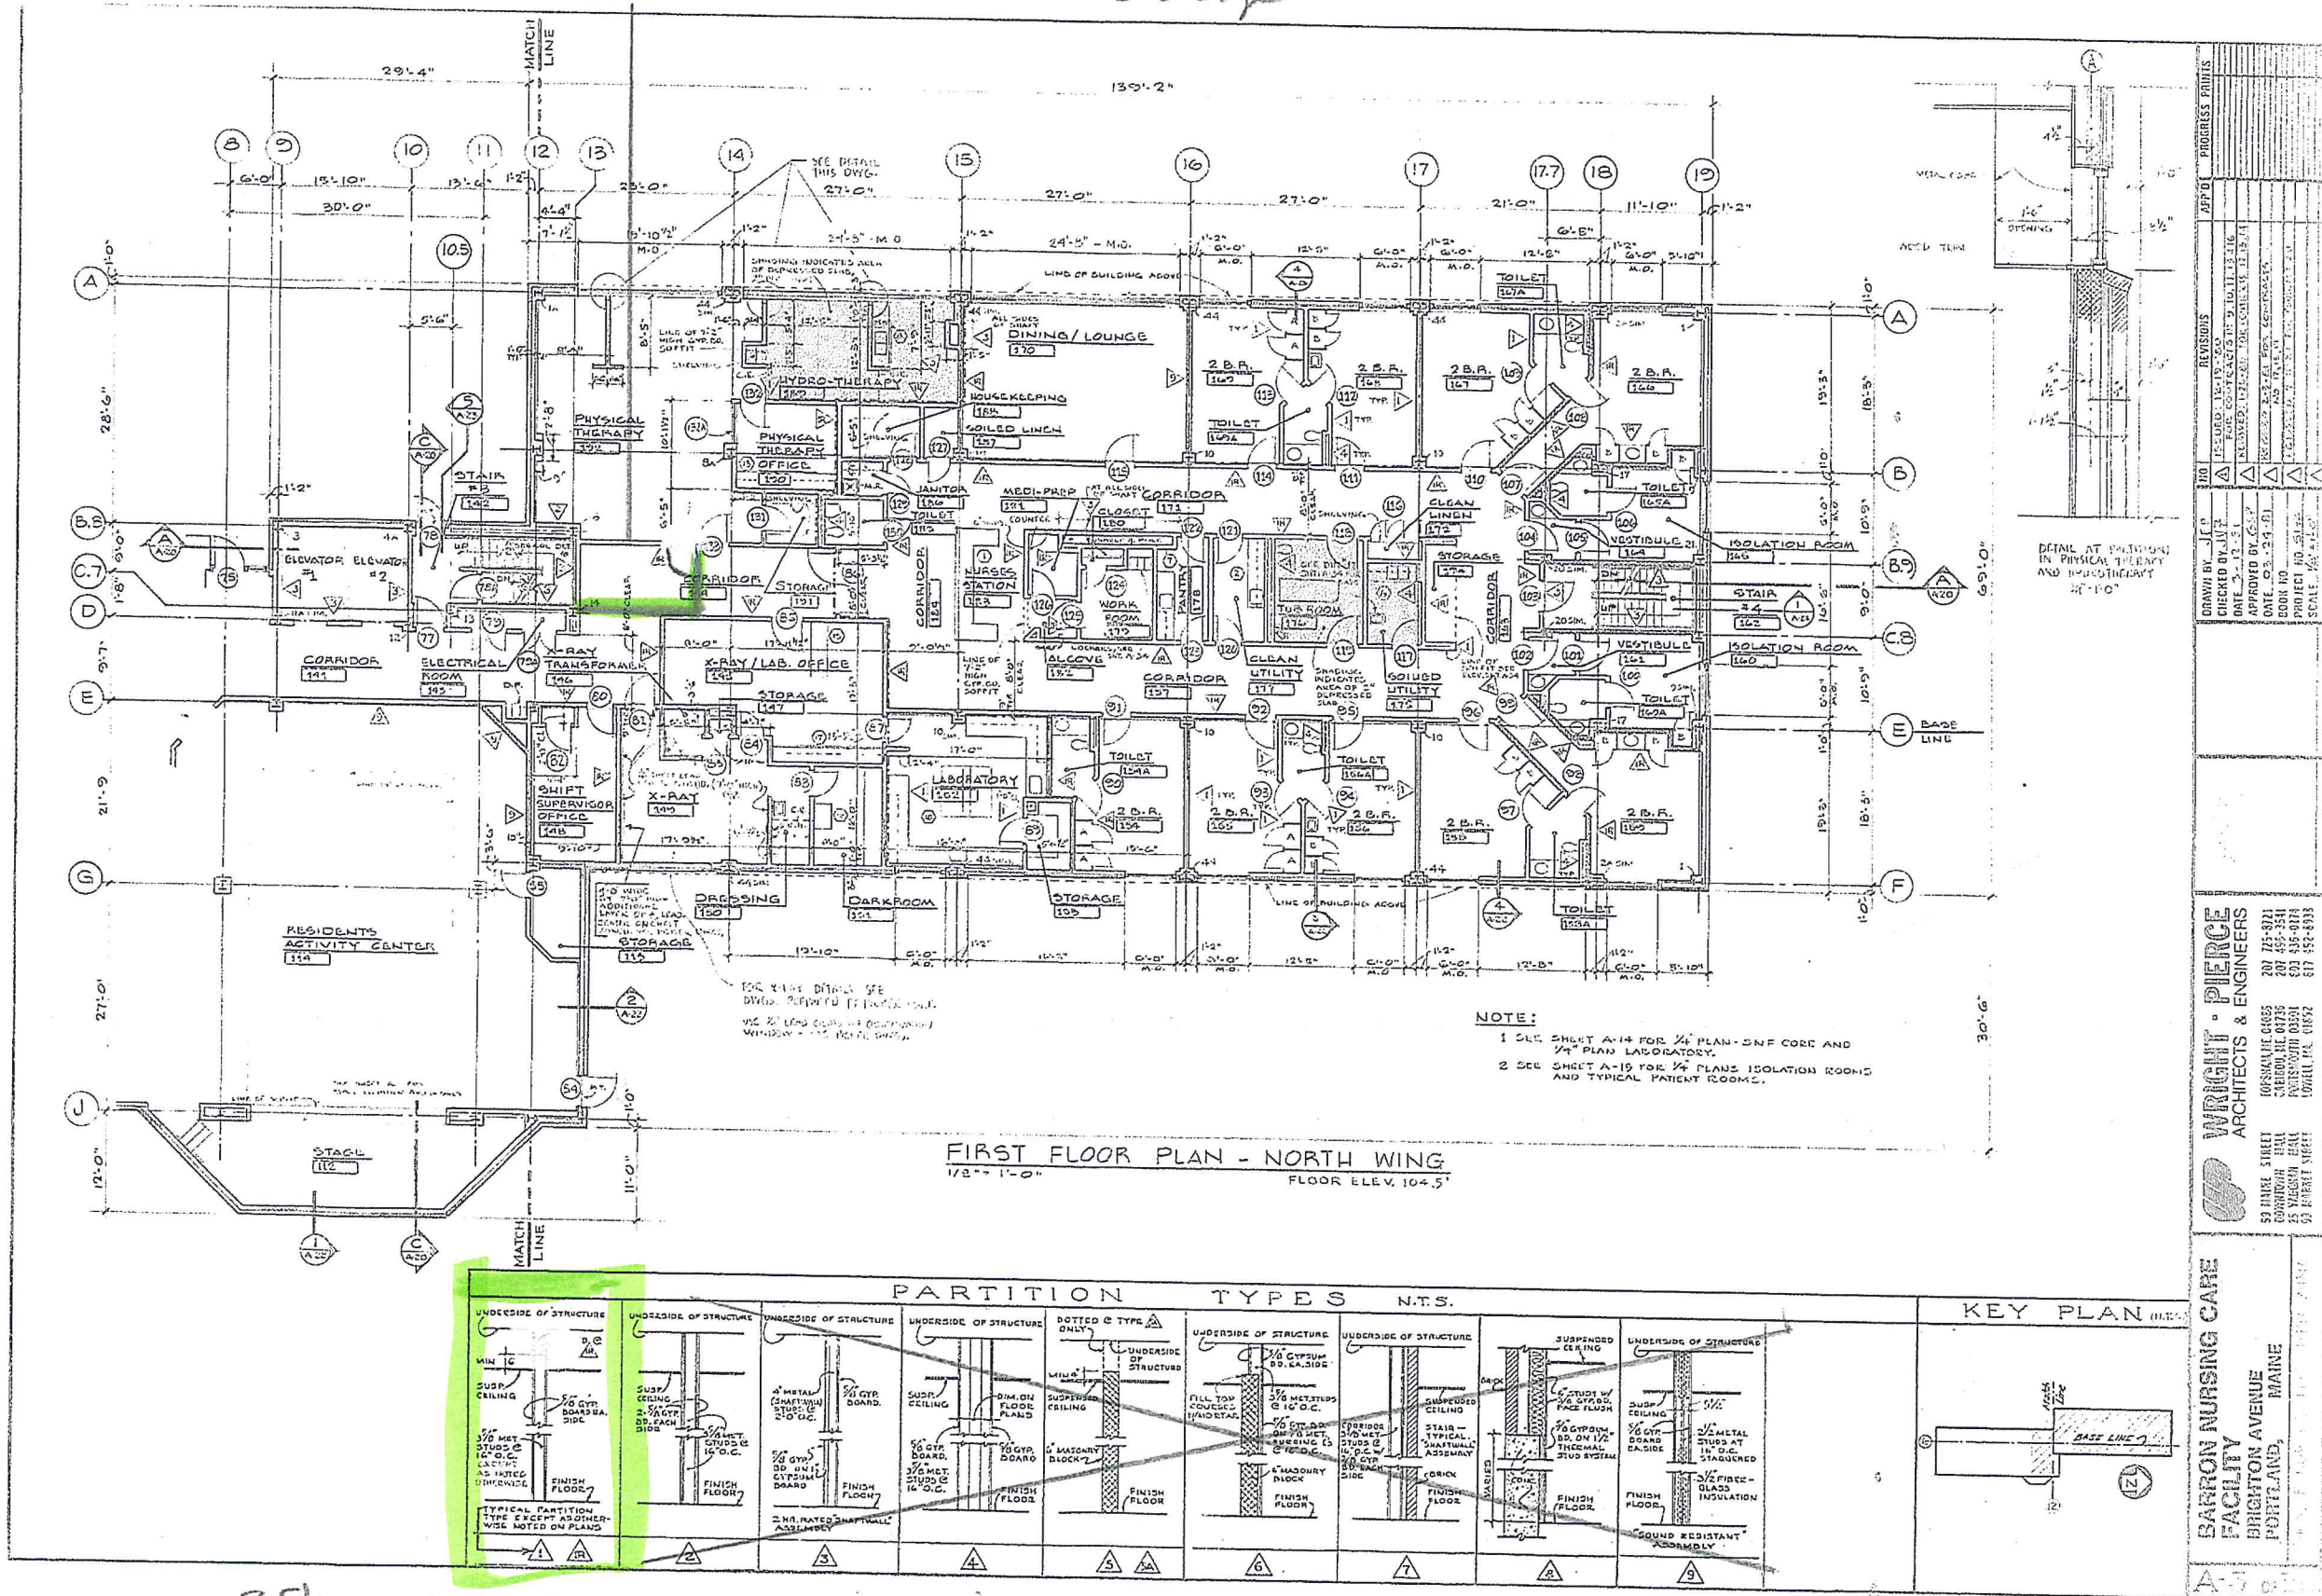

3/8 metal stud to susp ceiling 16" oc
5/8 sheetrock both side

HPL Building Permit
1-418