



# SITE FURNISHINGS

ITEM	QTY.	PRODUCT DATA
8' ADA PICNIC TABLE	2	THE PARK ITEM# 398-1077
PERMANENT GRILL	2	THE PARK ITEM# 136-1050

Owner/Client:

**WISHROCK GROUP**  
 3 Canal Plaza - Suite 501  
 Portland, ME 04101

Drawn By: DT

Job No: Loring

Scale: AS NOTED

Date: 10.17.16

Status

Project




**Loring House  
 - Landscape  
 Plan**

Drawing Name

**MATERIALS  
 PLAN**

Sheet

**L-1**

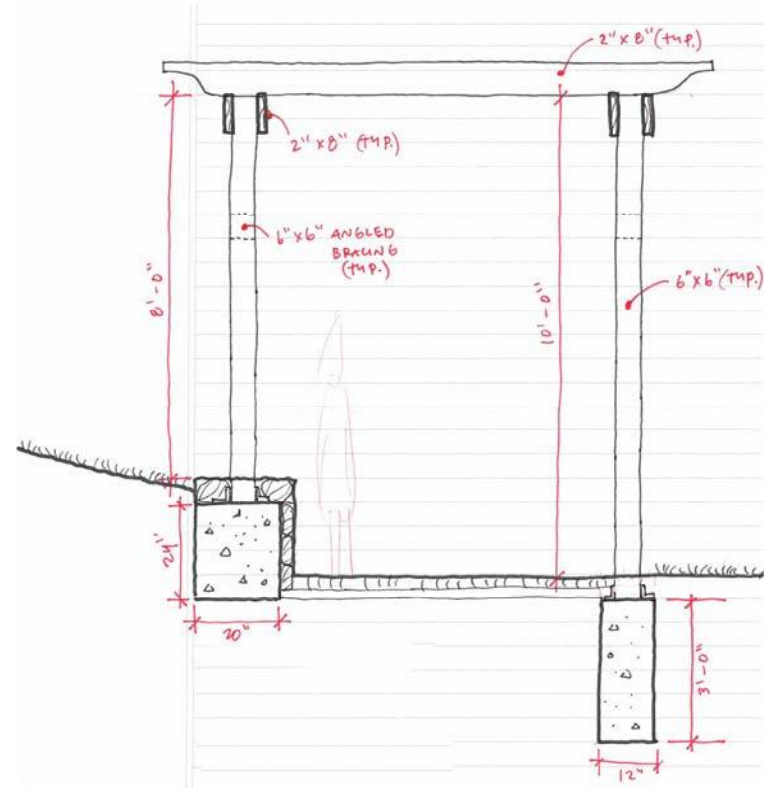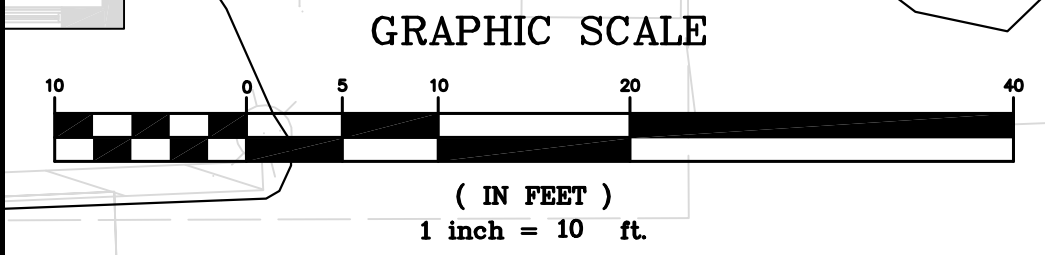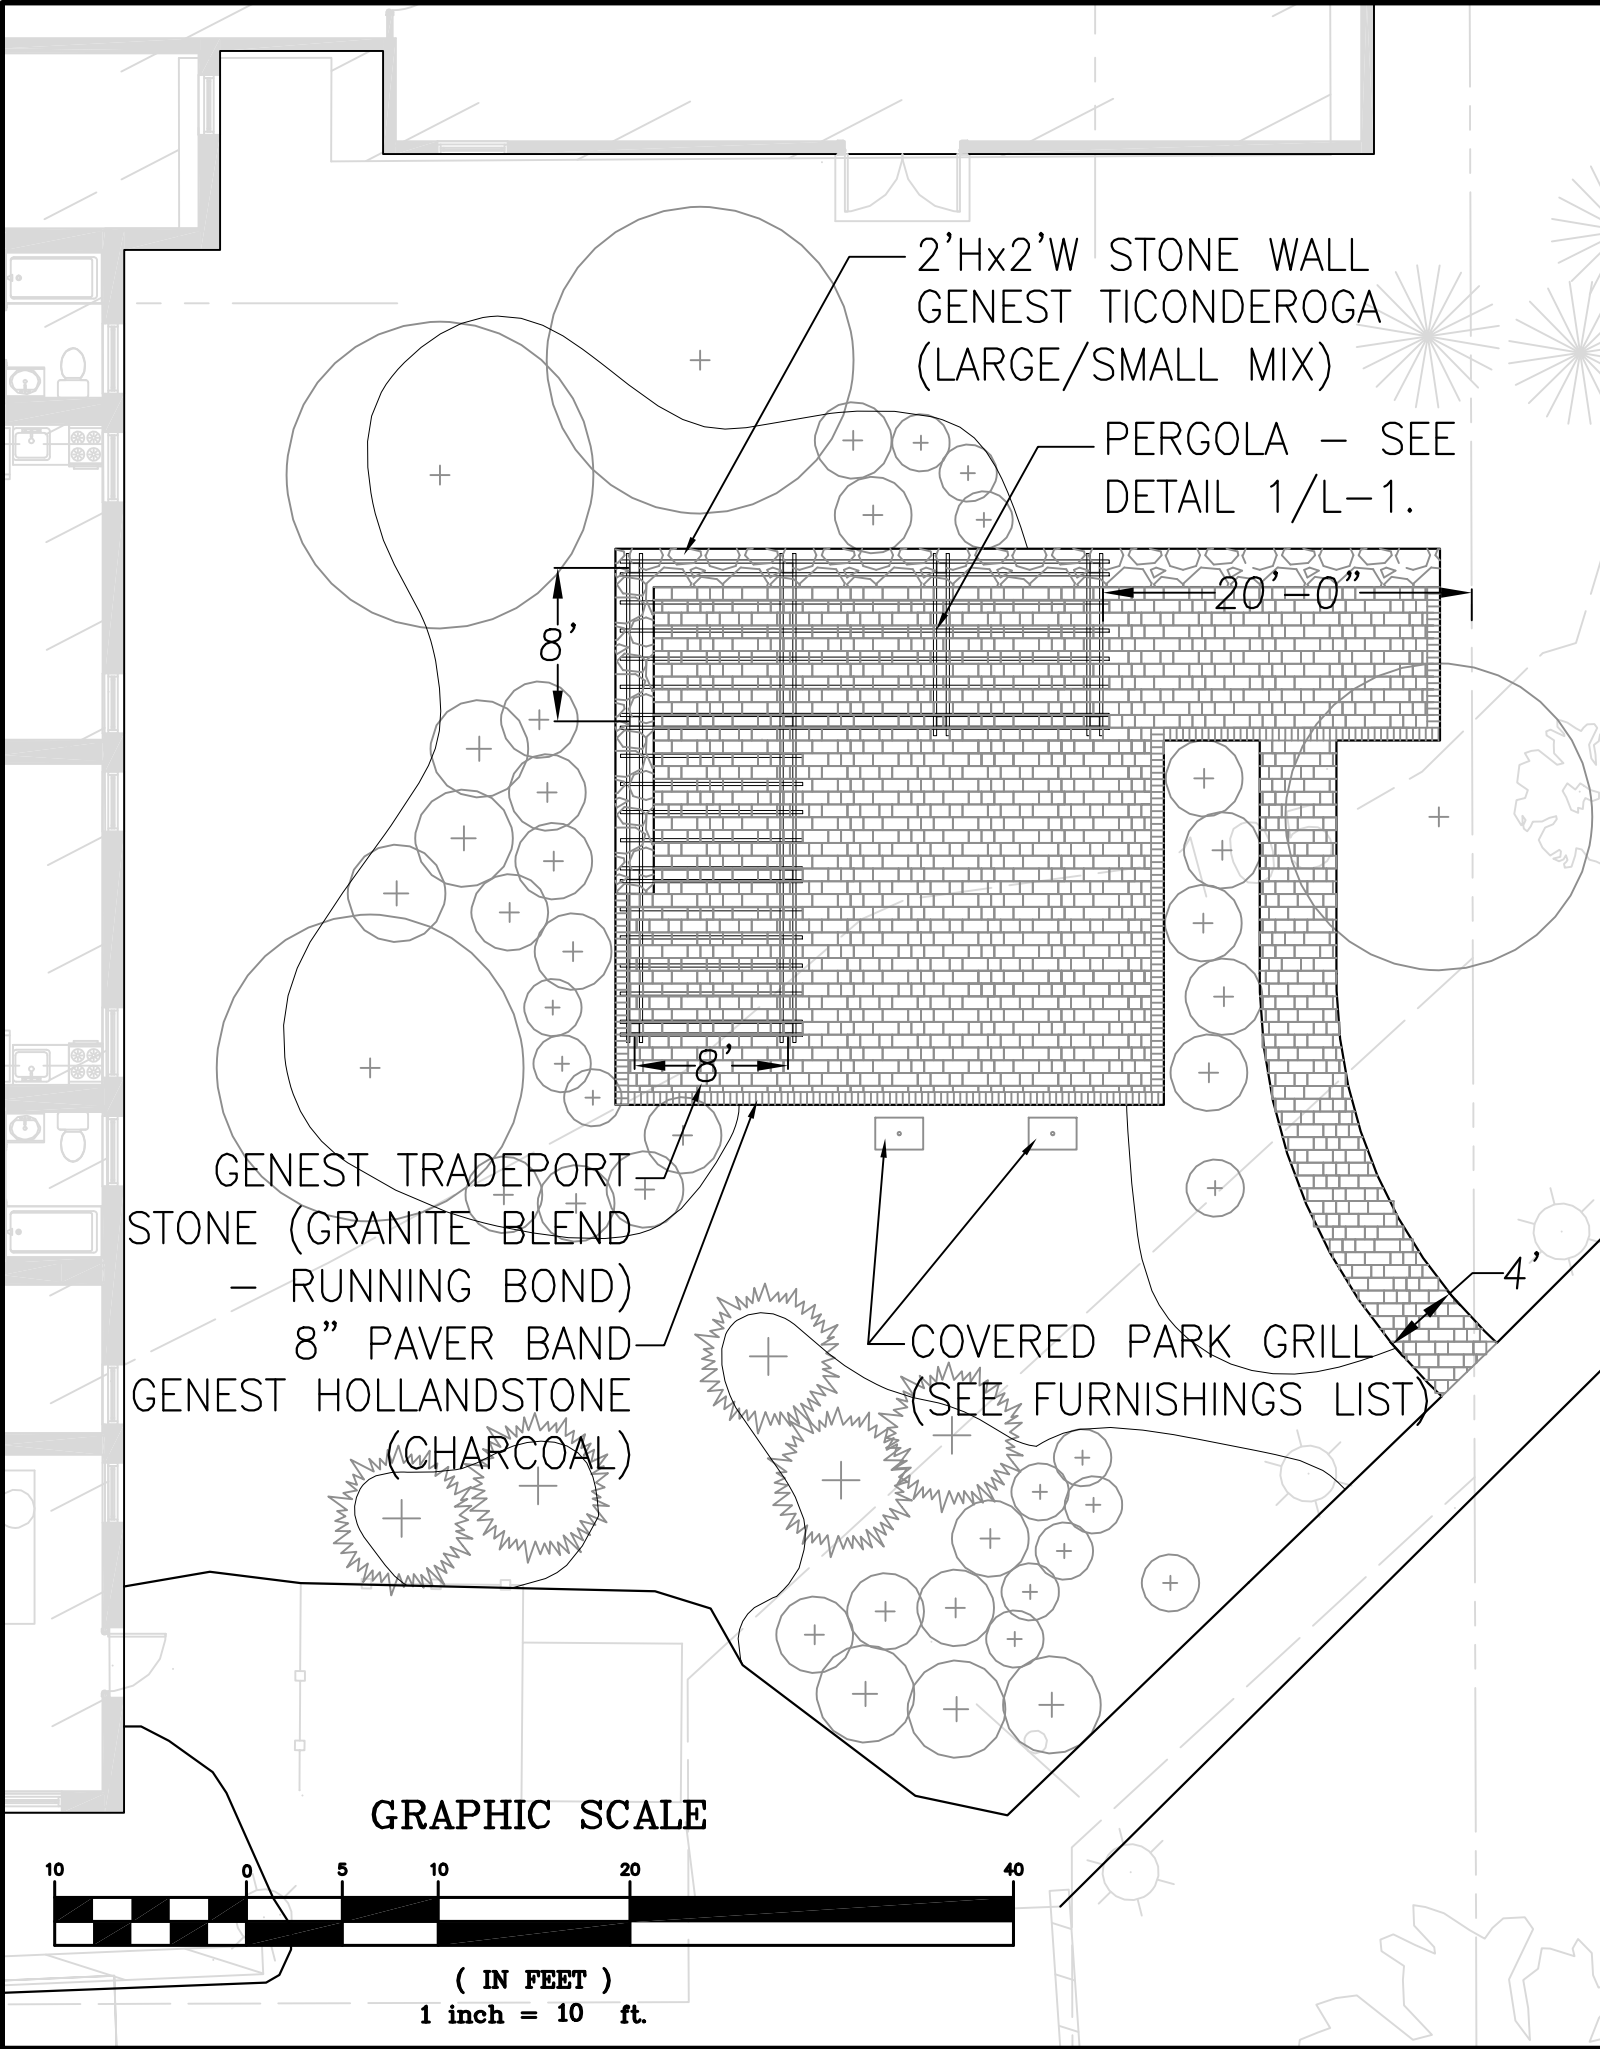

① **PERGOLA**  
 1/4" = 1'-0"