


EXISTING STRUCTURE

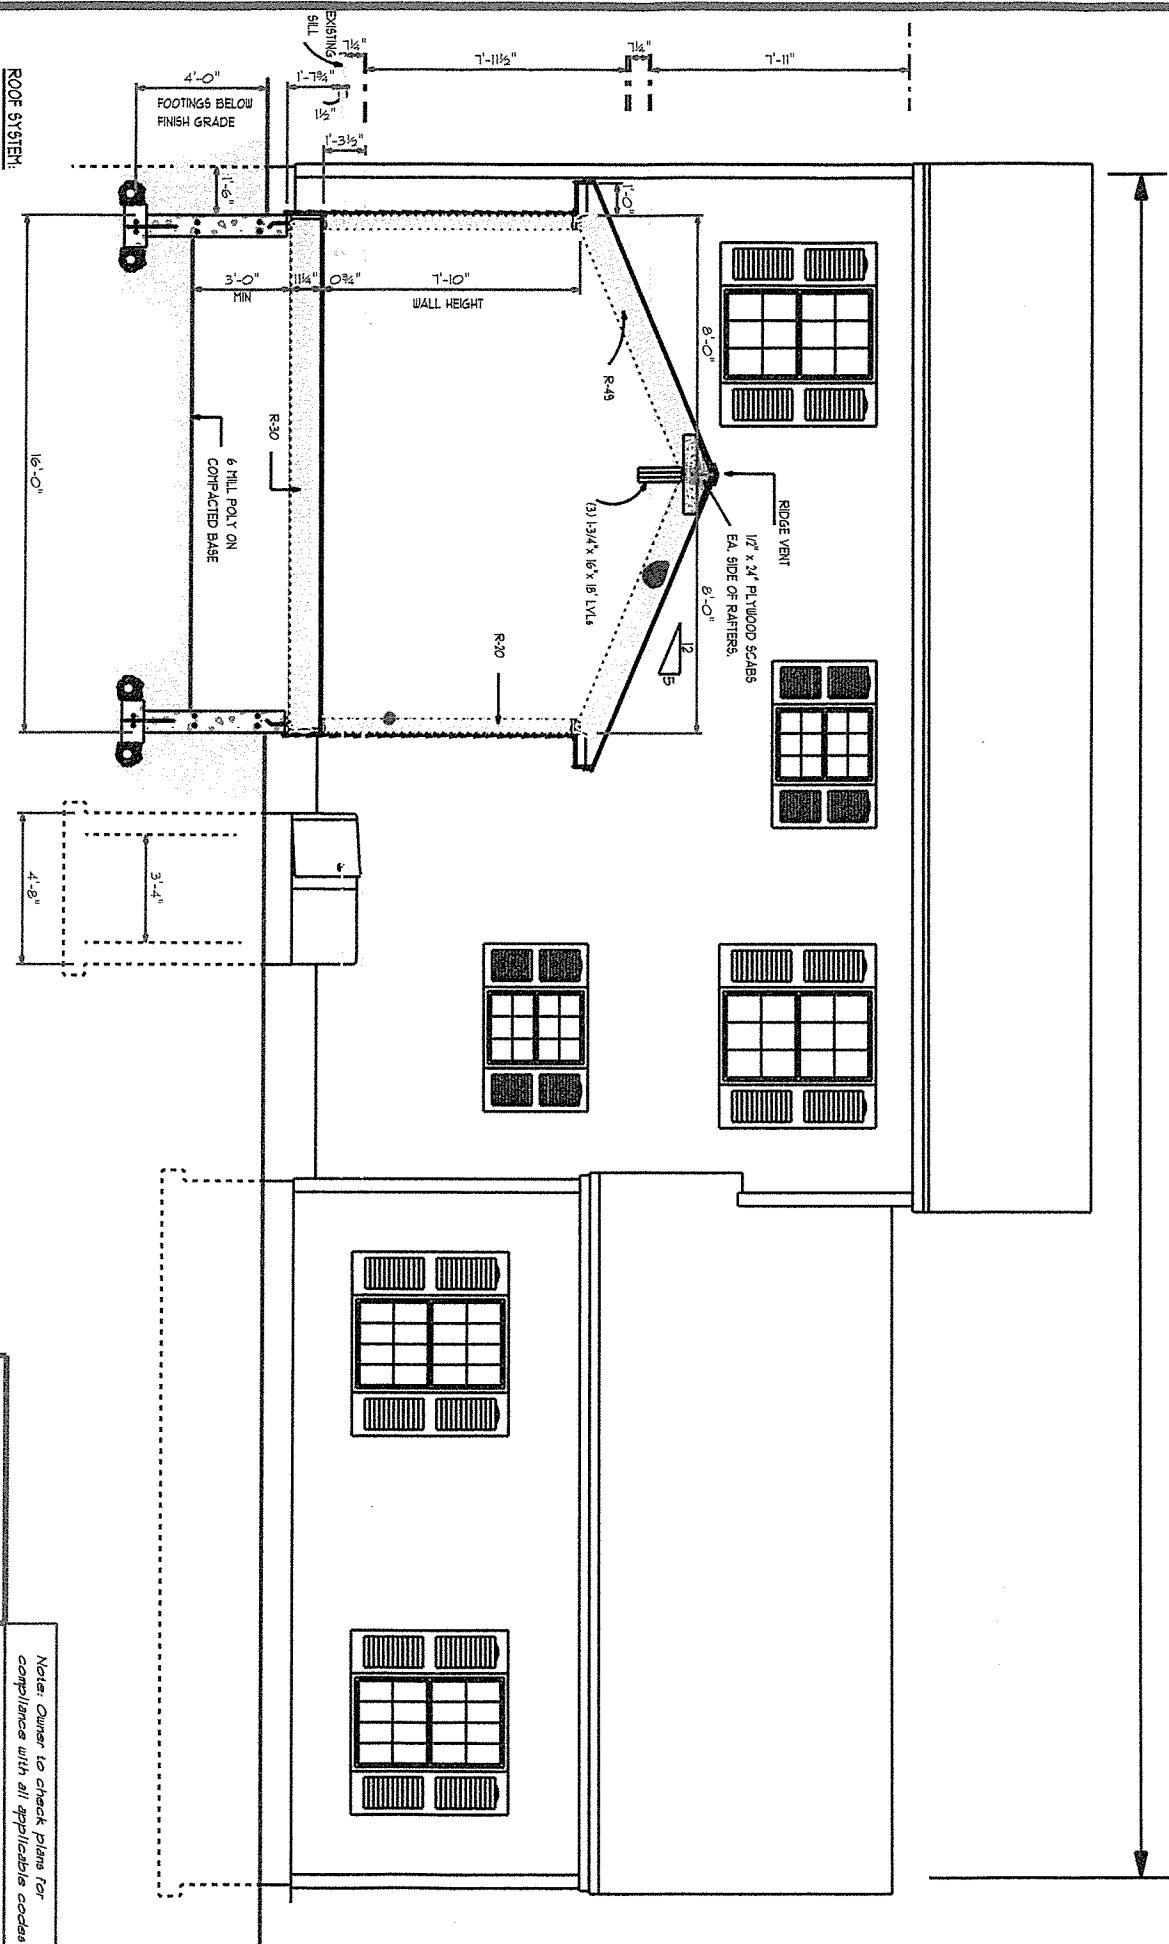

ROOF SYSTEM:
 ASPHALT SHINGLES (ARCHITECTURAL)
 DRIPEDEGE & EAVES 1 RAKE
 ICE 1 WATER EAVE PROTECTION & EAVES 1 VALLEYS
 5/8" T&G ADVANTECH ROOF SHEATHING
 2X10 R rafters @ 16" oc.

EXTERIOR WALLS:
 VINYL SIDING
 TYVEK HOUSE WRAP OR EQUIVALENT
 7/16" OSB SHEATHING
 2X6 STUDS @ 16" oc.

LOWER FLOOR:
 3/4" T&G ADVANTECH SUB-FLOOR GLUED TO JOIST
 2X12 JOIST @ 16" oc
 2X6 PRESSURE TREATED SILL

WAYNE PARADIS INC.
 Custom Design & Carpentry Services
 Tel: 892-3284
 Cell: 229-7641
 www.wayneparadis.com
 http://www.wayneparadis.com

Section		18'x16' Addition
Plan For:		Marvin Ouellette
Drawn By:	Wayne Paradi	Feb. 22, 2012
		3 3

Note: Owner to check plans for compliance with all applicable codes