

272-B-B

ROAD

RECEIVED

MAY 02 2013

Dept. of Building Inspections
City of Portland Maine

R-3

Front: 25' - 25' +
min Show

REAR: 25' - 35' +
min Show

Side: 8' - 10' +
min Show

DTI

CONTRACTOR:
DAVE JOHNSON
BUILDING & REMODELING

DESIGN TECH. INC.
BUILDING & DESIGN

JIM BRENNER
STRUCTURAL & ARCHITECTURAL DETAILER
31 SABATUS LANE, WINDHAM MAINE 04092
PH# (207)578-0553 FAX# (207)894-5318

PROJECT: SUNROOM ADDITION
OUELLETTE RESIDENCE
256 HOLT AVE
PORTLAND MAINE
COPYRIGHT NOTICE:
THE PURCHASER & OWNER ACKNOWLEDGES THAT THE PLANS
HEREON ARE THE PROPERTY OF DESIGN TECH. INC. AND
THAT THE PURCHASER & OWNER SHALL BE RESPONSIBLE FOR
THE PROTECTION OF THESE PLANS AND THAT ANY REVISIONS
OR ALTERATIONS TO THESE PLANS SHALL BE MADE BY
DESIGN TECH. INC. AND ANY VIOLATION OF THESE TERMS
SHALL BE THE RESPONSIBILITY OF THE PURCHASER & OWNER
AND ANY VIOLATION OF THESE TERMS SHALL BE PROSECUTED
BY THE FULL OFFICE OF THE CITY.

DATE: 3/26/13 SCALE: 1/4"=1'-0" (U.O.N.)
DRAWN BY: JTB CHECKED BY: JTB
REVISIONS:

DESCRIPTION: LOT PLAN
ADDENDUM
TO DWG. 1-3


1. DRAWINGS ARE FOR REPRESENTATION ONLY.
2. ALL ELEVATIONS & DIMENSIONS ARE TO BE
VERIFIED BY THE OWNER & GENERAL CONTRACTOR
PRIOR TO CONSTRUCTION.

L1

5/1/13
Per owner
The PL is 1' from
The fence

PK
K1

FENCE

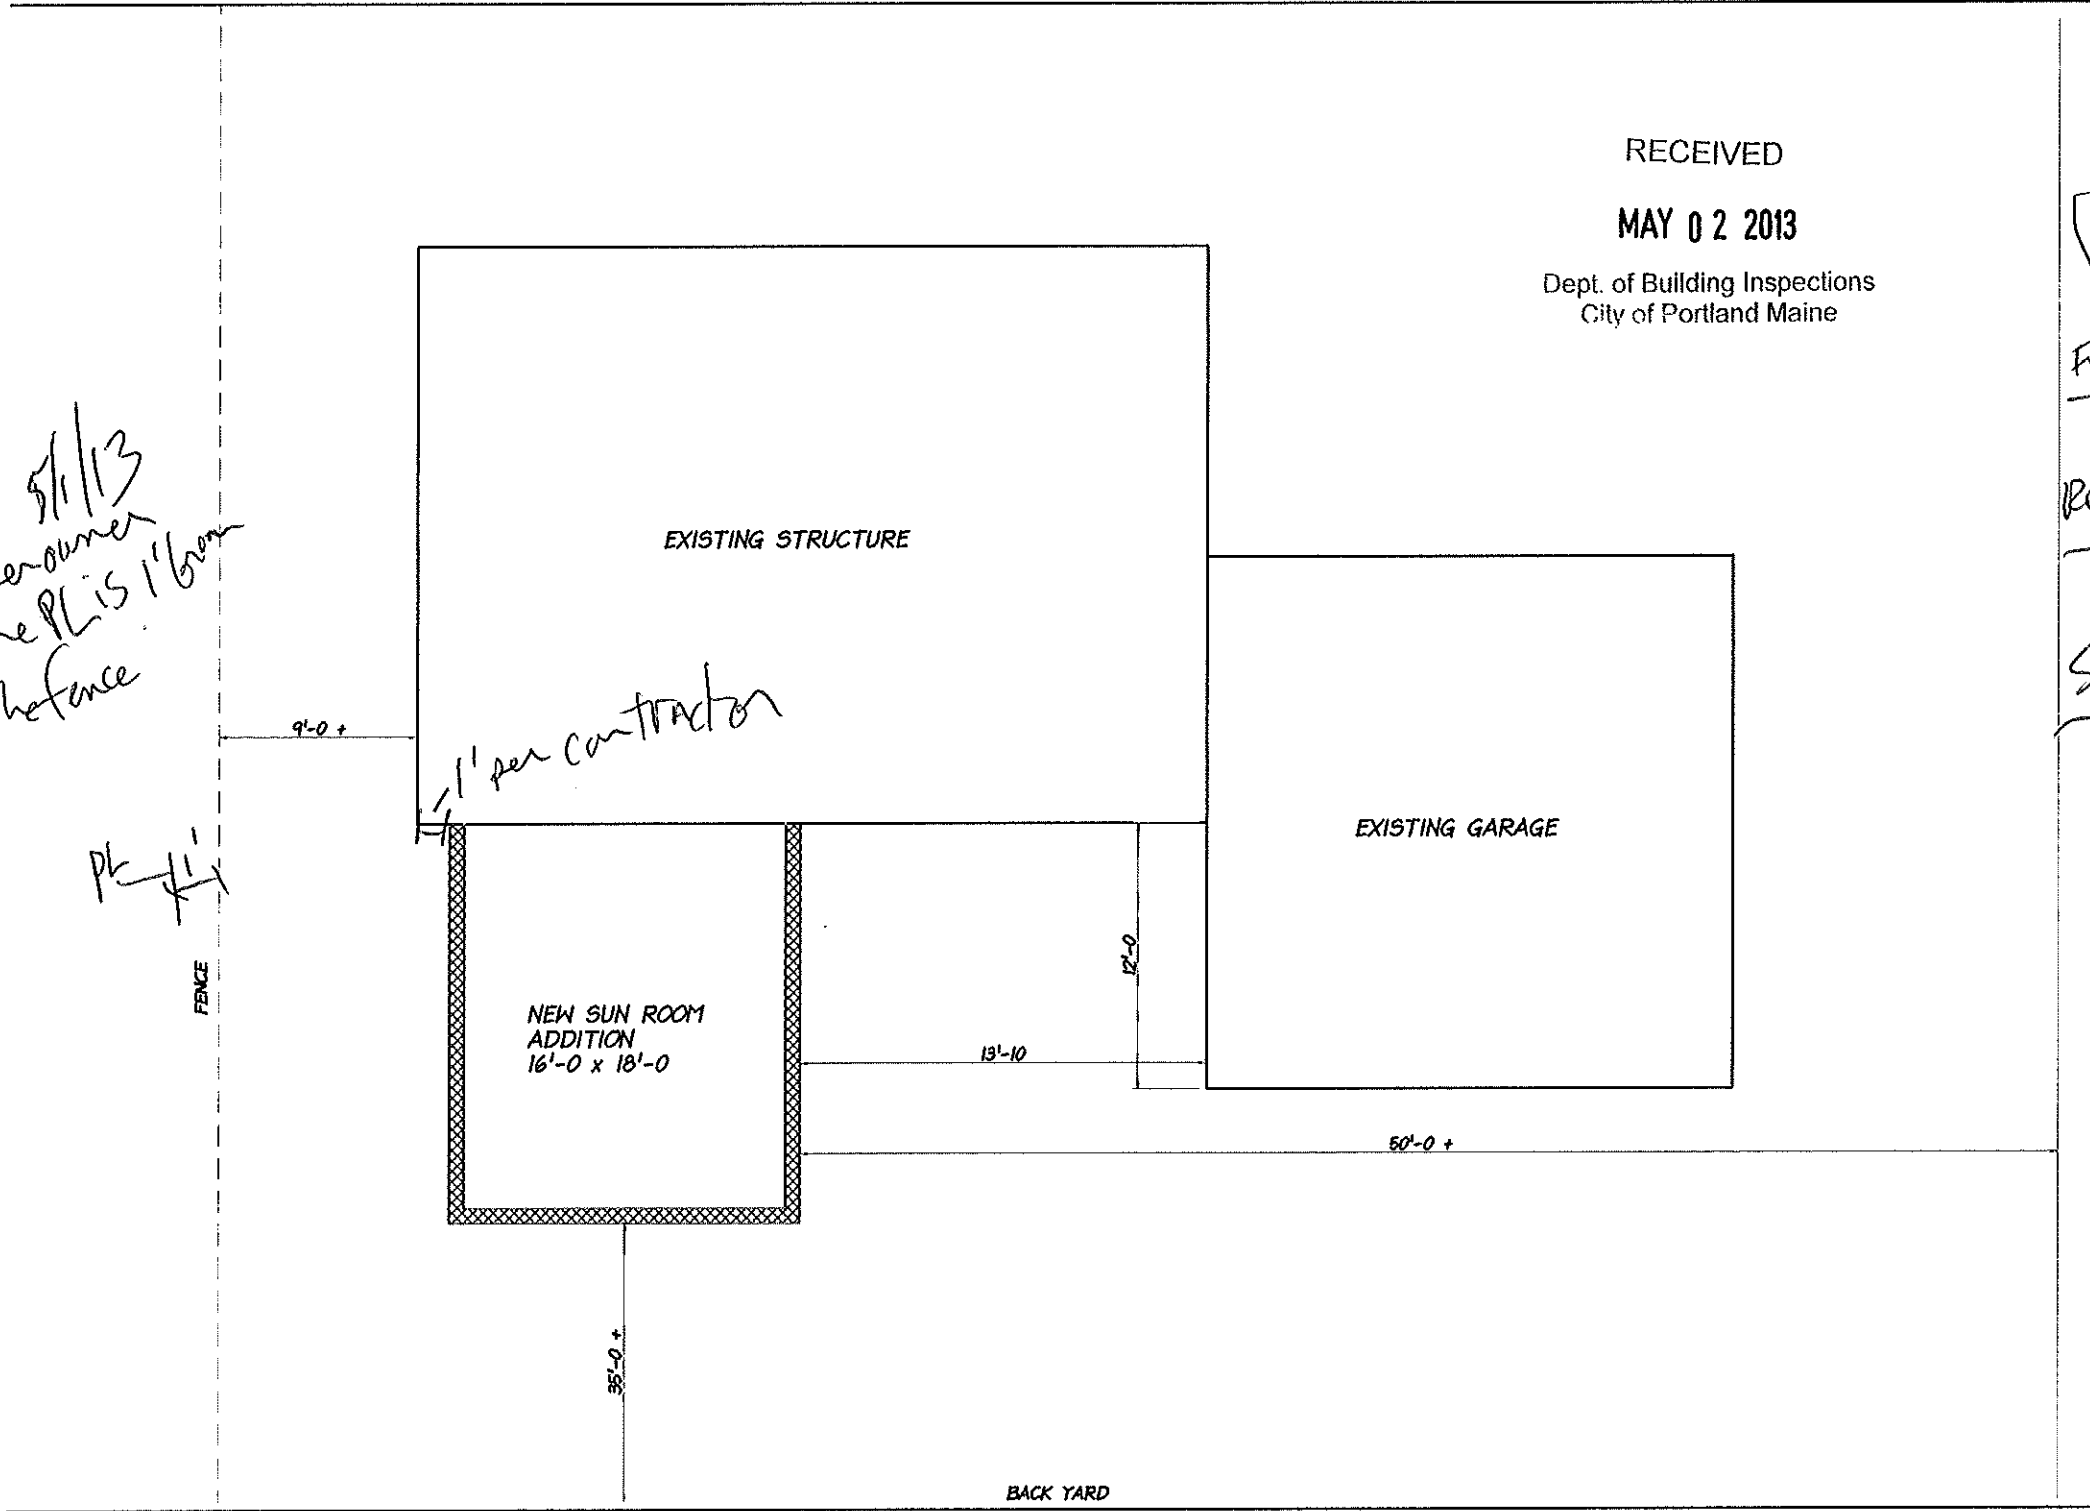

1
L1 LOT PLAN
SCALE: 1/4"=1'-0"