


RE-SUBMITTAL
S1 CROSS SECTION
DETAILS

S1 FRAMING SECTIONS
& DETAILS

Roof:
 Pitch - 4/12
 Shingles - 30 year
 FLASHING GRID STEP
 Ice Barrier - GRACE 3X65'
 Roof Sheathing - 5/8" ADVANTAGE
 Truss - Yes No
 If No Answer The Following 17'0"
 Rafter Size - _____
 Rafter Spacing - _____
 Rafter Clear Span - _____
 Rafter Species - _____
 Ridge - _____
 Ceiling Joist Size 2x4
 Ceiling Joist Spacing - 24" OC
 Ceiling Joist Species - SP. P. FIR
 Insulation - R-38 (R-49)
 Roof Ventilation - DURO-FLO Kovee Ridge

Walls:
 Siding - Vinyl
 Sheathing - 1/2" OSB
 Insulation - 6" R-15 Faced BATT
 Walls Framing - 2x6x8 KD SPR
 Headers - 2x8 KD SPR
 Interior Finish - 1x6 T&G Pine
 Ceiling Height - 7'6"

Floor:
 Sub-Floor - 3/4" T&G ADVANTAGE
 Floor Joist Size - 2x6 KD SPR
 Floor Joist Spacing - 16 OC
 Floor Joist Clear Span - 17'
 Floor Joist Species - SP. FIR
 Beam Type & Size - _____
 Distance From Grade - +28"
 INSULATION - R-38
Foundation: PRECAST PIER
 Anchor Type - 3/8
 Anchor Spacing - _____
 Sill Plate - 2x6 SYP. FIR
 Poured Wall Size - _____
 Block Wall Size - _____
 Vertical Reinforcement - # _____ o.c.
 Concrete Floor Thickness - _____
 Vapor Barrier - _____
 Column Pad Size - _____ x _____
 Column Spacing - _____
 Footing Width - _____
 Footing Height - _____
 Footing Depth Below Grade - 4'

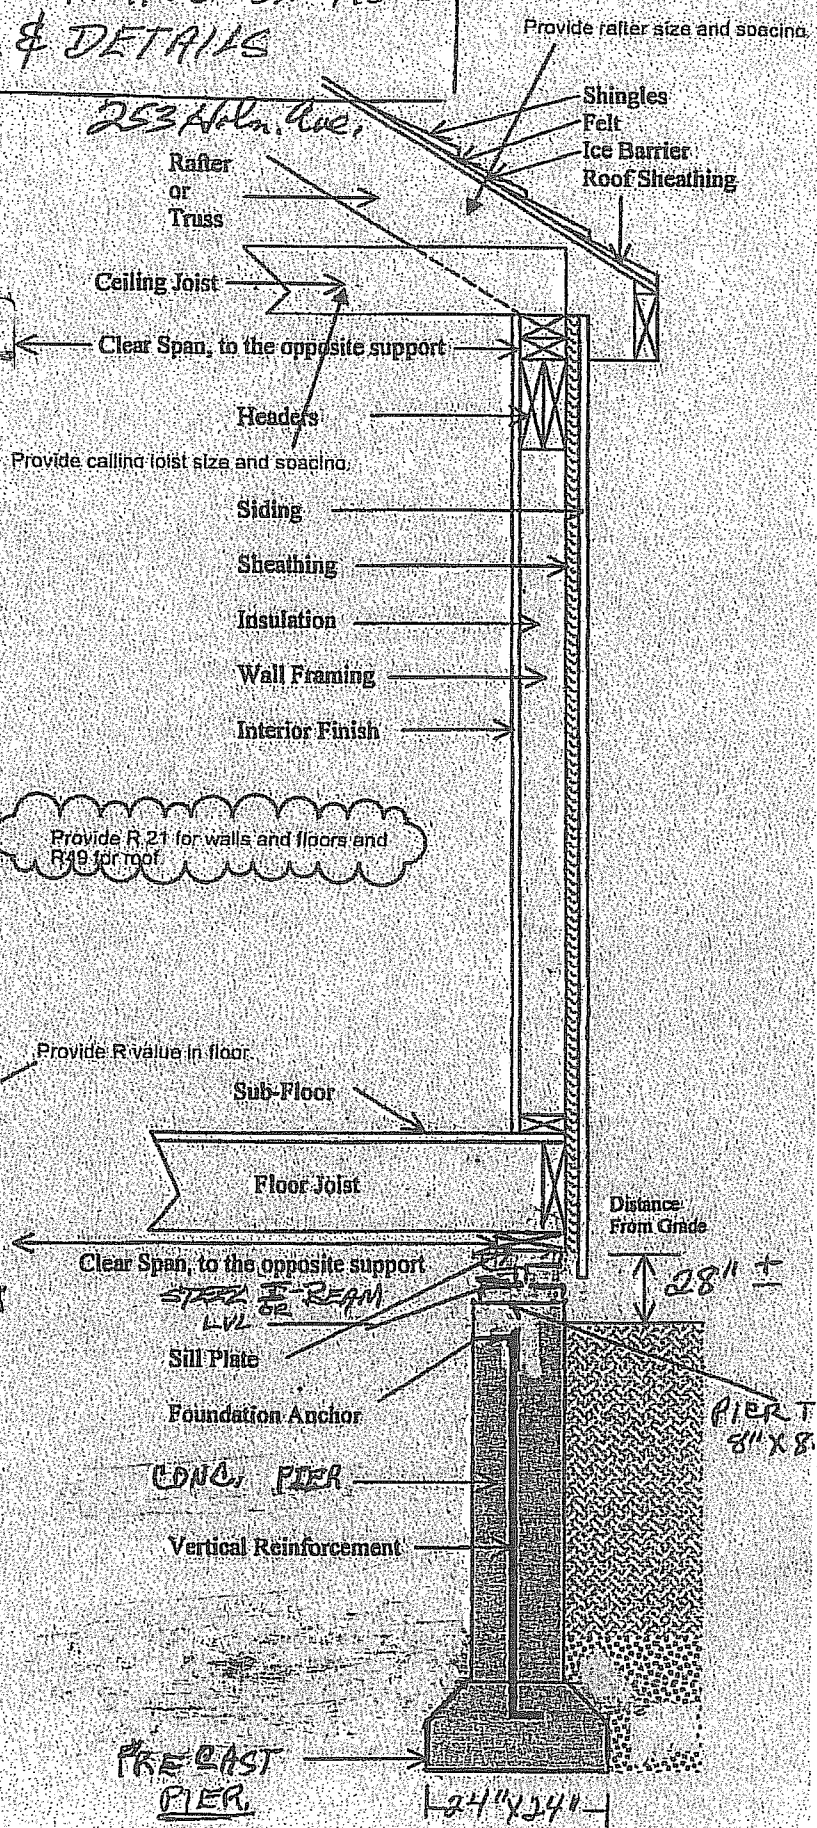

TRUSS
 TRUSS
 TRUSS
 (R-21)

Provide R-21 for walls and floors and R49 for roof

Provide R value in floor