


1 RIGHT ELEVATION  
SCALE: 1/4" = 1'-0"

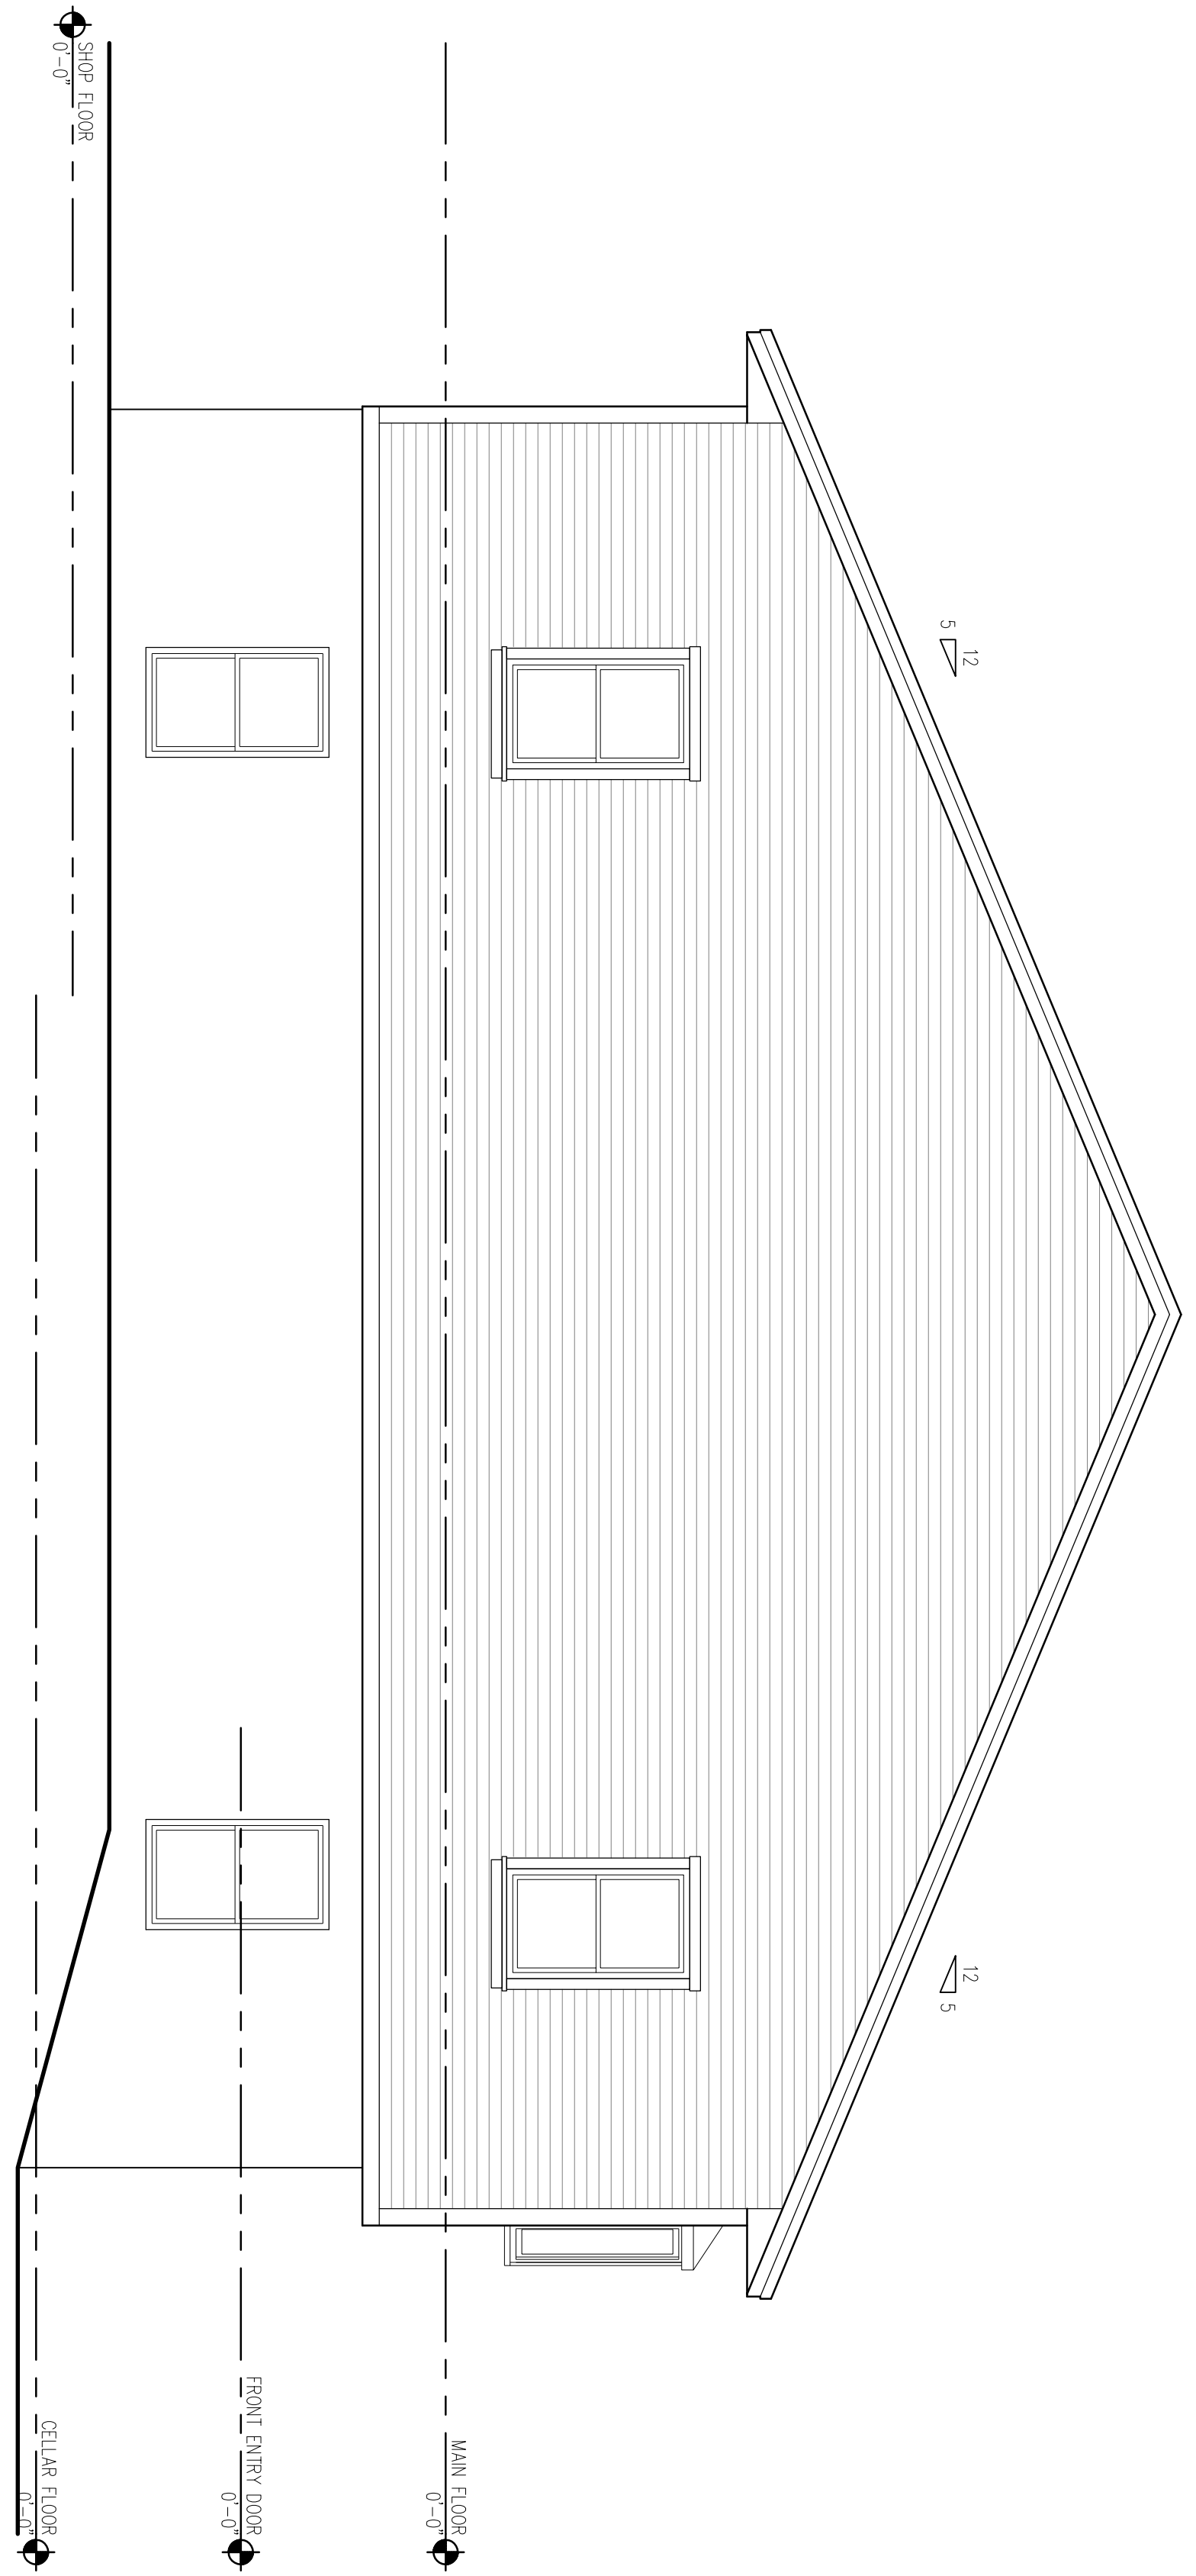

2 LEFT ELEVATION  
SCALE: 1/4" = 1'-0"

NOTE:  
THIS DRAWING IS PROVIDED FOR INFORMATIONAL PURPOSES ONLY.  
IF USED FOR CONSTRUCTION, THE CONTRACTOR ASSUMES ALL RESPONSIBILITY  
FOR LOCAL CODE COMPLIANCE.  
FMC CADD ENGINEERS, INC. IS NOT RESPONSIBLE FOR THE ACCURACY OF THE  
CLIENT'S BASED UPON INFORMATION PROVIDED BY THE CLIENT.  
AND LOCAL CODES. NONE OF THE EMPLOYEES OF FMC CADD DRAFTING  
SERVICES, INC. ARE REGISTERED ARCHITECTS, ENGINEERS OR LAND  
SURVEYORS. FMC CADD DRAFTING SERVICES, INC. IS NOT A PROFESSIONAL  
BY CLIENT AND/OR CONTRACTOR BEFORE ACTUAL CONSTRUCTION.  
BEING FMC CADD DRAFTING SERVICES, INC. WILL BE HELD HARMLESS  
AND/OR REVISIONS MADE TO PLANS BY CLIENT AND/OR CONTRACTOR.

TITLE:	ELEVATIONS
DRAWN:	JJR
DESIGNED:	JJR
SCALE:	1/4" = 1'-0"
DATE:	11-2-10
TOWN:	PORTLAND
CODE:	-
REVS:	1.
3.	
2.	
JOB #:	10-0105
SHEET:	A6