Form # P 04 DISPLAY THIS CARD ON PRINCIPAL FRONT	TAGE OF WORK
Please Read Application And BU BU BU BU BU BU BU	D
Notes, If Any, Attached	Permit Number: 091333
This is to certify that1085_Brighton Ave_Llc/Risbaras Const	RECEIVED
has permission to Demolition of building and remove parking	
AT _1077 Brighton Ave CB274_ provided that the person or persons, first or concentration accounting t	A006001
of the provisions of the Statutes of Masse and of the Original set of	f the City of Portland regulating
the construction, maintenance and use of buildings and structures, this department.	, and of the application on file in
Notification of spection must be	
Apply to Public Works for street line and grade if nature of work requires before this builting or patienter of is	A certificate of occupancy must be procured by owner before this build-
such information. Iather or other second define 24 HOUSNOTICE IS REQUIRED.	ing or part thereof is occupied.
OTHER REQUIRED APPROVALS	
Health Dept	$ P \downarrow  $
Appeal Board Other Department Name	Director - Bullding & Inspection Services
PENALTY FOR REMOVING THIS CARE	<b>D</b>

Cit	y of Portland, Maine	- Building or Use	Permit Ap	plication Pe	ermit No:	Issue Date:	CBL:	
	Congress Street, 04101	0	-	• 1	09-1333		274 A	006001
Loca	tion of Construction:	Owner Name:		Owne	er Address:		Phone:	
107	7 Brighton Ave (1081)	1085 Brighton	Ave Llc	Po F	Box 10610			
Busi	iess Name:	Contractor Name	:	Conti	ractor Address:		Phone	
		Risbara Bros C	Construction	197	US Route 1 S	carborough	207883	5528
Less	ee/Buyer's Name	Phone:		Perm	it Type:			Zone:
				Der	molitions - Bu	ilding		B-2
Past	Use:	Proposed Use:		Perm	nit Fee:	Cost of Work:	CEO District:	
Cor	nmercial / Multi-Use	Commercial / ]	Demolition o	f	\$100.00	\$8,000	.00 3	
	restavant	building and re	emove parkin	ig. FIRE	E DEPT:	Approved	NSPECTION: 10	Æ
1	••••					Denied	nspection: <sub>Use Group:</sub> NA Devuolition	Type: SL
							Naulta	adv
							Lemon	
Prop	osed Project Description:						$\langle \rangle$	12/2/06
Der	nolition of building and rer	nove parking.		Signa			Signature MD	191101
				PEDI	ESTRIAN ACTI	VITIES DISTR	LICT (P. <b>A.D</b> .)	, <b>,</b>
				Actio	on: Approv	ed Appro	oved w/Conditions	Denied
				Signa	ature:		Date:	
Pern	iit Taken By:	Date Applied For:		· · · · · · · · · · · · · · · · · · ·	Zoning	Approval		
gg		11/19/2009			8	<b>FF</b>		
1.	This permit application do	bes not preclude the	Special Zo	one or Reviews	Zonin	ng Appeal	Historic Pi	eservation
	Applicant(s) from meeting		🗌 Shorelan	d	Variance	e	Vot in Dis	trict or Landmark
	Federal Rules.						_	
2.	Building permits do not in septic or electrical work.	nclude plumbing,	Wetland		Miscella	neous	Does Not	Require Review
3.	Building permits are void	if work is not started	Flood Zone		Conditional Use		Requires F	leview
	within six (6) months of the	ne date of issuance.						
	False information may inv permit and stop all work	alidate a building	🗌 Subdivis	ion		ation	Approved	
	F		🗌 Site Plan			d		w/Conditions
			Maj 🦳 Mi	nor MM	Denied		Denied	
	KEU	EIVED					TBU	
			Date:		Date:		Date:	
			Date.		Date.		Date.	

Dept. of Building Inspections City of Portland Maine

#### CERTIFICATION

I hereby certify that I am the owner of record of the named property, or that the proposed work is authorized by the owner of record and that I have been authorized by the owner to make this application as his authorized agent and I agree to conform to all applicable laws of this jurisdiction. In addition, if a permit for work described in the application is issued, I certify that the code official's authorized representative shall have the authority to enter all areas covered by such permit at any reasonable hour to enforce the provision of the code(s) applicable to such permit.

SIGNATURE OF APPLICANT	ADDRESS	DATE	PHONE
RESPONSIBLE PERSON IN CHARGE OF WORK, TITLE		DATE	PHONE

Lessee/Buyer's Name Phone: Proposed Use: Commercial / Demolition of building and remove pa	on Ave Llc ne: s Construction Pro	8716       09-1333         Owner Address:       Po Box 10610         Contractor Address:       197 US Route 1 Scar         197 US Route 1 Scar       Permit Type:         Demolitions - Build       Demolitions and	Phorough (2	274 A006001 one: 000 000 07) 883-5528
1077 Brighton Ave       1085 Brighton         Business Name:       Contractor Name         Risbara Bross       Risbara Bross         Lessee/Buyer's Name       Phone:         Proposed Use:       Commercial / Demolition of building and remove particular partitent particular particular partitent particular	ne: s Construction Pro	Po Box 10610 Contractor Address: 197 US Route 1 Scar Permit Type: Demolitions - Build oposed Project Description:	rborough (2	one
Business Name:       Contractor Name         Risbara Bros         Lessee/Buyer's Name       Phone:         Proposed Use:       Commercial / Demolition of building and remove page	ne: s Construction Pro	Contractor Address: 197 US Route 1 Scar Permit Type: Demolitions - Build oposed Project Description:	rborough (2 ing	
Risbara Bros         Lessee/Buyer's Name         Phone:         Proposed Use:         Commercial / Demolition of building and remove particular	s Construction	197 US Route 1 Scar Permit Type: Demolitions - Build oposed Project Description:	rborough (2 ing	
Lessee/Buyer's Name Phone: Proposed Use: Commercial / Demolition of building and remove pa	Pro	Permit Type: Demolitions - Build oposed Project Description:	ing	07) 883-5528
Proposed Use: Commercial / Demolition of building and remove pa		Demolitions - Build		
Commercial / Demolition of building and remove pa			remove parking.	
	arking. De	emolition of building and	remove parking.	
		-		
<b>Dept:</b> Zoning <b>Status:</b> Approved with Note:	Conditions <b>Reviev</b>	wer: Ann Machado	Approval Date: Ok	12/01/2009 to Issue: ☑
<ol> <li>Your property is legally nonconforming as to m commercial use and the property will be non con</li> </ol>				
Dept: Building Status: Approved with	Conditions Review	wer: Jeanine Bourke	Approval Date:	12/07/2009
Note: 12/03 Routed for Fire review			Ok	to Issue: 🔽
<ol> <li>Demolition permits are valid for a period of 30 an extension to this time period. Dust prevention Section 3303 of the IBC 2003.</li> </ol>	•	-		•
2) Demolition permit only. No other construction		il a separate approved bui	lding permit is issued	

## **Comments:**

12/1/2009-amachado: Gave permit to front staff to schedule pre-demolition inspection.

12/4/2009-jmb: Emailed Unitil contact for gas discontinuance confirmation

12/7/2009-jmb: Received confirmation from Unitil

RECEIVED

Dept. of Building Inspections City of Portland Maine

## Jeanie Bourke - RE: 1077/1081 Brighton Ave

ക്ക്ക് കല് കല്ലത് നിന്നും ക്രഹ്ത് നിന്നും പ്രതിഷ്ണത്. മോഗ്ത് നിന്നും പ്രതിന്നും പ്രതിക്കുന്നും പ്രതിന്നും പ്രതി ക്ക്ക്സ് കല് കല്ലത് നിന്നും പ്രതിന്നും ക്രഹ്ത് നിന്നും പ്രതിഷ്ണായം നിന്നും പ്രതിന്നും പ്രതിക്കാനം പ്രതിന്നും പ്രത

From:"Bellemare, Richard" <bellemare@unitil.com>To:"Jeanie Bourke" <JMB@portlandmaine.gov>Date:12/7/2009 12:11:49 PMSubject:RE: 1077/1081 Brighton Ave

Hi Jeanie

This is service has been retired on the property line. Ok to demo

Rick Bellemare Distribution Supervisor Unitil/Northern Utilities 207-541-2504 Cell # 207-252-0488 bellemare@unitil.com

From: Jeanie Bourke [mailto:JMB@portlandmaine.gov] Sent: Friday, December 04, 2009 2:51 PM To: Bellemare, Richard Subject: RE: 1077/1081 Brighton Ave

Thanks Rick, can you shoot me an email to confirm the retire?

>>> "Bellemare, Richard" <bellemare@unitil.com> 12/04 1:59 PM >>> Hi Jeanie

This will be retired this Monday morning 12/7. I plan on digging in the grass area not in the road due to the winter moratorium

Rick Bellemare Distribution Supervisor Unitil/Northern Utilities 207-541-2504 Cell # 207-252-0488 bellemare@unitil.com

file://C:\Documents and Settings\jmb\Local Settings\Temp\GW}00001.HTM

12/7/2009

From: Jeanie Bourke [mailto:JMB@portlandmaine.gov] Sent: Friday, December 04, 2009 10:41 AM To: Bellemare, Richard Subject: 1077/1081 Brighton Ave

Hi Rick, Can you confirm that Unitil service has been discontinued at the above property for proposed demolition? Thanks

Jeanie Bourke Code Enforcement Officer/Plan Reviewer

City of Portland Planning & Urban Development Dept./ Inspections Division 389 Congress St. Rm 315 Portland, ME 04101 jmb@portlandmaine.gov (207)874-8715

10/01/2009 10:43	2078748716	F09-133	PAGE 01/08
A STATE AND	Demo	lition of a Structure	
If you or the prop		mit Application	and an any physical states
the Ci	y, payment arrangement	ts must be made before permits of any ki	nd are accepted.
Location/Address of Co Total Square Footage of		BRIGHTON AJENJE Square Footage of Lor	
N/A	r repriser materine.	6,347	
Tax Assessor's Chart, Blc Chart# Block# 274 A	· · · · · · ·	DWDET: 1085 BRIGHTON AVE, LL D.O. BOX 10610 DETLAND. ME OY104	-C Telephone: 207-749-5157 13EN
Lessee/Buyer's Name (If	Applicable)	Applicant name, address & telephone: 215 BARA BROS. CONST CO. INC.	Cost Of Work: <b>\$ 8,000</b>
		2. O. BOX 485 CAILBOROLLW, ME 04070	Fee: \$ 100.00
Current legal use: (i.e. gara If vacant, what was the pre- How long has it been vaca Project description:	evious use?	AFE, VACANT BUILDING.	<u>/ Conviller</u> multuse
FOR FOTULE U Contractor's name, address <b>P.O. BOX 485 5</b> Who should we contact wh	SE & telephone: RisBe CARBORDEN, M en the permit is ready :		×× mail
will result in the automa In order to be sure the City ful request additional information	ntic denial of your pe ly understands the full scop	pe of the project, the Planning and Developm	NOV 1 9 2009
I hereby certify that I am the Own been authorized by the owner to m ln addition, if a permit for work de	er of record of the named pro also this application as his/he scribed in this application is is	perty, or that the owner of record authorizes the p r authorized agent. I agree to conform to all appli- sued, I certify that the Code Official's authorized ale hour to enforce the provisions of the codes app	City of Portland Maine proposed work and that I have cable laws of this jurisdiction.
Signature of applicant:	an All	Date: 11-02	
This is not a j	permit; you may not co	mmence ANY work until the permit i	s issued.
Revised 10-17-08			

;



# Demolition Call List & Requirements

Site Address: 1081 BRIGHTON AVE	<u> </u>	ner 1085 BZIGNTON AUE, LLC	
Structure Type: TIMBER FRAME	CAFE Con	tractor: RISBARA BROS	
Utility Approvals	Number	Contact Name/Date	
Central Maine Power	1-800-750-4000	QUNER CONTACTED	
Northern Utilities	797-8002 ext 6241	BAZBAZA MONTY 10-7-09	541-2533
Portland Water District	761-8310	50NYA 10-30-09	
Dig Safe	1-888-344-7233	<u> </u>	

After calling Dig Safe, you must wait 72 business hours before digging can begin.

DPW/ Traffic Division (L. Cote)	874-8891	OK	11-11-01
DPW/ Sealed Drain Permit (C. Merritt)	874-8822	OIL	10-30 OF
Historic Preservation	874-8726	DEB ANDREW	5 10-30 01
Fire Dispatcher	874-8576	DISPATCHE RICH	21205 11-16 01
DEP – Environmental (Augusta)	287-2651	SANDY	11-16 04

## Additional Requirements

- 1) Written notice to adjoining owners
- 2) A photo of the structure(s) to be demolished
- 3) A plot plan or site plan of the property
- 4) Certification from an asbestos abatement company

All construction and demolition debris generated in Portland must be delivered to Riverside Recycling Facility at 910 Riverside Street. <u>Source separated</u> salvage materials placed in specifically designated containers are exempt from this provision. For more information contact Troy Moon (a) 874-8467.

U.S. EPA Region 1 - No Phone call required. Just mail copy of State notification to:

Demo / Reno Clerk US EPA Region I (SEA) JFK Federal Building Boston, MA 02203

I have contacted all of the necessary companies/departments as indicated above and attached all required documentation.

Signed: Danie

Date: 11-16-09

For more information or to download this form and other permit applications visit the Inspections Division on our website at www.portlandmaine.gov

uilding Inspections Division + 389 Congress Street + Portland, Maine 0410) + (207) 874-8703 + FACSIMILE (207) 874-8716 + TTN (207) 874-8936 evised 10-17-08





# Abatement Professionals

590 County Road Westbrook, Maine 04092

## Project Information Contact Robert Rickett

Date: 10/29/2009

Start Time: 7-7:30

Project Name: 1081 Brighton Ave, Portland, Maine

Client: Tom Holden from the Holden Agency

Contact: Ben his son

Phone: 207-749-5157

Industrial Hygiene Firm: none Contact: Phone: Time & Date:

General Contractor: none

Directions: see attached map

On Site Phone: <u>none</u> Start & End Date:

Special Equipment needed: floor tile clean up in kitchen and bathroom, will need generator

MISC. Information: visual inspection only

Asbestos Project Notification		Department of Er Lead & Asbestos H 17 State House Stat	ate of Maine Environmental Protection Hazard Prevention Program Lation, Augusta, ME 04333 2651 FAX (207) 287-6220				FORM N Page 1 of 3
2009 Revision Important Notice: The noticleast 10 calendar days or recently notification must be typewrited to the type	eived by the De	partment at least 5 worki	ng days pri	or to the	start of an	asbestos abatem	ent project. This
<ul> <li>I. Project* Code</li> <li>APC-09-459 <ul> <li>(Assigned by notification submitter)</li> <li>*See definition of project at Chapter 425.1.CCC</li> </ul> </li> <li>5. Asbestos Contractor <ul> <li>Name</li> <li>Abatement Professi</li> <li>Address 590 County Road, S</li> <li>CityWestbrook State</li> <li>Contact Robert Rickett Jr</li> <li>TEL 207-773-1276 FA</li> </ul> </li> <li>7. Facility Location (Whe BLDG Name None <ul> <li>Floor and/or Rm.# First Flo</li> <li>Physical Address 1081 Brigh</li> <li>City Portland State Main Market</li> </ul> </li> <li>9. Notification Fees (Require must accompany notified for the state of the s</li></ul>	<ul> <li>2. Type of I</li> <li>Standard</li> <li>Facility C</li> <li>Emergend</li> <li>Courtesy</li> &lt;</ul>	Notification (O) D&M (Annual) cy (E) (Not Regulated) D4092 203 o take place)	3. Typ ⊠ Dem □ Renc □ Repa 6. Faci Name Mailing A City Contact TEL Not Includ e exemption	e of Acti olition (I ovation (I iir lity Owr 1085 Br Address Portland Thomas 7753792 8. Fa Present Prior U BLDG BLDG ed n	vity vity ) R) Her ighton Ave P.O. Box 1 State ma Holden FAX cility Desc Use Va Size Age 10. Proj 7 AM to	<ul> <li>4. Variances (Check all</li> <li>☑ Non-Stand</li> <li>☑ Standard (</li> <li>☑ Notification</li> <li>c, LLC</li> <li>0610</li> <li>aine Zip 0410</li> </ul>	s I that apply) Iard (NS) S) on Waiver (10 day) 3 3 s s
LnFt. LnFt. \$150.00 = ACM amounts SqFt/2,500 LnFt or greater ar 1,000 SqFt/5,000 LnFt \$300.00 = ACM amounts SqFt/5,000 LnFt or greater Not Required or Not Incl (Complete Block #9A) 11. Scheduled Dates for As Project Start Date (mm/dd/yy)	nd less than 5 1,000 uded <b>bestos Project</b>			eduled 0/29/200	☐ M ☐ Weekend	] T □ W ⊠ I (Check all that	Τ 🗌 F
ACM Removal Dates (from)	10/29/2009	(to)		29/209			

R. A.

Asbestos		te of Maine			FORM
Project	Department of E Lead & Asbestos F				Ν
Notification	17 State House Sta		•		
Proj. Code APC-09-459 2009 Revision	TEL (207) 287-2	651 FAX (2	207) 287-6220		Page 2 of 3
12. Asbestos (ACM) Remov	/al			ME	DEP USE ONLY
АСМ Туре	Amount	N	leasurement	Postmark	/ FAX/ hand delivered
floor tile pieces	10	SqFt x 1	LnFt		
		SqFt	LnFt	Date Rec	eived
		SqFt	LnFt	Check #	
		SqFt	LnFt	- NESHAP	
		SqFt	LnFt	- State	
		SqFt	LnFt	Variance	
13. Demolition (complete	as applicable)	<u>l</u>			
All other demolitions	2009 to $11/02/2009$				
14. Procedure Used to Dete		15. Projec	ct Clearance		
Testing Assumed Po	ositive 🛛 Tested Positive	Visual eva	luation by: (Air M	1onitor (if kno	wn) <b>and</b> Company)
Method 🛛 PLM	TEM	Staff			
Sampled By RWRJR		Air Cleara	nce by: (Air Mon	itor (if known	and Company)
(	Print Name)	Staff			, and company)
Company APC					
	g materials are assumed to contain bestos abatement project site and a				rms must be at the
16. Asbestos Abatement Me	ethods (check all that apply & submi	t variance requ	uest (Form V) if rec	juired)	
Regulated area with conta	ainment consisting of 2-layers 4 mil p	oly on walls a	& ceiling & 2 layers	s 6 mil poly or	n floors
Regulated area with conta	inment consisting of 1-layer 6 mil po	oly on walls &	ceiling & 2 layers	6 mil poly on	floors
Regulated area with Exc	usion zone		Intact floorin	g demo by he	avy equipment
Multiple non-contiguous	glovebags (variance required)		Adhesive by	grinding or be	ead blasting
	s than 30 Ln/ft (variance required)		Enclosure		
	condition (no containment)(variance	- /	Encapsulation		
`	ood condition (containment required)	)			nical saws/cutters
	quipment/ice scrapers/pry bars		Other (specif	y)	
17. Waste Transporter (Mu Hazardous Waste Transpor	st be ME DEP licensed Non-	18. Dispos			
Name Minerva Enterprises			finerva Enterprises,	LLC	
Address 9000 Minerva Road	,		000 Minerva Road		
	e Ohio Zip 44688		waynesburg State	Ohio Zip 4	4688
Contact Frank Stuffano			rank Stuffano		
TEL 330-866-3435 FA	X 330-866-3488	TEL 3	30-866-3435 FAX	330-866-34	88
		1			

Asbestos		State of Maine	FORM
Project	-	of Environmental Protection	N
Notification		Station Augusta ME 04222	
Proj. Code: APC-09-459		Station, Augusta, ME 04333 7-2651 FAX (207) 287-6220	Page 3 of 3
2009 Revision		( 2001 TAX (207)207 0220	i ugo o or o
19. Certification (Notification	on Submitted by)		
	tor will be/has been contracted	contained in this notification is true and ac to implement work practices as required b	
A Company and the second se		Robert Rickett Jr	
Signature		Print Name	
Date			
	Deed		
Mailing Address 590 County			
City Westbrook State M			
TEL 207-773-1276	FAX 207-772-1203		
personnel pursuant to duties w soon as possible, but no later to Detailed Explanation (In demo permit to take down th	within their official capacities. Within their official capacities. Withan 72 hours after the emergency include the date and hour of the building, tested needed to be	on which the emergency occurred) e done on the materials, some floor tile mat	ed by the Department as owner was trying to get
needs to be removed and dis	posed of in order for client to g	et the permits to take down the building	
12			
Signature (Emergency Notific	ation requested by)	<b>Robert Rickett</b> Print Name	
inglianare (Emergency Hourie	anona equisited by	i thit stante	
Date 10/28/2009			
MEDEP Action on Emergen	cy Notification		
APPROVED (date)	DISAPPROVED (by)		

21. Notification Waiver Request (must be received by MEDEP at least 24 hours prior to the start of the project)

Complete when a waiver to the standard notification period is requested when reasonable planning & foresight could not have predicted the event & other notification procedures would not suffice to protect public health & the environment. Examples include discovering additional asbestos-containing material during a renovation or demolition for which an asbestos inspection was conducted (e.g., within a wall cavity or plumbing chase), a public health threat exists or will develop (e.g. clean up following a fiber release episode), or unforeseeable circumstance (e.g., boiler & associated piping/valves failure).

Detailed Explanation owner was trying to get a demo permit to take down the building, tested needed to be done on the materials, some floor tile material was uncovered and needs to be removed and disposed of in order for client to get the permits to take down the building

Signature (Notification Waiver requested by)	Robert Rickett Print Name
Date 10/28/2009	
MEDEP Action on Notification Waiver Reques	t
APPROVED   DISAPPROVED     (date)	(by)

\* \* \* Communication Result Report (Oct.28. 2009 1:02PM) \* \* \*

1) ABATEMENT PROFESSIONALS 2)

0.9 Memory TX     DEP     2.4 OK	o. Mode	Destination				Р	g (s)	Re	sult	Page Not Sent
E. 2) Hang up or line fail E. 2) Busy E. 4) Busy E.	09 Memory TX	DEP				 Р	. 4	OK		
E. 2) Hang up of line fail E. 2) Busy E. 3) Busy E.										
E. 2) Hang up or line fail E. 2) Busy E.	Reason for e									
A Decision     Department of Environment of Environments     Notification       Project     Last & Adoctors Rand Provencion Program     N       17 State Boars Statica, Augusts     RAS (2012) FAX (2012)	E. 1) Har E. 3) No E. 5) Exc	ng up or line fail answer ceeded max. E-mail	size		E. 2) E. 4)	Busy Nofa	csimi	le conne	ction	
Image: Difference of the solution of the soluti		Project Notification		Department of En Lead & Asbestos Ha 17 State House Stat	ivironmental Pr izard Preventic ion, Augusta, P	a Program Æ 04333		Ν		
AC-09-09 (Actigned by solitation "9" do Market in Officient "9" do Mark		Important Notice: The not least 10 calendar days or rec	ification submitte eived by the Depu ten or easily legil	er must send a completo artment at least 5 workin blo. An incomplete noti	notification inclus ag days prior to th fication is not acc	ing ony spplic start of an est spable & there	able fee which hestos absteme sfore nut of rec	is postmarked at at project. This ord.		
8. Asbecto Contractor       6. Facility Owner         Nume Abalinner Professionali Corp       Nume 1005 Brighton Ave, LLC         Address 590 Coastry Road, Suite 2       Mailing Address F.O. Box 10610         City		APC-09-459 (Ascigned by notification submitter) *See definition of project	Standard (C Facility Od Renergency)	D) kM (Annasi) r (E)	Demolition	D) R)	(Check all ( Non-Stands Standard (S	(874) ha		
7. Facility Location (Where transvel is to take place)       8. Pacility Description         BLDG Name None       Present Use Vacant         Ploor and/or Rand First Floor       Price Use         Physical Address 1081 Brighton Ave       BLDO Size         City Perturbed Sate Maine Zip 04103       BLDO Size         9. Notification Pres (Elecutived face must accompany politication)       94. Notification Free Not Included         10.00 - ACM smooth 100       Stage fremily home camption         Sp10.00 LaPi to test free 500 SqP12,500       ACM amount less than 100 SqP100         LaPt       Stage fremily home camption         1,000 3qP2,500 LaPi to test free 500 SqP12,500       ACM amount less than 100 SqP100         LaPt       Prove priot of that apply)         LaPt       Prove priot and test than 100 SqP100         SqP12,500 LaPi to prestr and less than 100 SqP100       Prove priot and test free splid quarkerly (Non-Schooldod Okki only)         SqP12,500 LaPi or prestr and less than 100 SqP12,500 LaPi or prestring         11.00 SqP12,500 LaPi or prestring that spriphy       BGS excerption         Sigle Table (mm/ddyy)       BGS excerption         13.13, Bachadiabat Date for Adverting Project       Not Required or Not heckid		Name Abatanent Profess Address 590 County Roed, 6 CityWastbrook State Contact Robert Rickett Jr	Suite 2 Maine Zip 04		Name 1085 H Mailing Address City Postlan Contact Thoma	righton Ave, L P.O. Box 196 I State main	10			
City       Portiand       Sale Maine       Zip 04103       BLDG Age         9.       Notification Press (Basuined fammed fam		7. Facility Location (Whe BLDG Name None Floer and/or Road First Flo	re removal is id		8. F Preses Prior I	aciilty Descrip t Lleo Vaca Jee	<b>n</b> 1			
SigPr/100 LaF; to less theo 500 SigPr/2,500       X ACM amount less than 100 SigPr/100       Weekdays (Check all that apply)         LaFt       150:00 - ACM amount 500       SigPr/2,500 LaFt       M I T W I T W I T F         SigPr/2,500 LaFt       OxEd entry (Non-Schooldod       Weekdays (Check all that apply)         I M I T W I T W I F       Weekdays (Check all that apply)         I M I T W I F       Weekdawd (Check all that apply)         I M I T I W I M I T I M I M I T I W I T		City Portland State Mr 9. Notification Frees (Basy pust accompany notific	aine Zip 04103 fired for 9 cation)	9A. Notification Fee N	BLDG fot included	Age 10. Project	Work Hours	ui hours)		
I. Sou Saper 5,000 LePt     BGS exception       Saper 5,000 LePt or greater     BGS exception       D. Not Regnined or Not hackeded (Complete Block FPA).     I. Sack Electric Project       I. Sack Electric Project     Project Start Date (mm/ddyy)       Project Start Date (mm/ddyy)     10229/2009		SQFV100 LuFi to less then 50 LoFt. 150,00 - ACM accounts SQFV2,500 LuFi or greater an	10 SqF1/2,500	LaFt Frees paid quarterly (			י 🖄 א 🗋 י	۵F		
II. Scheduled Dater for Asberton Project Project Start Date (mm/dd/yy) 10/29/2003 Project Completion Date 10/29/2009		SQD 00 - ACM amounts SQF/7,000 LoPt or grater	1,000	BGS exemption			-			
		11. Scheduled Dates for Asl Project Start Date (mm/dd/yy)	bertos Project ) 10/29/2009	• •		9				



## ASBESTOS BUILDING DEMOLITION NOTIFICATION

MAINE DEPARTMENT OF ENVIRONMENTAL PROTECTION Lead & Asbestos Hazard Prevention Program 17 State House Station, Augusta, Maine 04333



## Maine law requires the filing of the ASBESTOS BUILDING DEMOLITION NOTIFICATION with the Department prior to demolition of any building except a single-family home.

Building owners are required to provide this notification of the demolition of a building to the DEP at least 5 working days prior to the demolition. This notification is **not** required before the demolition of a single-family residence or related structure (e.g., garage, shed, barn). It is also **not** required if previous notification of the demolition has been provided to the DEP as part of an asbestos abatement project notification. **Demolition** means the tearing down or intentional burning of a building or part of a building.

Prior to demolition, building owners must determine if there is any asbestos-containing material(s) (ACM) in the building. An "asbestos inspection" by a DEP-licensed Asbestos Consultant is required for all buildings except single-family homes and residential buildings with 2-4 units built after 1980. In lieu of an asbestos inspection, pre-1981 residential buildings with 2-4 units can be <u>surveyed</u> to identify possible ACM by someone knowledgeable about ACM, such as a code enforcement officer or building inspector. If materials that may contain asbestos are found, then you can either assume they are ACM or hire a DEP-licensed Asbestos Consultant to test the materials.

Whenever more than 3 square feet or 3 linear feet of ACM is identified, the ACM must be abated in accordance with the *Maine Asbestos Management Regulations* by a DEP-licensed Asbestos Abatement Contractor. This includes materials presumed to be ACM. Check www.maine.gov for a listing of asbestos contractors.

Prior to issuing a local demolition permit, the DEP requests that **municipalities** have applicants for municipal demolition permits complete this form and fax it to the DEP at 207-287-6220. Municipalities should not issue local demolition permits if the required asbestos inspection or survey has not been performed and identified ACM removed.

### Were regulated asbestos-containing building materials found? X yes I no

property address: 1081 Brighton Ave	building description:
Portland, Maine 04103	post-1980 residential with 2-4 units
	other: commerical
asbestos survey/inspection performed by: (name & address)	asbestos abatement contractor
Robert Rickett	Abatement Professionals Corp
Abatement Professionals Corp	590 County Road
590 County Road, Westbrook, Maine 04092	Westbrook, Maine 04092
telephone:	telephone:
property owner: (name & address)	demolition contractor: (name & address)
1081 Brighton Ave LLC	Risbara Bros
P.O. Box 10610	Scarborough, Maine
Portland, Maine	
telephone: 7753793	telephone: 883-5528
demolition start date: 11/2/2009	demolition end date: 11/06/2009
(mm/dd/yy)	(mm/dd/yy)

This demolition notification does not take the place of the Asbestos Project Notification if applicable

	I CERTIFY THAT THE ABOVE INFORM	ATION IS CORRECT
Robert Rickett Print Name: Owner/Agent	President Title	Signature
773-1276 Telephone #	772-1203 FAX #	10/28/2009 Date

Asbestos Project Variance Request APC-09-459 Project Code	State of Maine Department of Environmental Protection Lead & Asbestos Hazard Prevention Program 17 State House Station, Augusta, ME 04333 TEL (207) 287-2651 FAX (207) 287-6220	FORM V Page 1 of 2 2009
Standard Variance	s) Requested by Maine Certified Asbestos Design	Consultant
	ment approval is not required prior to implementation. Standard variances le conditions shall not be implemented until 5 days after the variance is reced by the Department.	
1. Wetting ACM (during removal	phase only) is not required when:	
Temperature inside regulated are	a below 32°F & heating not feasible nor practical	
Electrical conditions exist that w	ould create shock/electrocution hazard	
Operational high-pressure steam	lines are being abated/repaired	
2. Exhausting to Ambient Air is no	t feasible when:	
Distance too great Heal	th & Safety concerns (limited egress)	
3. Aggressive Air Clearances in di	rt crawl spaces only are not required when:	
Dirty or dusty conditions exist no count overloads (Static Air Samples a	ot related to asbestos activities exist inside or outside the regulated area and are required)	l will likely result in

4. Containment and air clearances not necessary when:
Enclosure activities do not impact ACM
Removal of TSI components that utilize "wrap & cut" methods, provided that an Asbestos Inspector has determined the components to be in good condition & not likely to release fibers during removal, & has recorded this determination in the project design. By signing below, the Design Consultant attests that an Inspector has determined the TSI is in good condition.
Removal or repair of ACM using multiple non-contiguous glovebags that are no larger than 60 inches by 60 inches
Removal or repair, using contiguous glovebags, that involve a total of no more than 30 l/ft of ACM on a single pipeline, or any amount of ACM that can be removed within 10 glovebags for pipelines running parallel to each other
5. Remote decontamination unit is needed:
Explain: demo site
6. Smaller than standard decontamination unit needed in residential structure:
<ul> <li>A variance to the requirements for minimum decontamination unit size is allowed in residential structures where construction of a decontamination unit meeting minimum size requirements is not possible due to room size and configuration, HVAC system component locations, or restriction of safe egress for residents.</li> <li>Note: A detailed floor plan showing the work area, decontamination unit n and room dimensions must be submitted with the requested variance.</li> </ul>
Design Consultant Sign-off for Standard Variance(s)
Signature     Robert Rickett Jr       Date     10/28/2009
CompanyAbatement Professionals CorpME Certification NumberDC-0027Address590 County Road, Suite 2Certification Expiration Date10/31/2009
City Westbrook State Maine Zip 04062
TEL 207-773-1276 FAX 207-772-1203 Asbestos 2009 Notification Form V.doc

Asbestos Project	
Variance Request	

APC-09-459 Project Code State of Maine Department of Environmental Protection Lead & Asbestos Hazard Prevention Program 17 State House Station, Augusta, ME 04333 TEL (207) 287-2651 FAX (207) 287-6220



2009

## Non-Standard Variance(s) Requested by Maine Certified Asbestos Design Consultant

Provide written justification that presents clear & convincing evidence that the asbestos project is distinctive in some way & the proposed alternative(s) to required work practices will comply with the intent of State law & rules. Written Department approval is required prior to implementation of non-standard variance(s).


#### List proposed work practice alternatives

regulated area, Decon unit, PPE, clean up pieces of floor tile and dispose of to allow for building demo

#### Reasons for Non-Standard Variance(s) (Explain in detail. You may add an attachment when necessary)

tentent removed flooring and left areas of debris, this needs to be cleaned up in order to take down building, see attached pictures

Design Consultant Sign-off for Non-Stand	lard Variance(s)
Signature	<b>Robert Rickett Jr</b> Print Name
Date 10/28/2009	
Company Abatement Professionals CorpMEAddress 590 County Road, Suite 2CertificatCityWestbrookStateMaineZip04062TEL207-773-1276FAX207-772-1203FAX	E Certification Number DC-0027 tion Expiration Date 10/31/2009
MEDEP Action on Non-Standard Work Practices	s Variance(s) Requested
APPROVED DISAPPROVED (b)	oy) (date)

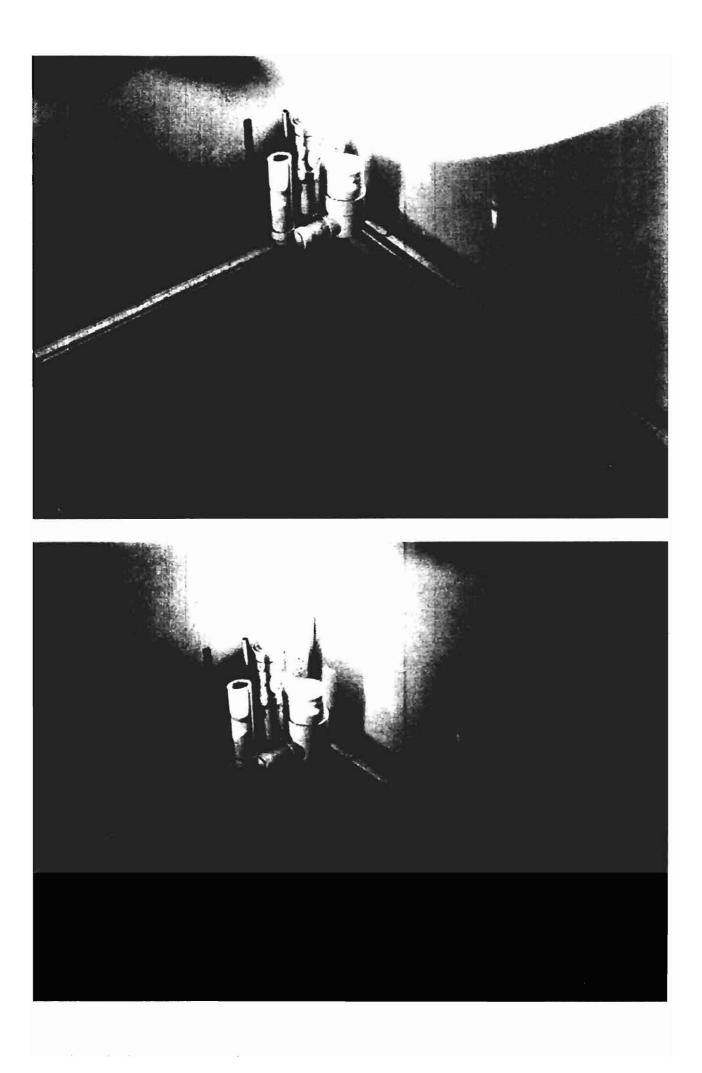

\* \* \* Communication Result Report (Oct. 28. 2009 1:41PM) \* \* \* 1) ABATEMENT PROFESSIONALS Date/Time: Oct. 28. 2009 1:40PM File Page No. Mode Destination Pg(s) Result Not Sent \_\_\_\_\_\_ 7110 Memory TX DEP P. 4 0K Reason for error E. 1) Hang up or line fail E. 3) No answer E. 5) Exceeded max. E-mail size E.2) Busy E.4) No facsimile connection State of Maine FORM Asbestos Project State of Maine Department of Environmental Protection Lead & Arbestos Hazard Prevention Program 17 State House Station, Augusta, ME 04333 TEL (207) 287-2631 FAX (207) 287-6220 Variance Request V APC-09-459 Project Code Page 1 of 2 2009 Standard Variance(s) Requested by Maine Certified Asbestos Design Consultant Check all that apply. Written Department approval is not required prior to implementation. Standard variances submitted during or before the project due to submesseable conditions shall not be implemented until 5 days after the variance is received by the Department unless otherwise approved by the Department. L. Wetting ACM (during removal phase only) is not required when: □ Temperature incide regulated area below 32°F & heating not \$easible not practical Biectrical conditions exist that would create shock/electrocurios havard Operational high-pressure steam lines are being abstrd/repaired 2. Exhausting to Ambient Air is not feasible when: Disignce too great I Health & Safety concerns (fimited egress) 3. Aggressive Air Clearances in dirt crawl spaces only are not required when: Dirty or desty conditions exist nos related to asbestos scivities exist inside or outside the regulated area and will likely recult in count overloads (Static Air Samples are required)

P. 1


,

	2876220	MAINE DEP	PAGE
Oct. 26. 2009_ 1:02P	MABATEMENT PROFES	SIONALSN: State of Maine	7:09P. 3
	Departmen	at of Environmental Protection	
Project	Lead & Asbe	stos Hazard Prevention Program	N
Notification	17 State Hou	se Station, Augusta, ME 04333	
Proj. Code: APC-09-459		287-2651 FAX (207) 287-6220	Page 3 of 3
2009 Revision			
19. Certification (Notificati	ion Submitted by)		
l certify that to the best of a asbestos abatement contrac 425, the Asbestos Managem	for will be/has been contracte	on contained in this notification is true and acc ed to implement work practices as required by	curnte, and that the y Maino DEP Chapter
for the second	,	Robert Rickett Jr	
Signature	()	Print Name	
Date	<u> </u>		
Mailing Address 590 County	Road		
City Westbrook State	_		
TEL 207-773-1276	FAX 207-772-1203		
20. Emergency Notification	(oral notification must be mad	le within 1 working day of the emergency)	
necessitated by a sudden, une personnel pursuant to duties	expected event such as non-rout	is requested for an <u>emergency</u> subestos removal p tine failures of equipment or by actions of fire an Written emergency notification must be received noy.	d omergency medical
demo permit to take down t	the building, tested needed to	r on which the emergency occurred) be done on the materials, some floor tile mate o get the permits to take down the building	
needs to be removed and dia			
needs to be removed and di.		<b></b>	
Dro		Robert Rickett	
needs to be removed and dis Signature (Emergency Notifle	nation requisted by)	Robert Rickett Print Name	
Dro	cation (equisted by)		
Signature (Emergency Notific Date 10/28/2009		Print Name	
Signature (Emergency Notifie Date 10/28/2009 MEDEP Action on Emergen	ncy Notification	Print Name	a /2 2 / 19
Signature (Emergency Notifle Date 10/28/2009 MEDEP Action on Emergen APPROVED		Print Name	0/28/09
Signature (Emergency Notifie Date 10/28/2009 MEDEP Action on Emergen	ncy Notification	Print Name	0/28/09
Signature (Emergency Notifle Date 10/28/2009 MEDEP Action on Emergen APPROVED	ncy Notification	Print Name	0/28/09
Signature (Emergency Notifle Date 10/28/2009 MEDEP Action on Emergen APPROVED	ncy Notification	Print Name	0/28/09 FL

1

	State of Maine	FORM
Asbestos Project	Department of Environmental Protection	
Variance Request	Lead & Asbestos Hazard Prevention Program	$\mathbf{V}$
APC-09-459	17 State House Station, Augusta, ME 04333	*
Project Code	TEL (207) 287-2651 FAX (207) 287-6220	Page 2 of
-		2009
Non-Standard Variance	(s) Requested by Malne Certified Asbestos Desig	n Consultan
Provide written justification that present proposed alternative(s) to required work required prior to implementation of non-	is clear & convincing evidence that the asbestos project is distinctive in a practices will comply with the intent of State law & rules. Written Dep- standard variance(s).	some way & the artin <b>on</b> i approval j
List proposed work practice alternati	Ves	
regulated area, Decon unit. PPE, clean up pieces o	f Nour tile and dispose of to allow for building denio	
Signature C	Non-Standard Variance(s) Robert Rickett Jr Print Name	
na-	Robert Rickett Jr	
Signature C	Robert Rickett Jr Print Name	
Signature C Date 10/28/2009	Robert Rickett Jr Print Name	
Signature Date 10/28/2009 Company Abatement Professionals Cor	P ME Certification Number DC-0027 Certification Expiration Date 10/31/2009	
Signature Date 10/28/2009 Company Abatement Professionals Cor Address 590 County Road, Suite 2	P ME Certification Number DC-0027 Certification Expiration Date 10/31/2009	
Signature Date 10/28/2009 Company Abatement Professionals Cor Address 590 County Road, Suite 2 City Westbrock State Maine Zir	Robert Rickett Jr Print Name P ME Certification Number DC-0027 Certification Expiration Date 10/31/2009 0 04062 203 rk Practices Variance(s) Requester	128/09
Signature Date 10/28/2009 Company Abatement Professionals Con Address 590 County Road, Suite 2 City Westbrock State Maine Zir TBL 207-773-1276 FAX 207-772-1 MEDEP Action on Non-Standard Wo	Robert Rickett Jr Print Name P ME Certification Number DC-0027 Certification Expiration Date 10/31/2009 0 04062 203 rk Practices Variance(s) Requester	28/09

.

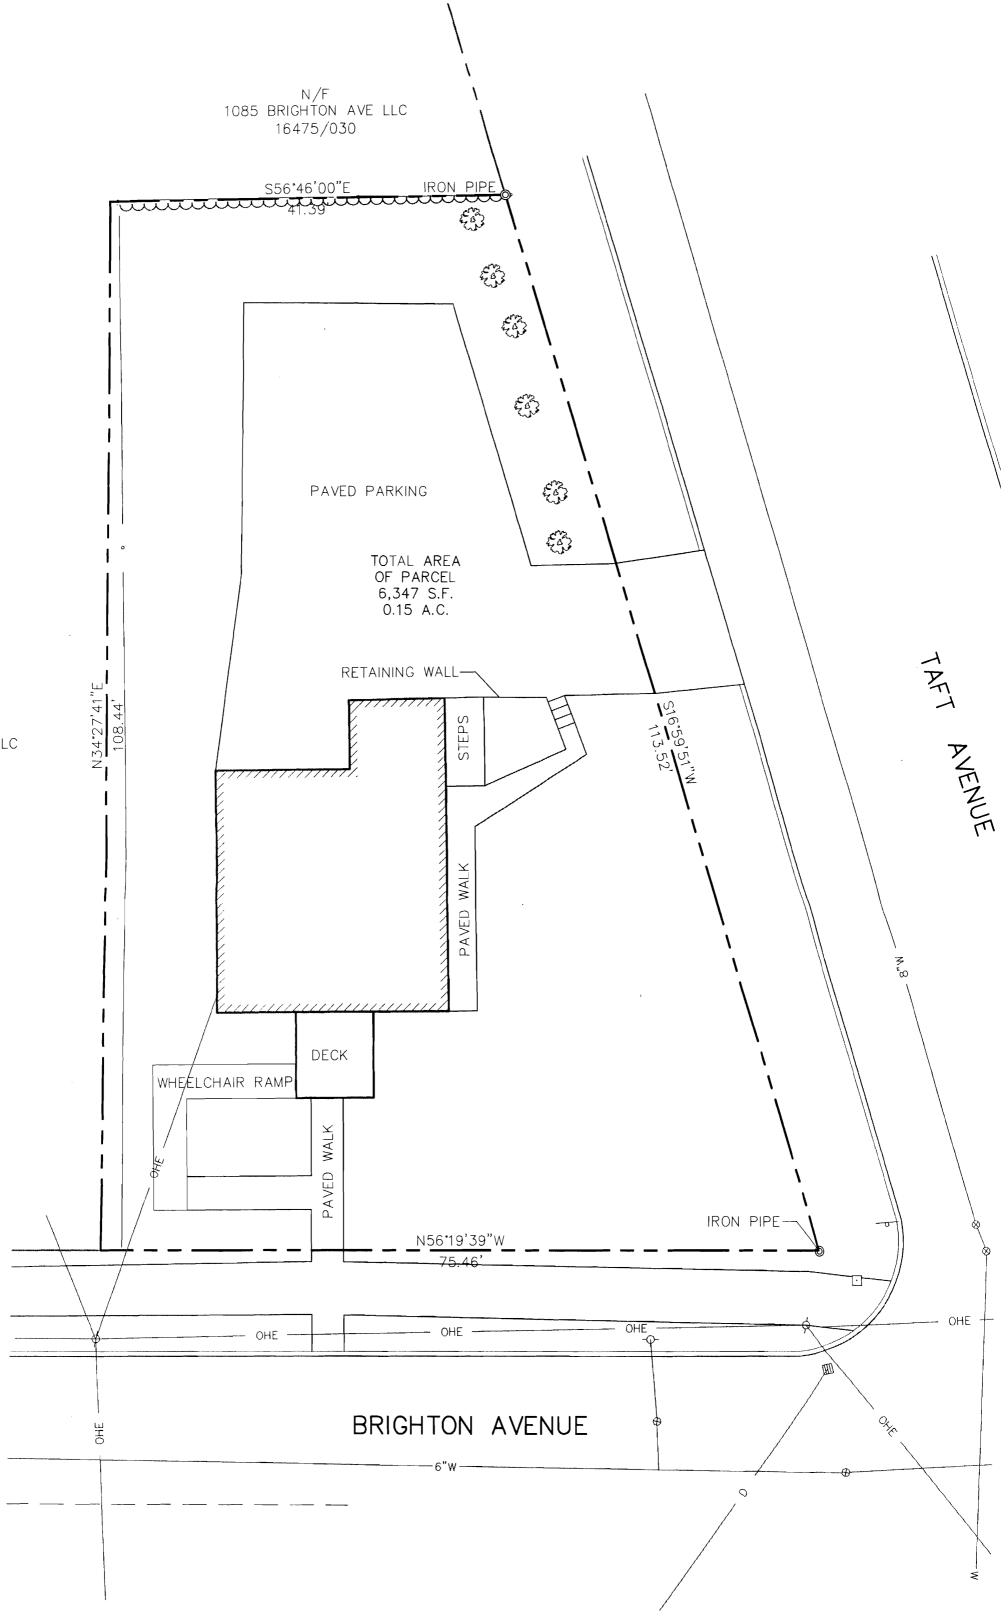

E LLC