




Offices and Transaction Detail 1
SP2

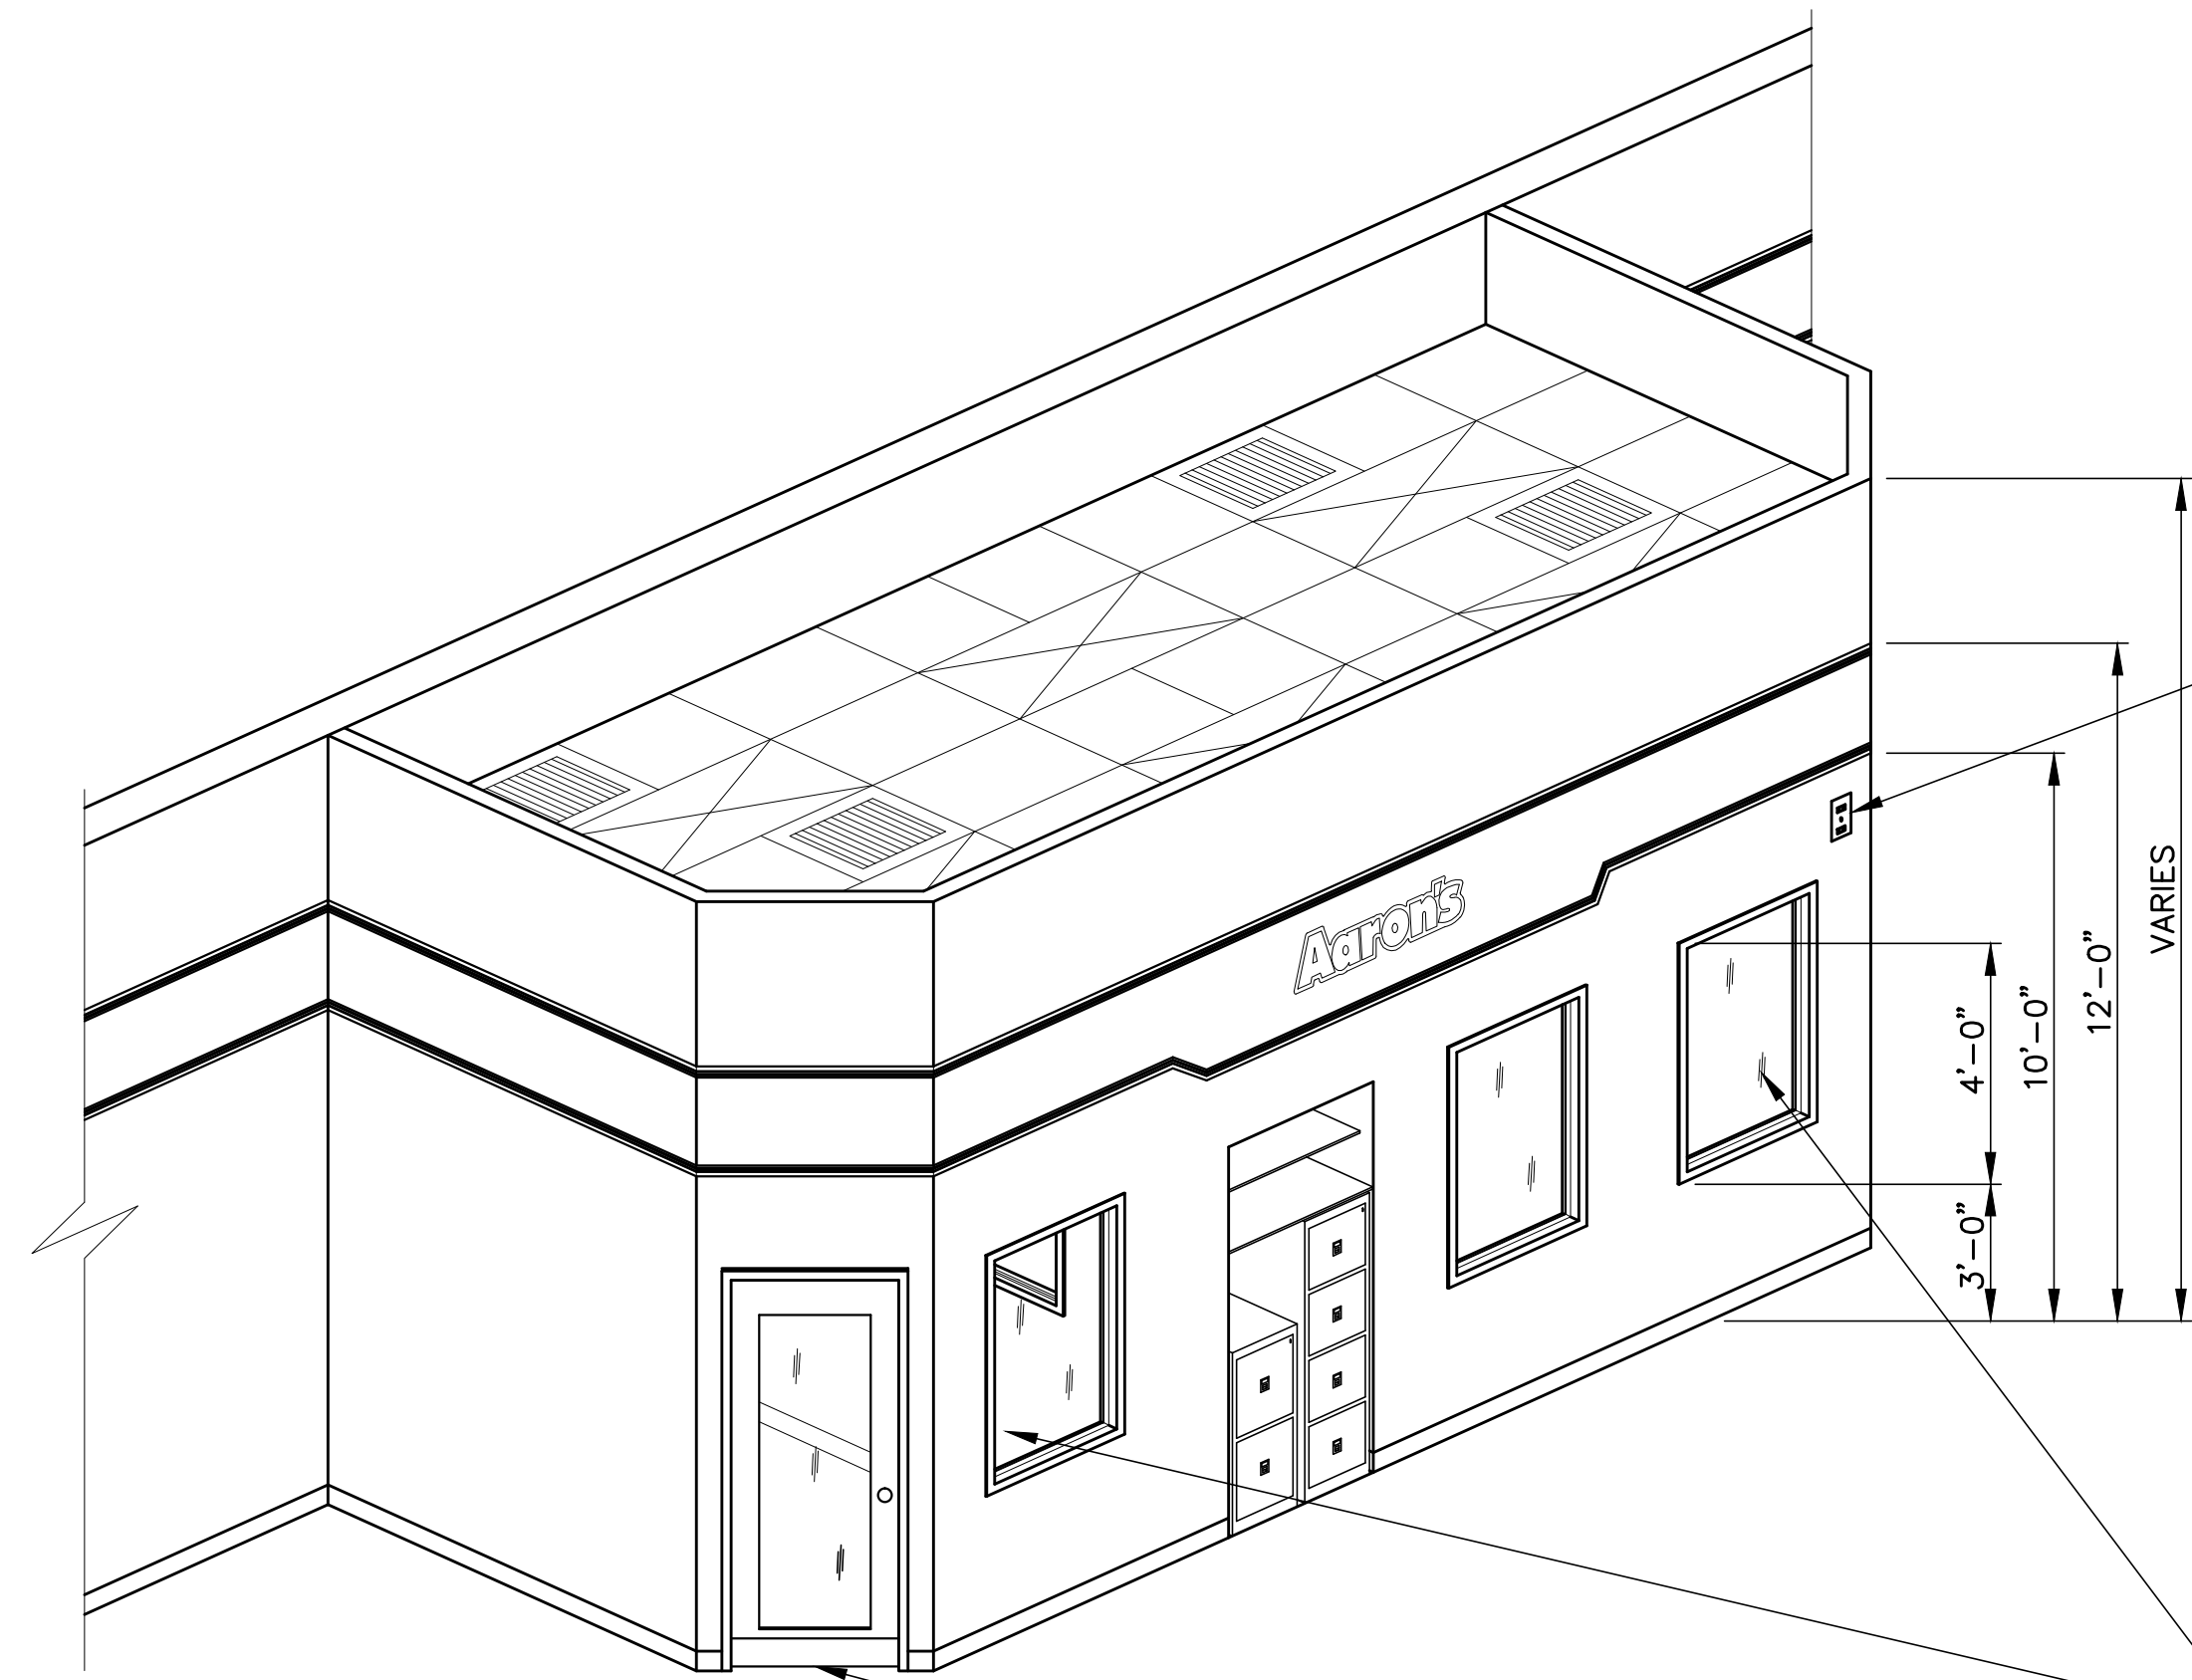


Isometric Office Detail 2
SP2

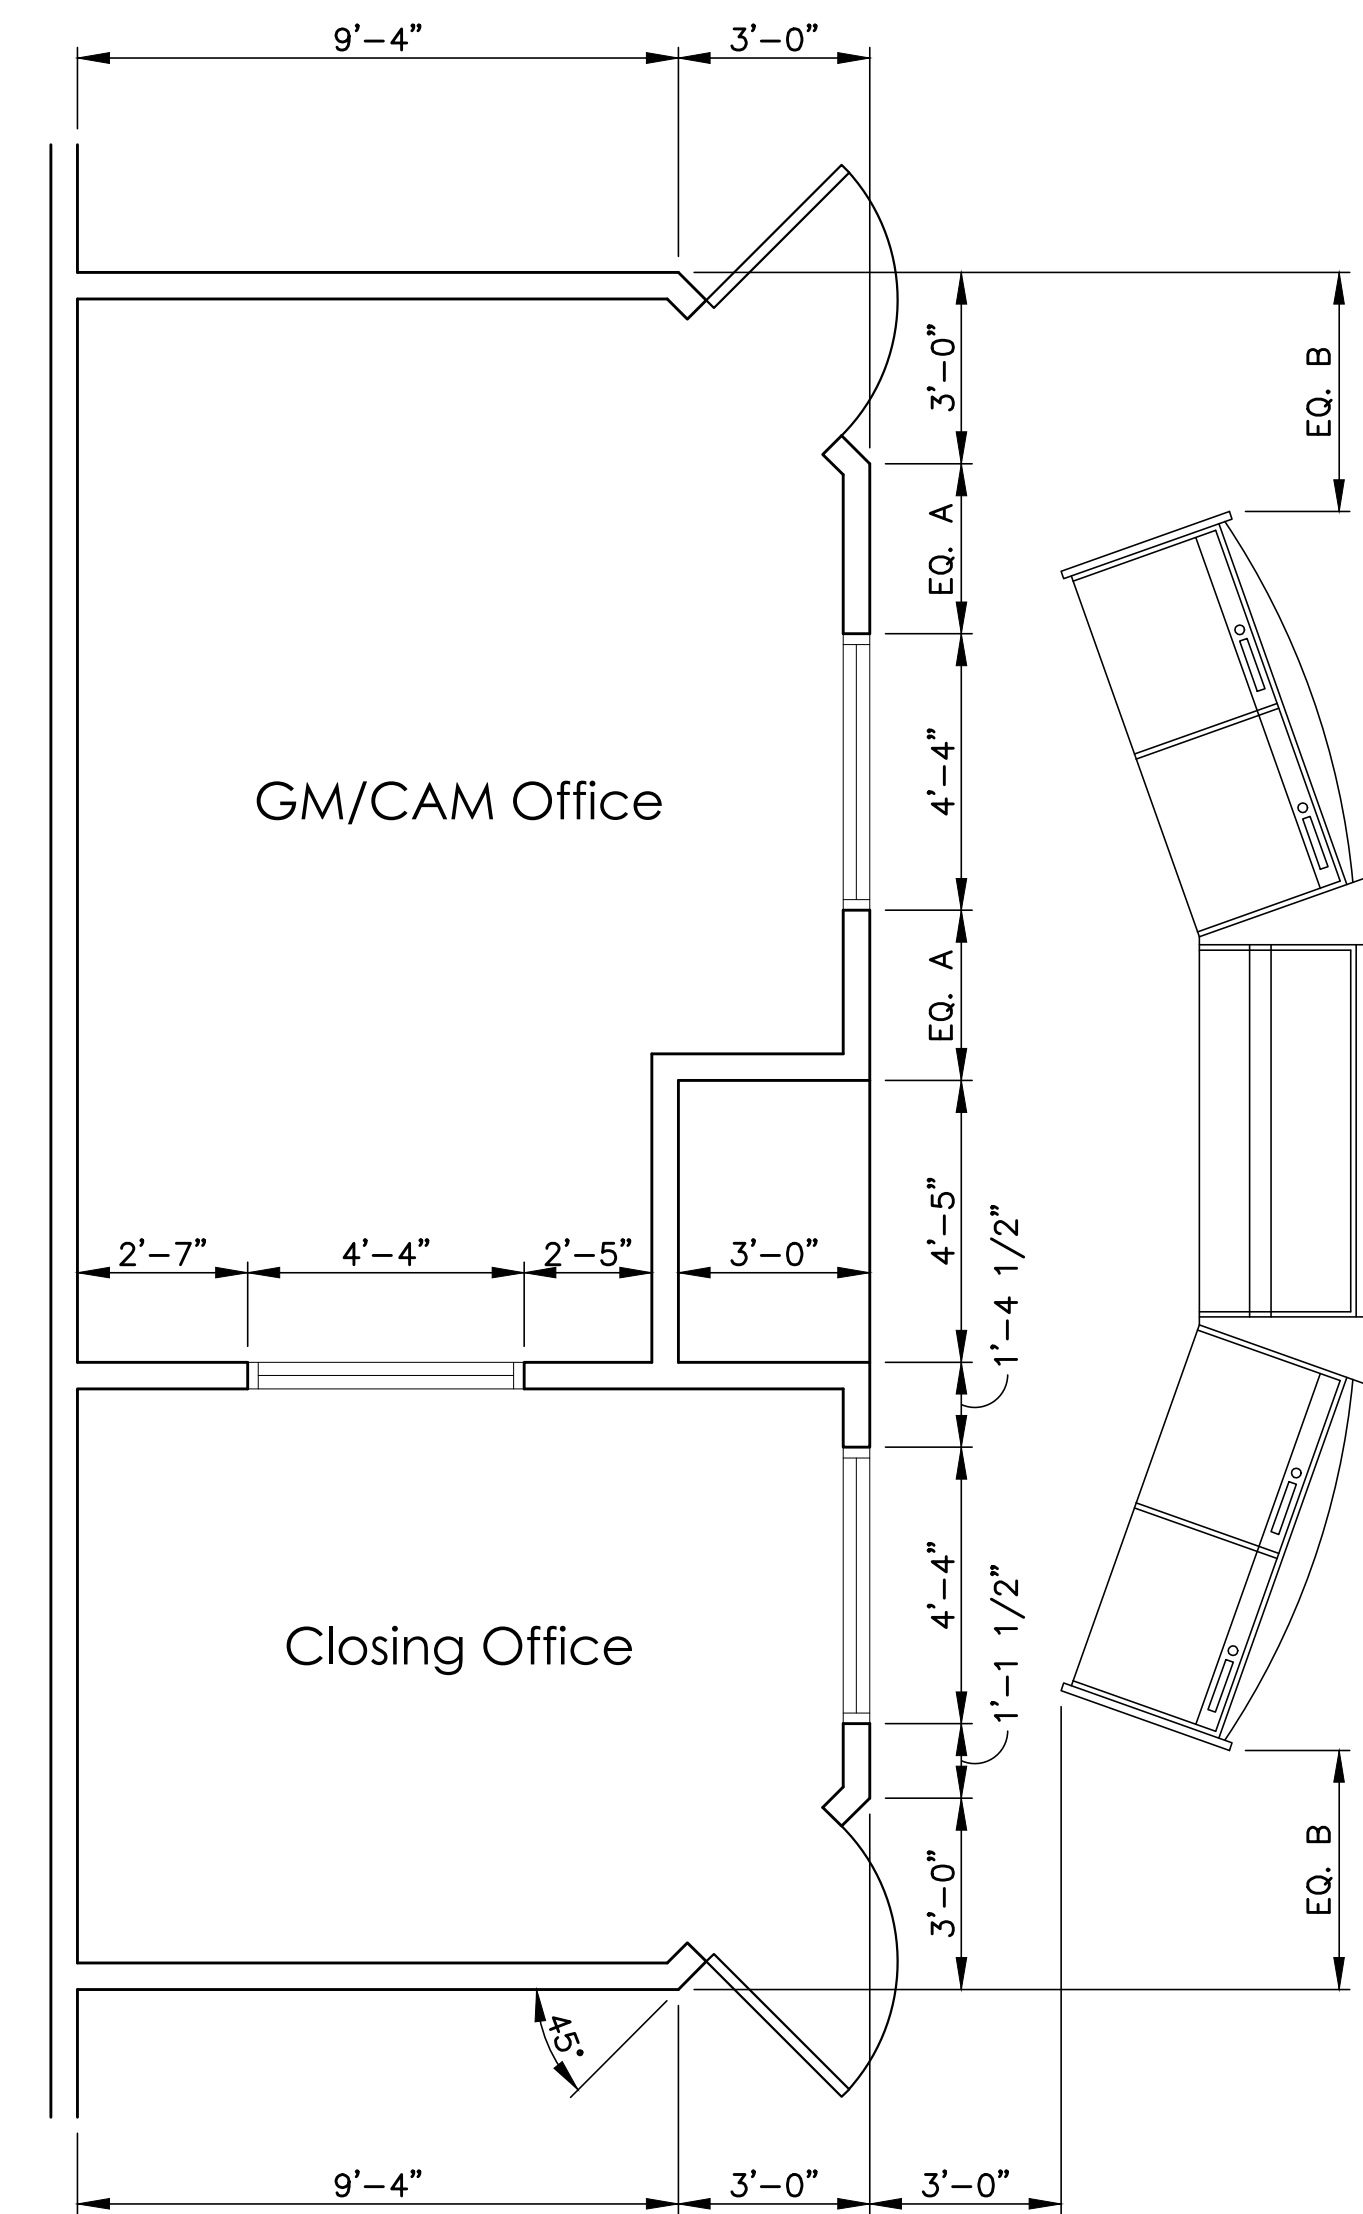

Offices and Transaction Detail 3
27'-0" OFFICE POD
SP2

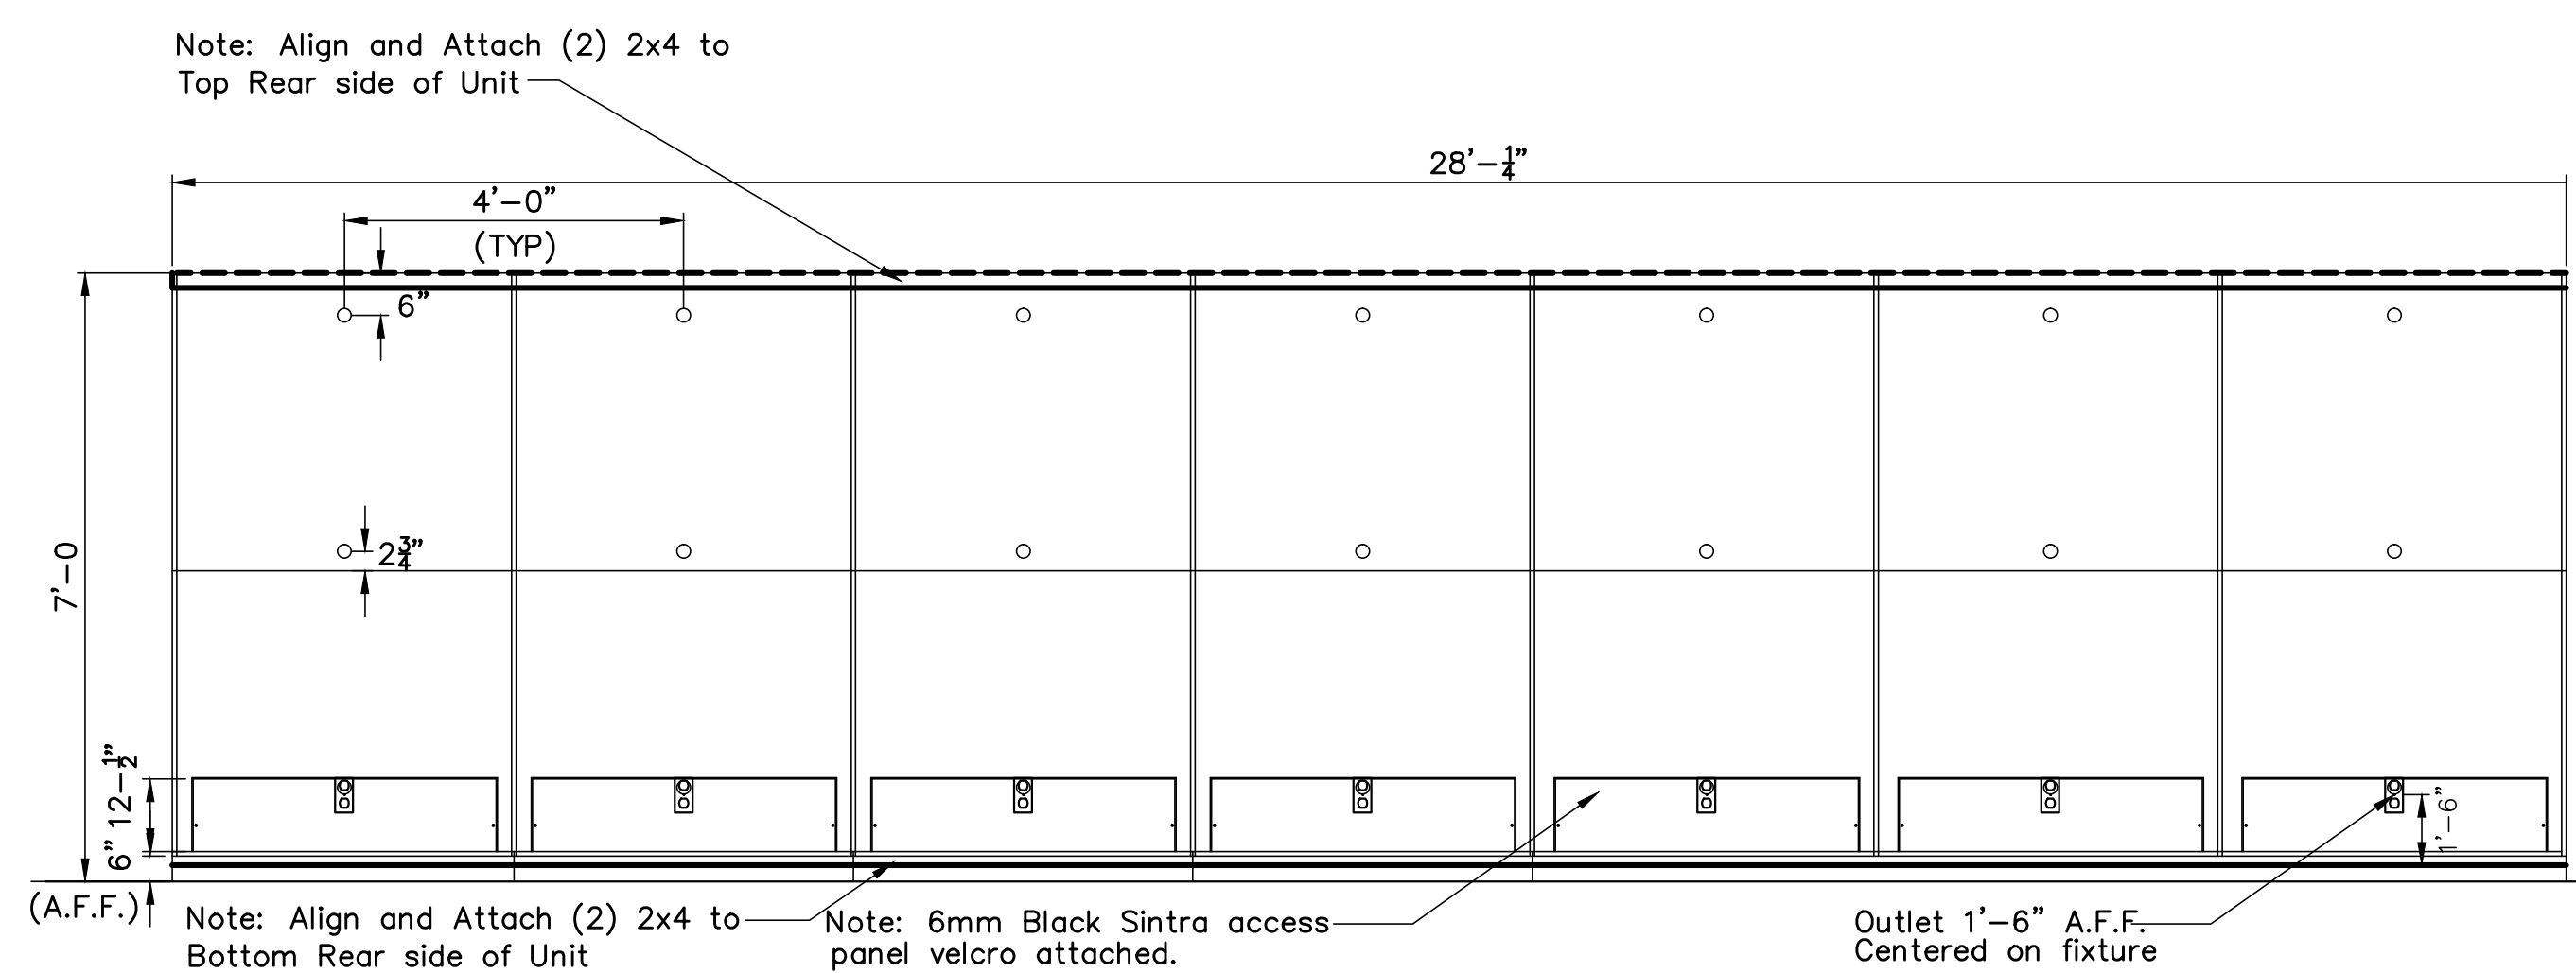

A-Typical Electronics Area Back Wall Elevation 4
SP2

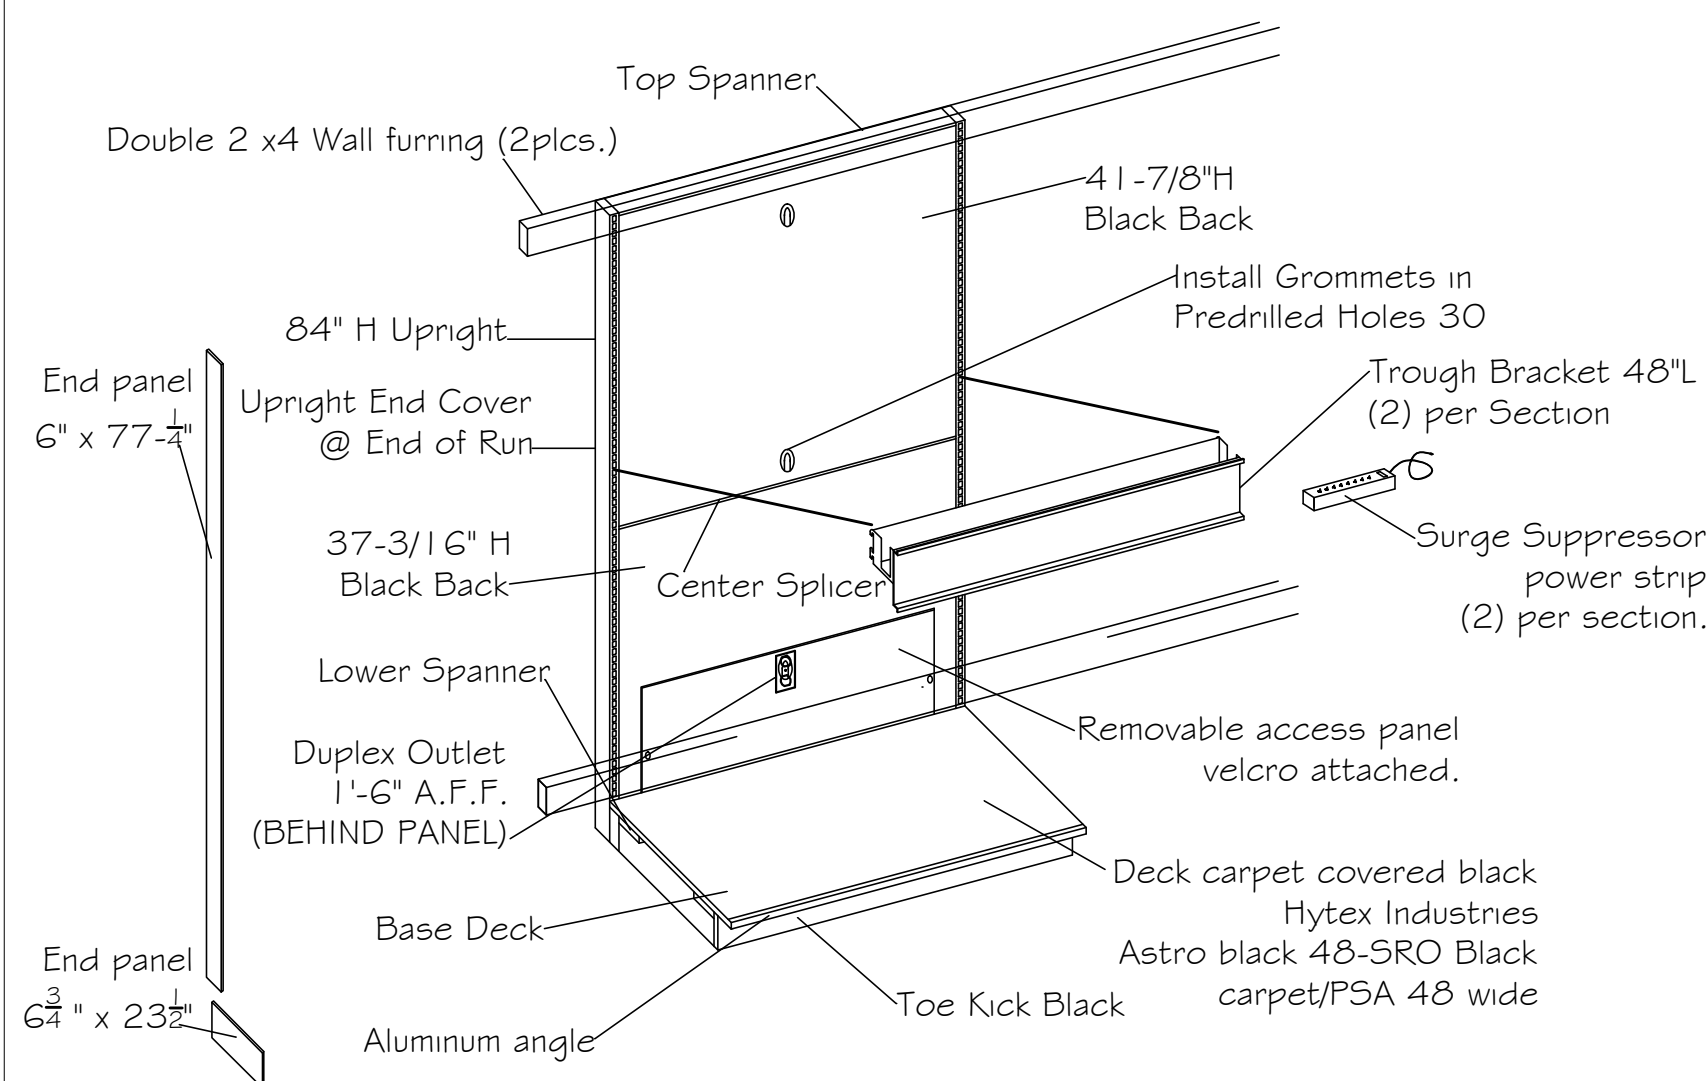

Electronics Shelf Detail 5
SP2