

DISPLAY THIS CARD ON PRINCIPAL FRONTAGE OF WORK

CITY OF PORTLAND

BUILDING DEPARTMENT

PERMIT

Permit Number: 100197

Please Read Application And Notes, if Any, Attached

This is to certify that 1041 BRIGHTON AVE LLC are R He

has permission to New signage for "Aaron's" furniture

AT 1041 BRIGHTON AVE C 274 D001001

provided that the person or persons, firm or corporation accepting this permit shall comply with all of the provisions of the Statutes of Maine and of the Ordinances of the City of Portland regulating the construction, maintenance and use of buildings and structures, and of the application on file in this department.

Apply to Public Works for street line and grade if nature of work requires such information.


Notification of inspection must be given and written permission procured before this building or part thereof is lath or other used-in. 2 HO NOTICE IS REQUIRED.

A certificate of occupancy must be procured by owner before this building or part thereof is occupied.

PERMIT ISSUED
OTHER REQUIRED APPROVALS
Fira Dept.
Health Dept.
Appeal Board
Other
Department of Public Works
CITY OF PORTLAND

James Bonke 3/15/10
Director - Building & Inspection Services

PENALTY FOR REMOVING THIS CARD

 

City of Portland, Maine - Building or Use Permit Application

389 Congress Street, 04101 Tel: (207) 874-8703, Fax: (207) 874-8716

Permit No: 10-0197	Issue Date:	CBL: 274 D001001
-----------------------	-------------	---------------------


Location of Construction: 1041 BRIGHTON AVE	Owner Name: 1041 BRIGHTON AVE LLC	Owner Address: 1 CANAL PLAZA	Phone:
Business Name:	Contractor Name: Marc R Hortie	Contractor Address: 140 Loomis Ridge West Field	Phone: 4134780822
Lessee/Buyer's Name	Phone:	Permit Type: Signs - Permanent	Zone: B-2

Past Use: Commercial Retail "Aaron's" connected w/permit# 100151	Proposed Use: Commercial Retail "Aaron's" connected w/permit# 100151 - New signage for "Aaron's" furniture	Permit Fee: \$308.00	Cost of Work: \$308.00	CEO District: 3
Proposed Project Description: New signage for "Aaron's" furniture		FIRE DEPT: <input type="checkbox"/> Approved <input type="checkbox"/> Denied	INSPECTION: Use Group: RA Type: Sign DBL-2002 Signature: JMB 3/15/10	
		PEDESTRIAN ACTIVITIES DISTRICT (P.A.D.) Action: <input type="checkbox"/> Approved <input type="checkbox"/> Approved w/Conditions <input type="checkbox"/> Denied Signature: Date:		

Permit Taken By: Idobson	Date Applied For: 03/02/2010	Zoning Approval		
-----------------------------	---------------------------------	------------------------	--	--

- This permit application does not preclude the Applicant(s) from meeting applicable State and Federal Rules.
- Building permits do not include plumbing, septic or electrical work.
- Building permits are void if work is not started within six (6) months of the date of issuance. False information may invalidate a building permit and stop all work..

Special Zone or Reviews	Zoning Appeal	Historic Preservation
<input type="checkbox"/> Shoreland	<input type="checkbox"/> Variance	<input checked="" type="checkbox"/> Not in District or Landmark
<input type="checkbox"/> Wetland	<input type="checkbox"/> Miscellaneous	<input type="checkbox"/> Does Not Require Review
<input type="checkbox"/> Flood Zone	<input type="checkbox"/> Conditional Use	<input type="checkbox"/> Requires Review
<input type="checkbox"/> Subdivision	<input type="checkbox"/> Interpretation	<input type="checkbox"/> Approved
<input type="checkbox"/> Site Plan	<input type="checkbox"/> Approved	<input type="checkbox"/> Approved w/Conditions
Maj <input type="checkbox"/> Minor <input type="checkbox"/> MM <input type="checkbox"/>	<input type="checkbox"/> Denied	<input type="checkbox"/> Denied
Date: S 3/4/10	Date:	Date:

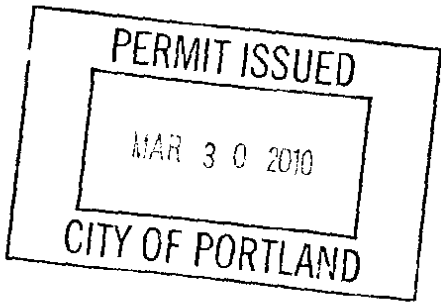

CERTIFICATION

I hereby certify that I am the owner of record of the named property, or that the proposed work is authorized by the owner of record and that I have been authorized by the owner to make this application as his authorized agent and I agree to conform to all applicable laws of this jurisdiction. In addition, if a permit for work described in the application is issued, I certify that the code official's authorized representative shall have the authority to enter all areas covered by such permit at any reasonable hour to enforce the provision of the code(s) applicable to such permit.

SIGNATURE OF APPLICANT	ADDRESS	DATE	PHONE
RESPONSIBLE PERSON IN CHARGE OF WORK, TITLE		DATE	PHONE

City of Portland, Maine - Building or Use Permit

389 Congress Street, 04101 Tel: (207) 874-8703, Fax: (207) 874-8716

Permit No: 10-0197	Date Applied For: 03/02/2010	CBL: 274 D001001
-----------------------	---------------------------------	---------------------

Location of Construction: 1041 BRIGHTON AVE	Owner Name: 1041 BRIGHTON AVE LLC	Owner Address: 1 CANAL PLAZA	Phone:
Business Name:	Contractor Name: Marc R Hortie	Contractor Address: 140 Loomis Ridge West Field	Phone: (413) 478-0822
Lessee/Buyer's Name	Phone:	Permit Type: Signs - Permanent	

Proposed Use: Commercial Retail "Aaron's" connected w/permit# 100151 - New signage for "Aaron's" furniture	Proposed Project Description: New signage for "Aaron's" furniture
---	--

Dept: Zoning	Status: Approved with Conditions	Reviewer: Marge Schmuckal	Approval Date: 03/04/2010
Note:	Ok to Issue: <input checked="" type="checkbox"/>		
1) This permit is being approved on the basis of plans submitted and the later information from the applicant that withdrew the four smaller signs clustered around the one larger "Aaron's" sign on the front of the tenant space. Any deviations shall require a separate approval before starting that work.			

Dept: Building	Status: Approved with Conditions	Reviewer: Jeanine Bourke	Approval Date: 03/15/2010
Note:	Ok to Issue: <input checked="" type="checkbox"/>		
1) Separate permits are required for any electrical, plumbing, sprinkler, fire alarm or HVAC or exhaust systems. Separate plans may need to be submitted for approval as a part of this process.			
2) Signage Installation to comply with Chapters 31 & 32 of the IBC 2003 building code.			

Comments:
3/3/2010-mes: called Marc Hortie - too many signs are being proposed on the front of the building (5) and there are no dimensions given for 4 of the signs - the replacement signs on the end of the building and on the free-standing sign are ok - on hold til I hear from Marc
3/4/2010-mes: Voice mail and later spoke to Marc Hortie - he has withdrawn the 4 extra smaller signs clustered around the larger "Aarons" sign on the front of the building. The permit is being approved by zoning based upon this information from the applicant.

BUILDING PERMIT INSPECTION PROCEDURES

Please call 874-8703 or 874-8693 (ONLY)

or email: buildinginspections@portlandmaine.gov

With the issuance of this permit, the owner, builder or their designee is required to provide adequate notice to the City of Portland Inspection Services for the following inspections. Appointments must be requested 48 to 72 hours in advance of the required inspection. The inspection date will need to be confirmed by this office.

- **Please read the conditions of approval that is attached to this permit!! Contact this office if you have any questions.**
- **Permits expire in 6 months, if the project is not started or ceases for 6 months.**
- **If the inspection requirements are not followed as stated below additional fees may be incurred due to the issuance of a "Stop Work Order" and subsequent release to continue with construction.**

 X **Final inspection required at completion of work.**

The project cannot move to the next phase prior to the required inspection and approval to continue, REGARDLESS OF THE NOTICE OR CIRCUMSTANCES.

IF THE PERMIT REQUIRES A CERTIFICATE OF OCCUPANCY, IT MUST BE PAID FOR AND ISSUED TO THE OWNER OR DESIGNEE BEFORE THE SPACE MAY BE OCCUPIED.



Signage/Awning Permit Application

If you or the property owner owes real estate or personal property taxes or user charges on any property within the City, payment arrangements must be made before permits of any kind are accepted.

Location/Address of Construction: <u>1041 Brighton</u>		
Tax Assessor's Chart, Block & Lot Chart# Block# Lot#	Owner: _____	Telephone: <u>413-474-0822</u>
Lessee/Buyer's Name (If Applicable) <u>S. E. I. Aarons</u>	Contractor name, address & telephone: <u>MARC R. Hortie</u>	Total s.f. of signage x \$2.00 Per s.f. plus \$30.00/\$65.00 For H.D. signage= Total Fee: \$ <u>308.00</u> Awning Fee= cost of work Total Fee: \$ <u>308.00</u>

Who should we contact when the permit is ready: MARC Hortie phone: 413-478-0822 *order placed only allows 1 sign*

Tenant/allocated building space frontage (feet): Length: 120' Height: 15' *max*

Lot Frontage (feet) _____ Single Tenant or Multi Tenant Lot: MULTI: B-2

Current Specific use: VACANT

If vacant, what was prior use: Mixed

Proposed Use: Merchandise - Retail *3/4/10 - per applicant the 4 other smaller signs along the front will not be attached*

Information on proposed sign(s):
 Freestanding (e.g., pole) sign? Yes No _____ Dimensions proposed: 11' x 8' Height from grade: 10'
 Bldg. wall sign? (attached to bldg) Yes No _____ Dimensions proposed: 11' x 8' *SEE DRAWINGS*

Proposed awning? Yes _____ No Is awning backlit? Yes _____ No _____
 Height of awning: _____ Length of awning: _____ Depth: 3.29' x 18.40' = 58.26 sq ft
 Is there any communication, message, trademark or symbol on it? Yes _____ No _____
 If yes, total s.f. of panels w/communications, message, trademark or symbol: _____ s.f. *+ 3.00 sq ft for appearance 61.26 sq ft*

Information on existing and previously permitted sign(s):
 Freestanding (e.g., pole) sign? Yes No _____ Dimensions: SEE DRAWINGS
 Bldg. wall sign? (attached to bldg) Yes No _____ Dimensions: SEE DRAWINGS
 Awning? Yes _____ No _____ Sq. ft. area of awning w/communication: _____

A site sketch and building sketch showing exactly where existing and new signage is located must be provided *MAR 2 2010*
 Sketches and/or pictures of proposed signage and existing building are also required.

RECEIVED


Please submit all of the information outlined in the Sign/Awning Application to the Department of Building Inspections, City of Portland, Maine. Failure to do so may result in the automatic denial of your permit.

In order to be sure the City fully understands the full scope of the project, the Planning and Development Department may request additional information prior to the issuance of a permit. For further information visit us on-line at www.portlandmaine.gov, stop by the Building Inspections office, room 315 City Hall or call 874-8703.

I hereby certify that I am the Owner of record of the named property, or that the owner of record authorizes the proposed work and that I have been authorized by the owner to make this application as his/her authorized agent. I agree to conform to all applicable laws of this jurisdiction. In addition, if a permit for work described in this application is issued, I certify that the Code Official's authorized representative shall have the authority to enter all areas covered by this permit at any reasonable hour to enforce the provisions of the codes applicable to this permit.

Signature of applicant: <u>Marc Hortie</u>	Date: <u>3-2-</u>
--	-------------------

This is not a permit; you may not commence ANY work until the permit is issued.

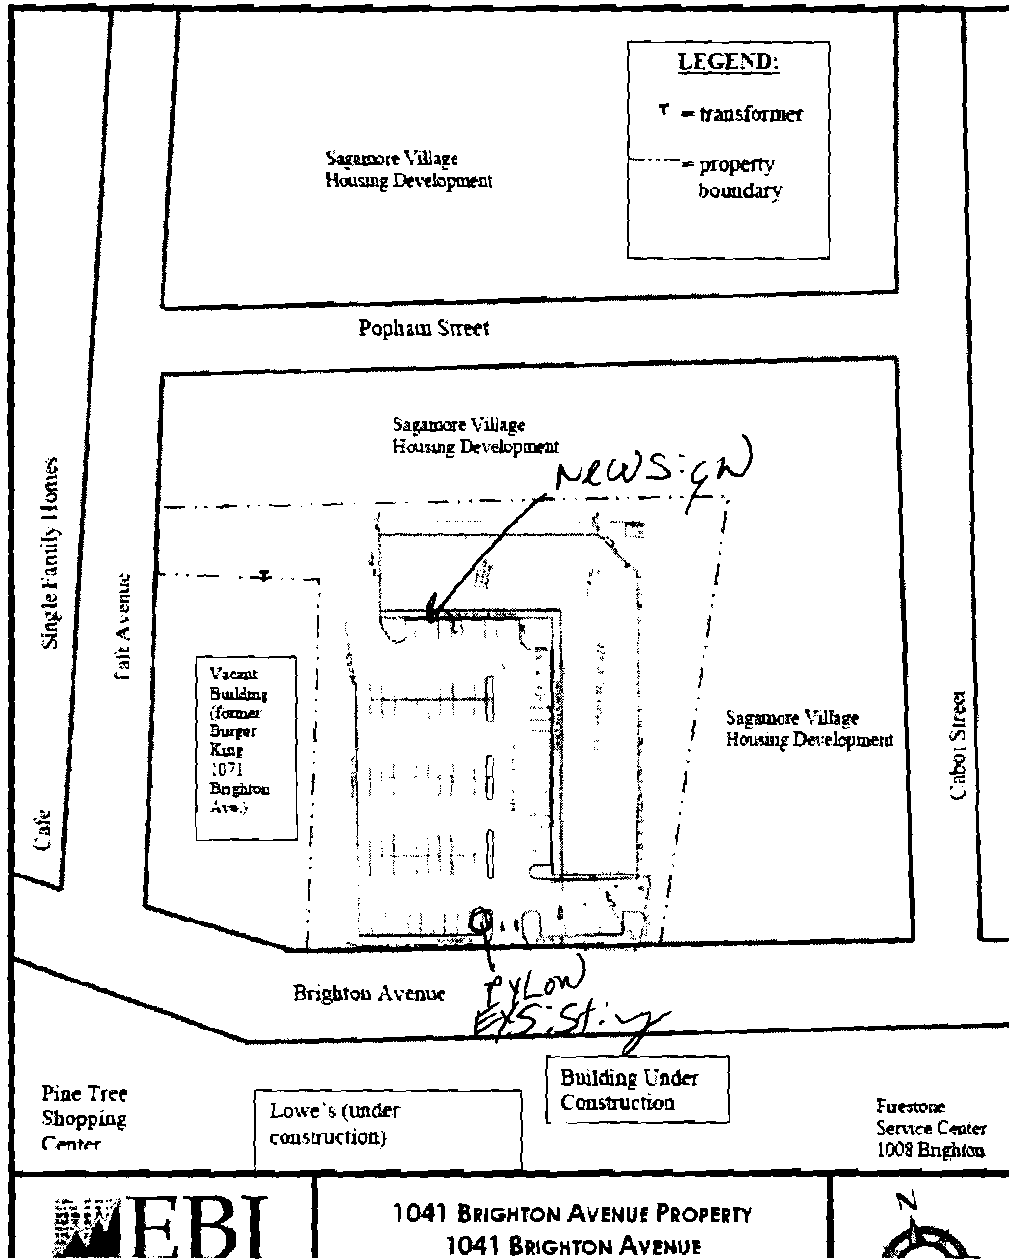



CERTIFICATE OF LIABILITY INSURANCE

DATE (MM/DD/YYYY)
3/2/2010

PRODUCER (404) 262-7200 FAX: (404) 237-9573
McEver & Tribble, Inc.
 2323 Cumberland Parkway
 Suite 202
 Atlanta GA 30339

INSURED
S&I/Aaron's, Inc.
RentProp LLC
 3108 Piedmont Rd. Ste. 202
 Atlanta GA 30305

THIS CERTIFICATE IS ISSUED AS A MATTER OF INFORMATION ONLY AND CONFERS NO RIGHTS UPON THE CERTIFICATE HOLDER. THIS CERTIFICATE DOES NOT AMEND, EXTEND OR ALTER THE COVERAGE AFFORDED BY THE POLICIES BELOW.

INSURERS AFFORDING COVERAGE	NAIC #
INSURER A Hartford Insurance Co	00914
INSURER B Hartford Casualty Insurance	29424
INSURER C:	
INSURER D:	
INSURER E:	

COVERAGES

THE POLICIES OF INSURANCE LISTED BELOW HAVE BEEN ISSUED TO THE INSURED NAMED ABOVE FOR THE POLICY PERIOD INDICATED. NOTWITHSTANDING ANY REQUIREMENT, TERM OR CONDITION OF ANY CONTRACT OR OTHER DOCUMENT WITH RESPECT TO WHICH THIS CERTIFICATE MAY BE ISSUED OR MAY PERTAIN, THE INSURANCE AFFORDED BY THE POLICIES DESCRIBED HEREIN IS SUBJECT TO ALL THE TERMS, EXCLUSIONS AND CONDITIONS OF SUCH POLICIES. AGGREGATE LIMITS SHOWN MAY HAVE BEEN REDUCED BY PAID CLAIMS.

INSR ADD'L LTR NSRD	TYPE OF INSURANCE	POLICY NUMBER	POLICY EFFECTIVE DATE (MM/DD/YYYY)	POLICY EXPIRATION DATE (MM/DD/YYYY)	LIMITS
A	GENERAL LIABILITY <input checked="" type="checkbox"/> COMMERCIAL GENERAL LIABILITY <input type="checkbox"/> CLAIMS MADE <input checked="" type="checkbox"/> OCCUR	200UNL09957	11/1/2009	11/1/2010	EACH OCCURRENCE \$ 1,000,000 DAMAGE TO RENTED PREMISES (Ea occurrence) \$ 1,000,000 MED EXP (Any one person) \$ 10,000 PERSONAL & ADV INJURY \$ 1,000,000 GENERAL AGGREGATE \$ 2,000,000 PRODUCTS - COMP/OP AGG \$ 2,000,000
	GEN'L AGGREGATE LIMIT APPLIES PER <input checked="" type="checkbox"/> POLICY <input type="checkbox"/> PRO-JECT <input type="checkbox"/> LOC				
	AUTOMOBILE LIABILITY <input type="checkbox"/> ANY AUTO <input type="checkbox"/> ALL OWNED AUTOS <input type="checkbox"/> SCHEDULED AUTOS <input type="checkbox"/> HIRED AUTOS <input type="checkbox"/> NON-OWNED AUTOS				COMBINED SINGLE LIMIT (Ea accident) \$ BODILY INJURY (Per person) \$ BODILY INJURY (Per accident) \$ PROPERTY DAMAGE (Per accident) \$
	GARAGE LIABILITY <input type="checkbox"/> ANY AUTO				AUTO ONLY - EA ACCIDENT \$ OTHER THAN AUTO ONLY EA ACC \$ AGG \$
B	EXCESS / UMBRELLA LIABILITY <input checked="" type="checkbox"/> OCCUR <input type="checkbox"/> CLAIMS MADE	20XHDLO8512	11/1/2009	11/1/2010	EACH OCCURRENCE \$ 4,000,000 AGGREGATE \$ 4,000,000
	DEDUCTIBLE \$ <input checked="" type="checkbox"/> RETENTION \$ 10,000				
	WORKERS COMPENSATION AND EMPLOYERS' LIABILITY ANY PROPRIETOR/PARTNER/EXECUTIVE OFFICER/MEMBER EXCLUDED? (Mandatory in NH) If yes, describe under SPECIAL PROVISIONS below				WC STATU-TORY LIMITS OTH-ER EL EACH ACCIDENT \$ EL DSEASE - EA EMPLOYEE \$ EL DISEASE - POLICY LIMIT \$
A	OTHER Buildings, Special Form, RC, Blanket	200UNL09957	11/1/2009	11/1/2010	Limit \$5,249,160 Deductible: \$5,000

DESCRIPTION OF OPERATIONS / LOCATIONS / VEHICLES / EXCLUSIONS ADDED BY ENDORSEMENT / SPECIAL PROVISIONS
 The certificate holder is additional insured per written contract.

CERTIFICATE HOLDER

City of Portland
 391 Congress Street
 Portland, ME 04101


CANCELLATION

SHOULD ANY OF THE ABOVE DESCRIBED POLICIES BE CANCELLED BEFORE THE EXPIRATION DATE THEREOF, THE ISSUING INSURER WILL ENDEAVOR TO MAIL 10 DAYS WRITTEN NOTICE TO THE CERTIFICATE HOLDER NAMED TO THE LEFT, BUT FAILURE TO DO SO SHALL IMPOSE NO OBLIGATION OR LIABILITY OF ANY KIND UPON THE INSURER, ITS AGENTS OR REPRESENTATIVES.
 AUTHORIZED REPRESENTATIVE
 Robert McEver/SUSAN

FURNITURE
ELECTRONICS

Aarons

COMPUTERS
APPLIANCES

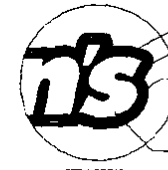

ORACAL 8500 091 COL. B
PROCESSED WHITE
ORACAL 8500 542 CARIBIC BLUE
PROCESSED WHITE

COPY DETAIL

REPLACEMENT FACES
FLAT LEXAN FACE W/ RETAINERS.
FACE TO BE CLEAR LEXAN W/ 2ND SURFACE VINYL GRAPHICS
COLORS
CENTER BACKGROUND - ORACAL 8500-542 CARIBIC BLUE
COPY - SEE DETAIL
RIGHT & LEFT BACKGROUND - ORACAL 8500-542 CARIBIC BLUE
COPY - WHITE

TBD

TBD

**FURNITURE
ELECTRONICS**

Aaron's

**COMPUTERS
APPLIANCES**

THIS DRAWING IS FOR CONCEPTION PURPOSES ONLY. DUE TO CONSTRUCTION CONSTRAINTS SIZES OR LAYOUT MAY CHANGE.

I.D. ASSOCIATES

ACCOUNT REP: **J. OWENS**

CLIENT: **AARON'S**

REVISED:

REVISED:

LOCATION: **PORTLAND, MN**

REVISED:

REVISED:

SCALE: **1/32" = 1'-0"**

DATE: **2/2/2010**

REVISED:

REVISED:

DRAWN
BY: **RLB**

DWG.
NO.: **AR_ME_PORTLAND_04**

REVISED:

REVISED:

1771 INDUSTRIAL ROAD, DOTHAN AL. 36303
PHONE (334) 836-1400 FAX (334) 836-1401



**Underwriters
Laboratories Inc. •**
LISTED

One Canal Plaza, Suite 500
Portland, ME 04101

T 207.871.1290
F 207.772.2647

www.boulos.com

March 2, 2010

Marge Schmuckal
Code Enforcement Department
City of Portland
389 Congress Street
Portland, ME 04101

**RE: Signage Consent
Aaron's, 1041 Brighton Ave., Portland, ME**

Dear Marge:

This letter serves as the Landlord's approval to install signage as shown on the attached at the above referenced property.

Please do not hesitate to contact me at 871-1290 with any questions related to this or any other matter.

Sincerely,




Amy R. Booth
Senior Vice President

Enclosure

Cc: Lori Hemmerdinger



18.10'

ALTERNATE MOUNTING METHOD
 1. 2" x 2" x 1/8" ALUM ANGLE MOUNTING
 2. 3/8" STEEL BOLTS W/ 3/8" NUTS
 3. 3/8" CAP SCREWS

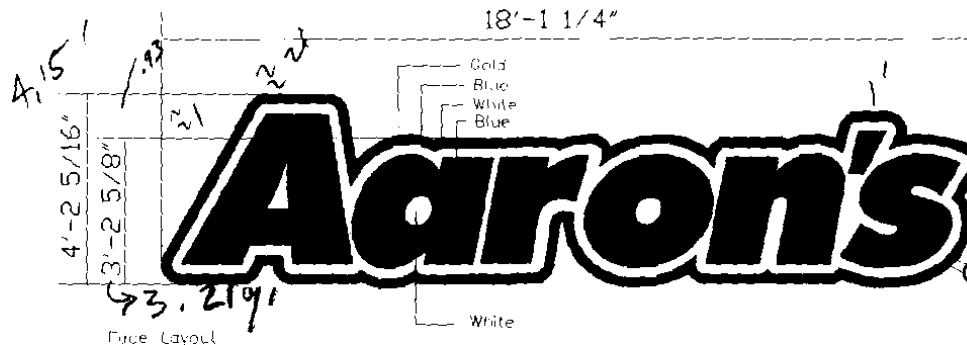


THIS MARK TO BE APPLIED TO CLEAR LEXAN CUT OUT ON ROUTER TABLE W/ FIRST SURFACE BLUE VINYL DRACAL 542 CARIBIC BLUE LEXAN TO BE ATTACHED TO BACK OF SIGN WITH 1/4" DIA SCREWS PRIOR TO TRACING.




3.219' x 18.10' =
 58,264"
 + 3,000
 61,264"

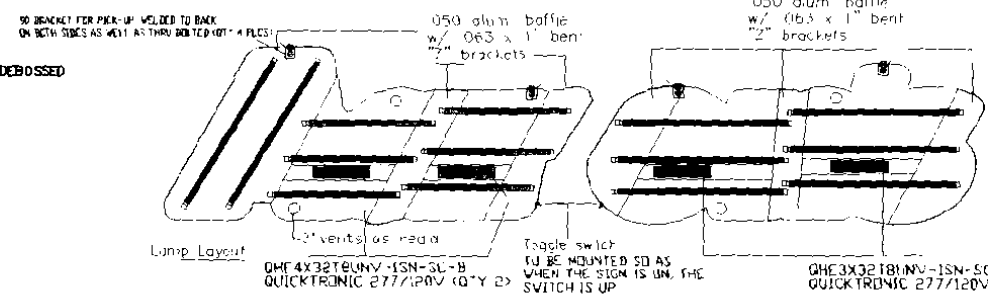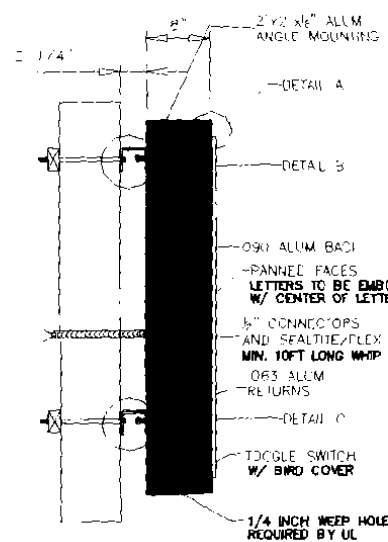

NOTES
 INTERNALLY ILLUMINATED CLOUD SIGNS FORMED PANNED FACES
 150 CLEAR EXAN
 WELDED RETURNS - 063 ALUM
 090 ALUM BACKS
 SYLVANIA T8 LAMPS - 6500
 COLORS
 LETTERS - DRACAL 542 CARIBIC BLUE
 BLUE OUTLINE - DRACAL 542 CARIBIC BLUE (SEE FACE DETAIL)
 WHITE OUTLINE - PROCESSED WHITE
 GOLD OUTLINE - DRACAL 091 GOLD
 FACE RETURNS - PMS 871C GOLD
 CAN RETURNS - PMS 871C GOLD
 FACE TO BE BACK SPRAYED WHITE
 ALL GRAPHICS TO BE 2ND SURFACE

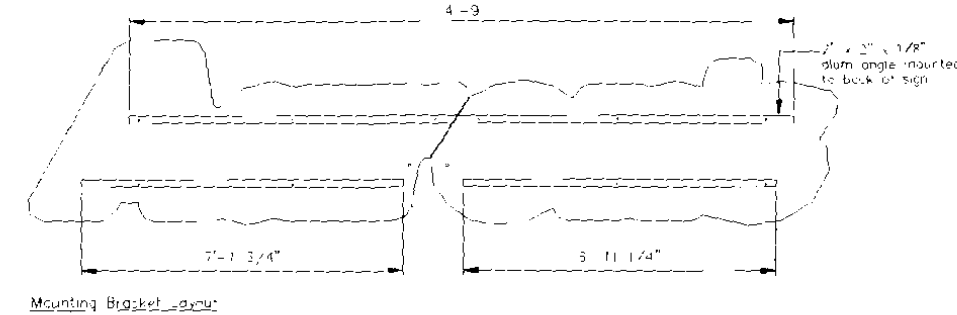

ELECTRICAL NOTES: (TOTAL AMPS - 3.24)
 (6) F025/865/XP/ECD 36" T8 LAMP
 (8) F032/865/XP/ECD 48" T8 LAMP
 (2) QHE3X32T8UNV-1SN-SC-B BALLAST
 (2) QHE4X32T8UNV-1SN-SC-B BALLAST
 (1) ONE LAMP TO BE WIRED TO INDIVIDUAL BANK
 CHECKED: _____ DATE: _____
 APPROVED: _____ DATE: _____

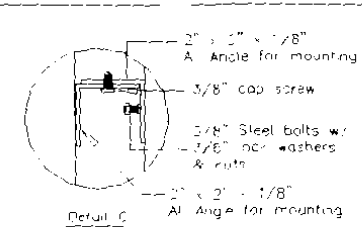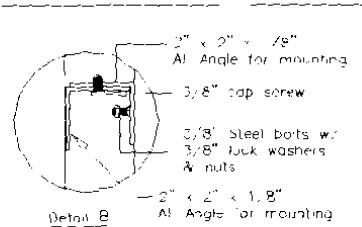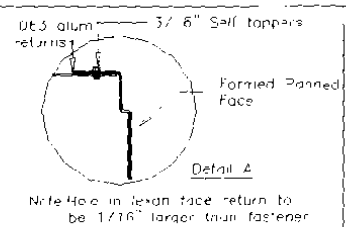

I.D.
 1271 INDEPENDENCE ROAD
 BOYALTON, ALABAMA 36924
 PH (334) 383-5531
 FAX (334) 383-5483
 WWW.IDEALSIGN.COM

CUSTOMER:
AARON'S
 LOCATION: **VARIOUS**

DATE: 6/29/09 BY: RLB
 REVISION: BY: SCALE: 1/2" = 1'
 REVISION: BY: APPROVED BY: APPROVED DATE:
 REVISION: BY: ITEM NUMBER: AR_CLOUD50_T8LAMPS


ACCOUNT MANAGER: B. HOLLAND
 ESTIMATED WEIGHT:
 WIND LOAD:
 APPROVED DATE:
 ITEM NUMBER: AR_CLOUD50_T8LAMPS

No Dimensions Show

Aaron's

TBD
~~FURNITURE~~
 TBD
~~ELECTRONICS~~
 TBD
~~COMPUTERS~~
 TBD
~~APPLIANCES~~

Not Allowed

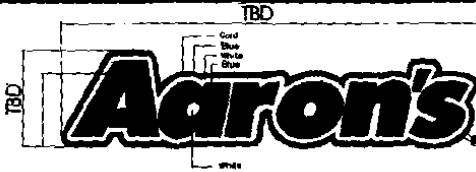

TBD CLOUD SIGN - NEW STYLE ART

CONSTRUCTION NOTES:

S/F INTERNALLY ILLUMINATED CLOUD SIGN.
 SYLVANIA 6500 TB LAMPS
 FACES - FORMED PANNED / EMBOSSED CLEAR LEXAN .150".
 RETURNS - .063" ALUMINUM.
 BACKS - .090" ALUMINUM.

COLOR NOTES:

AARON'S COPY- ORACAL 8500-542 CARIBIC BLUE VINYL.
 PROCESSED WHITE BORDER/OUTLINE.
 BLUE SECOND OUTLINE ORACAL 8500-542 CARIBIC BLUE VINYL.
 GOLD THIRD OUTLINE ORACAL 8500-091
 RETURNS- PMS 871 GOLD.

THESE MARKS TO BE APPLIED TO
 CLEAR LEXAN ON THE TOP
 BOTTOM EDGE OF THE SIGN
 BEFORE THE SIGN IS
 MOUNTED TO THE MOUNTING
 STUD. THE MARKS ARE TO
 BE APPLIED TO EACH OF THE
 FOUR CORNERS OF THE
 SIGN.

3/4/10 - MARC HARTIE STATED
 THAT THE FOUR SMALLER
 SIGNS WILL NOT BE
 PUT UP - REMOVED
 THEM FROM THE PERMIT

CONSTRUCTION NOTES:

NON ILLUMINATED GEMINI LETTERS.
 INJECTION MOLDED.
 FONT- GEMINI MINNESOTA STYLE IN HELVETICA MEDIUM.
 MOUNTING STUD & SILICONE MOUNTING. FLUSH MOUNT.
 LETTERS TO BE MOUNTED ON CLEAR LEXAN PANELS
 PANELS TO BE 1" BIGGER THAN LETTERS ON ALL SIDES

COLOR NOTES:


FACES AND SIDES- GEMINI 2860 MEDIUM BLUE.

THIS DRAWING IS FOR CONCEPTION PURPOSES ONLY. DUE TO CONSTRUCTION CONSTRAINTS SIZES OR LAYOUT MAY CHANGE.

I.D. ASSOCIATES	ACCOUNT REP: J. OWENS	CLIENT: AARON'S	REVISED:	REVISED:
	1771 INDUSTRIAL ROAD, DOTHAN AL. 36303 PHONE (334) 836-1400 FAX (334) 836-1401	LOCATION: PORTLAND, ME	REVISED:	REVISED:
	SCALE: 1/32" = 1'-0"	DATE: 2/2/2010	REVISED:	REVISED:
	DRAWN BY: RLB	DWG. NO.: AR_ME_PORTLAND_01	REVISED:	REVISED:



Aaron's

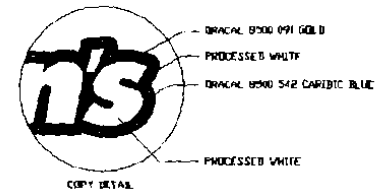

TBD

TBD

Aaron's


REPLACEMENT FACE
FLAT LEXAN FACE W/ RETAINERS.
FACE TO BE CLEAR LEXAN W/ 2ND SURFACE VINYL GRAPHICS

COLORS:
BACKGROUND - ORACAL 8500-542 CARIBIC BLUE
COPY - SEE DETAIL

THIS DRAWING IS FOR CONCEPTION PURPOSES ONLY. DUE TO CONSTRUCTION CONSTRAINTS SIZES OR LAYOUT MAY CHANGE.

I.D. ASSOCIATES 1771 INDUSTRIAL ROAD, DOTHAN AL. 36303 PHONE (334) 836-1400 FAX (334) 836-1401	ACCOUNT REP: J. OWENS	CLIENT: AARON'S	REVISED:	REVISED:
	LOCATION: PORTLAND, MN	SCALE: 1/32" = 1'-0"	DATE: 2/2/2010	REVISED:
	DRAWN BY: RLB	DWG. NO.: AR_ME_PORTLAND_03	REVISED:	REVISED:
			REVISED:	REVISED:

— Brighton Ave

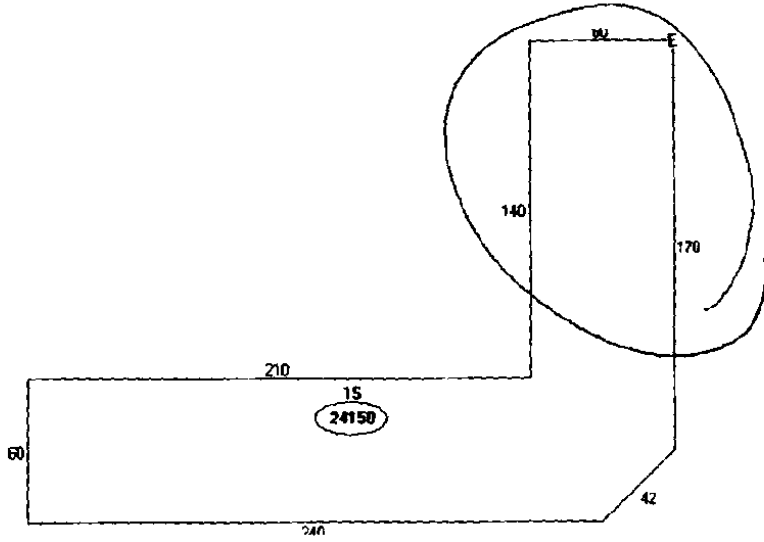

Descriptor/Area	Area
A: DCA	22350 sqft
B: 100	1800 sqft
C: STORE FRONT / AV MET F	sqft
D: 1S	24150 sqft
E: PA1	55000 sqft