




Reviewed for Code Compliance
Inspections Division
Approved with Conditions

Date: 07/22/16

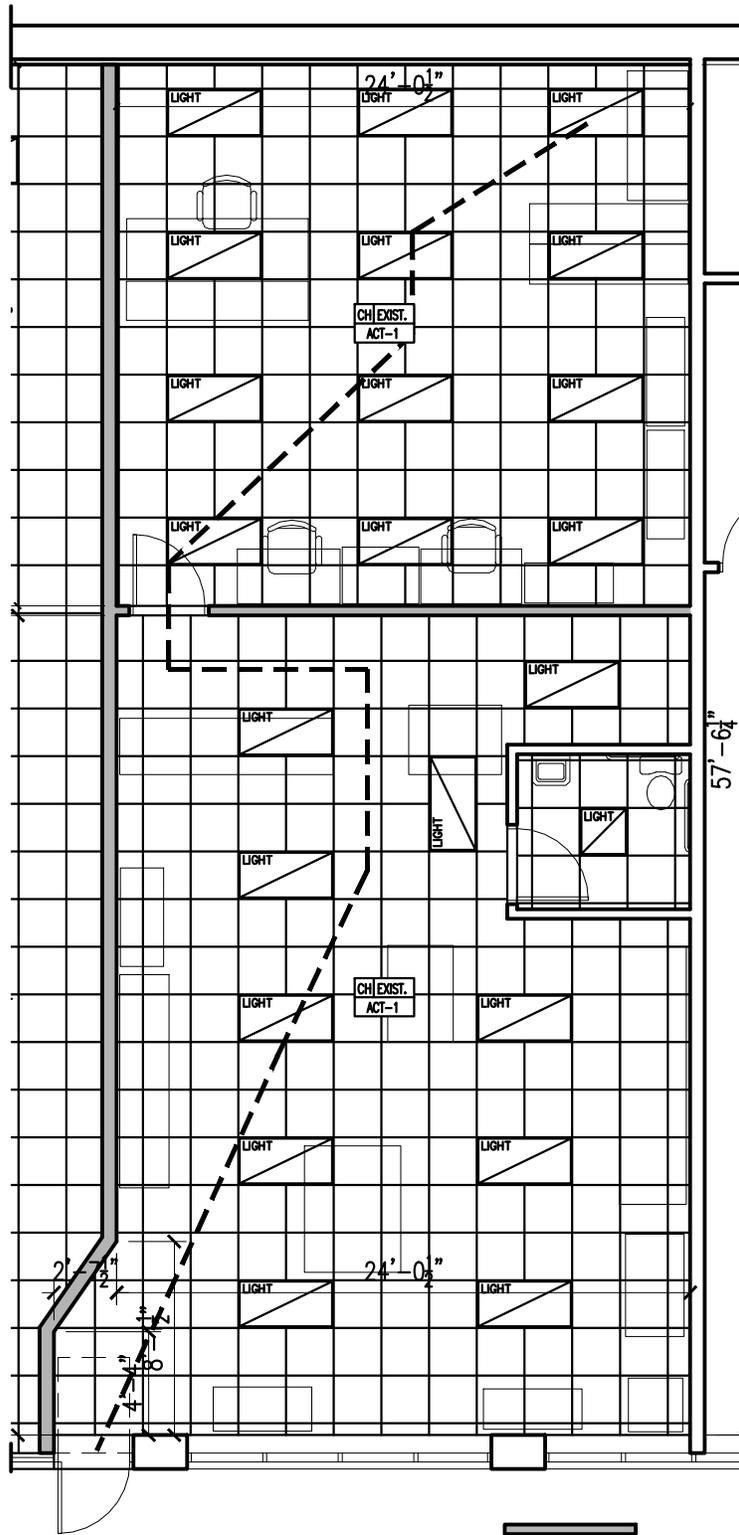

1	1/8"=1'-0"	Proposed Plan
---	------------	---------------